



BY	DATE
SURVEYED	
ALIGNED	
CHECKED	
RT. OF WAY	
CHECKED	
NO.	

BY	DATE
PROFILER	
CHECKED	
NO.	

PLOT SCALE: 1/8"=1'-0"  
 FILE NAME: ...\\RedGate.5001st\_PP\_2.dgn  
 USER NAME: tblank  
 PLOT DATE: 11/29/2011

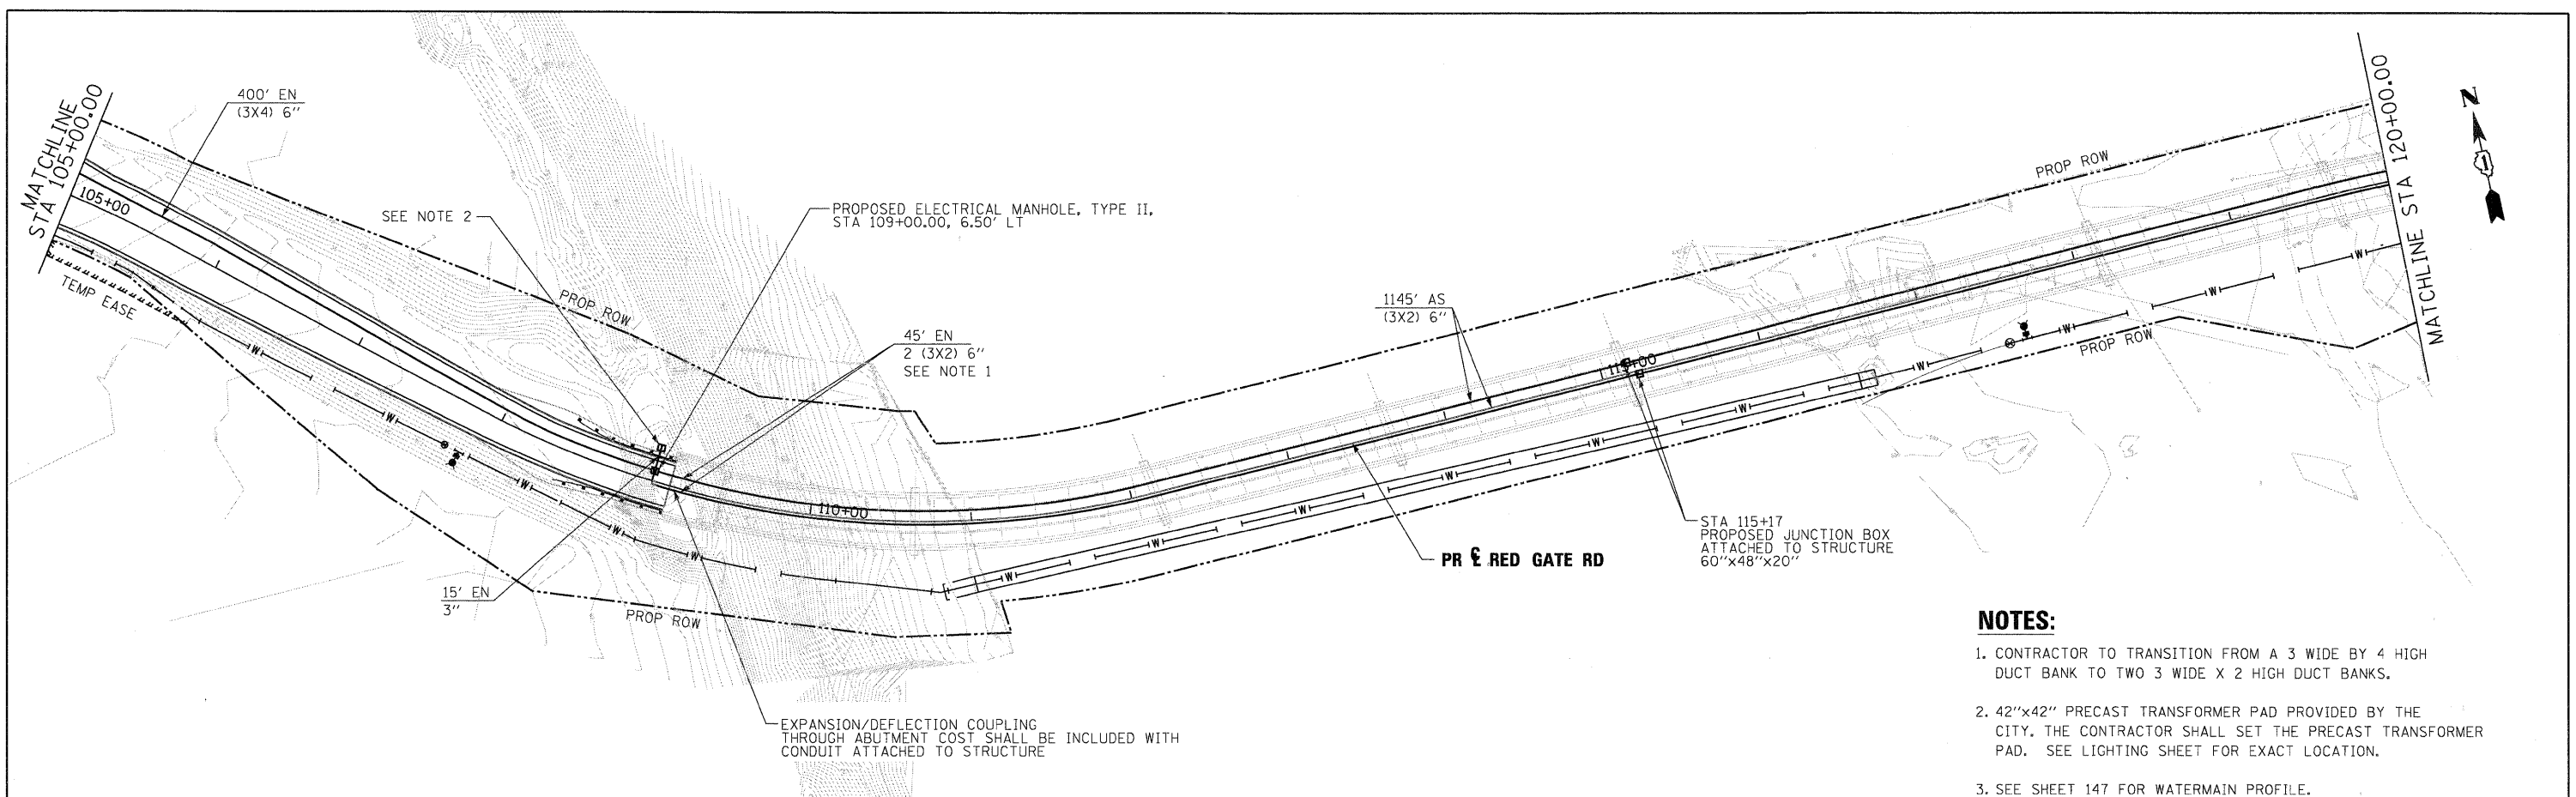

- NOTES:**
- CONTRACTOR TO TRANSITION FROM A 3 WIDE BY 4 HIGH DUCT BANK TO TWO 3 WIDE X 2 HIGH DUCT BANKS.
  - 42"x42" PRECAST TRANSFORMER PAD PROVIDED BY THE CITY. THE CONTRACTOR SHALL SET THE PRECAST TRANSFORMER PAD. SEE LIGHTING SHEET FOR EXACT LOCATION.
  - SEE SHEET 147 FOR WATERMAIN PROFILE.

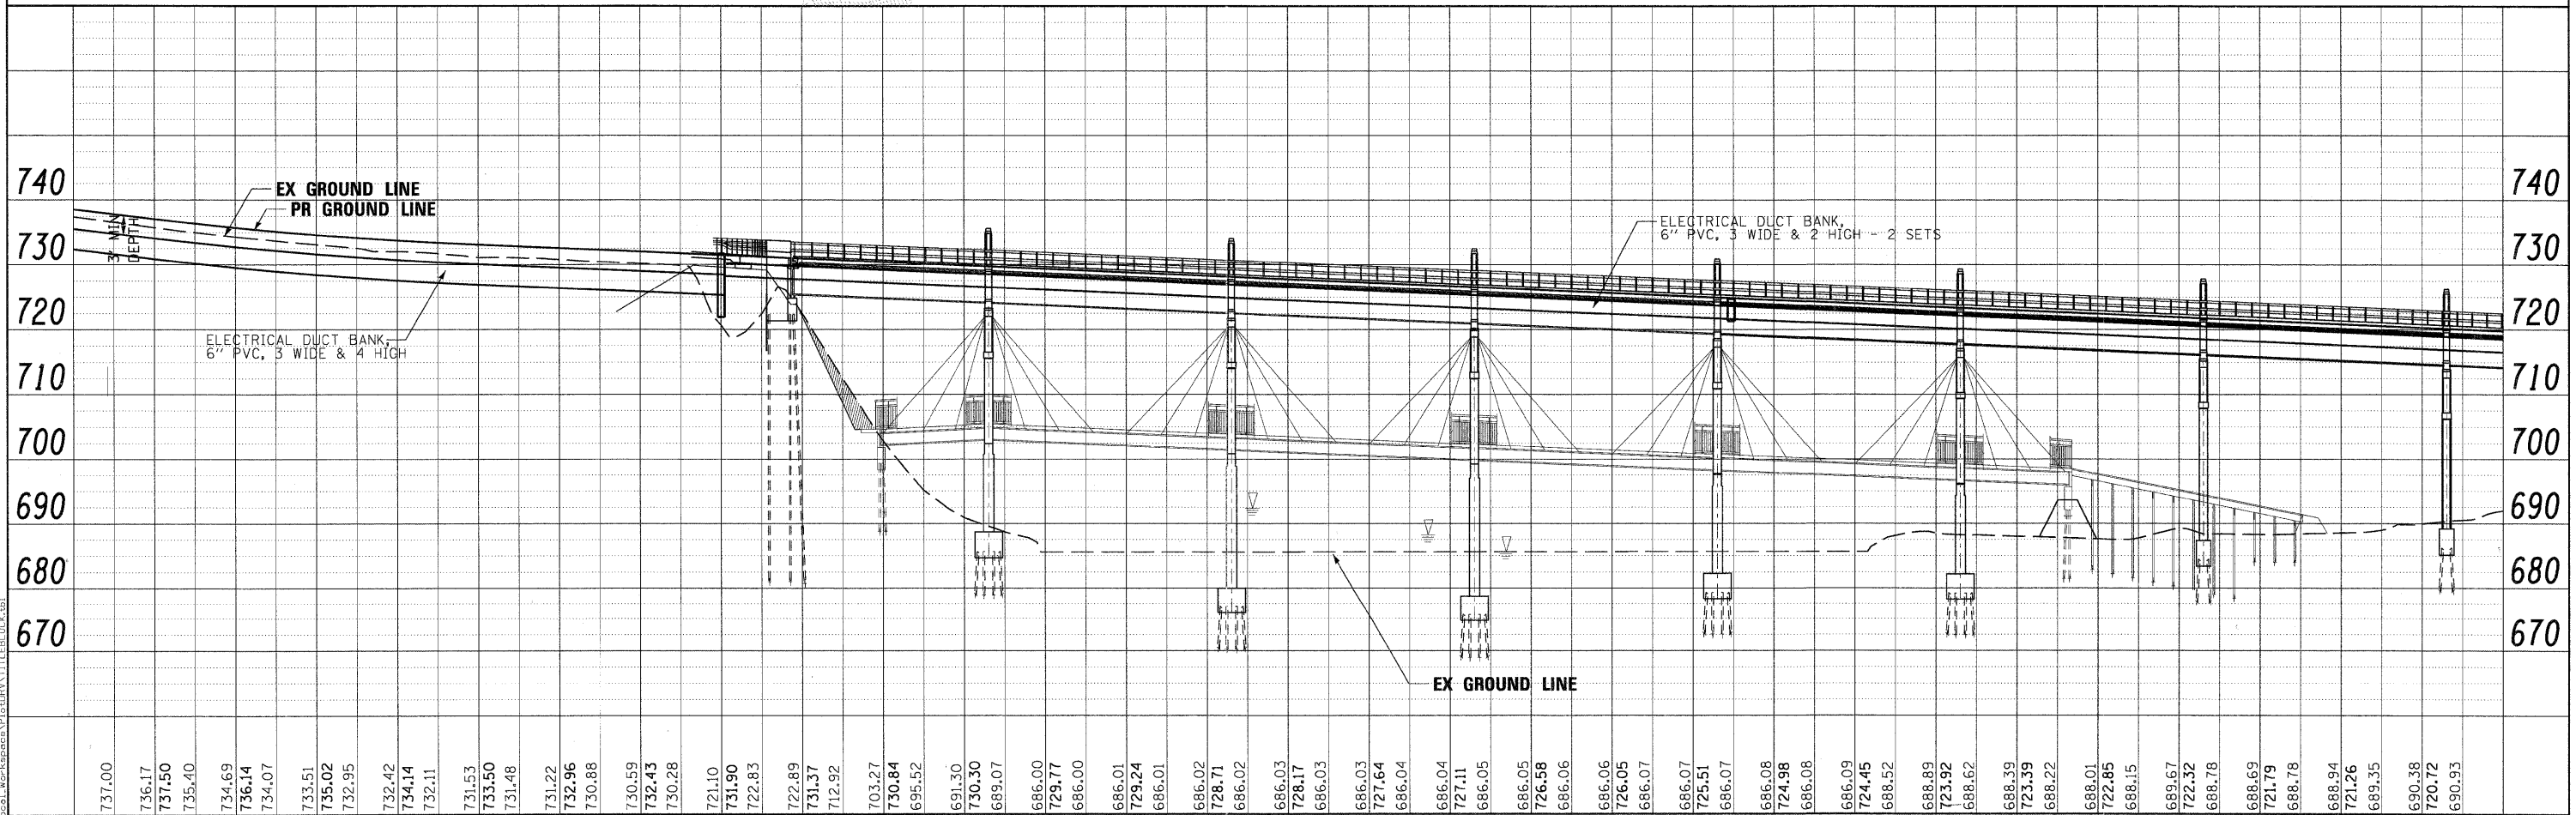

FILE NAME =	DESIGNED - BC	REVISED -		<b>ELECTRICAL DISTRIBUTION PLAN &amp; PROFILE</b> <b>RED GATE ROAD</b>		SECTION 04-00092-00-BR	COUNTY KANE	TOTAL SHEETS 440	SHEET NO. 183
DRAWN - BC	REVISED -								
CHECKED - MPM	REVISED -								
DATE - 10/23/2011	REVISED -								
SCALE: 1"=50'    SHEET NO. 2 OF 5 SHEETS    STA.    TO STA.			CONTRACT NO. 63650 ILLINOIS FED. AID PROJECT						