




1 OVERALL BRIDGE PIER ELEVATION
SCALE: 1/8" = 1'-0"

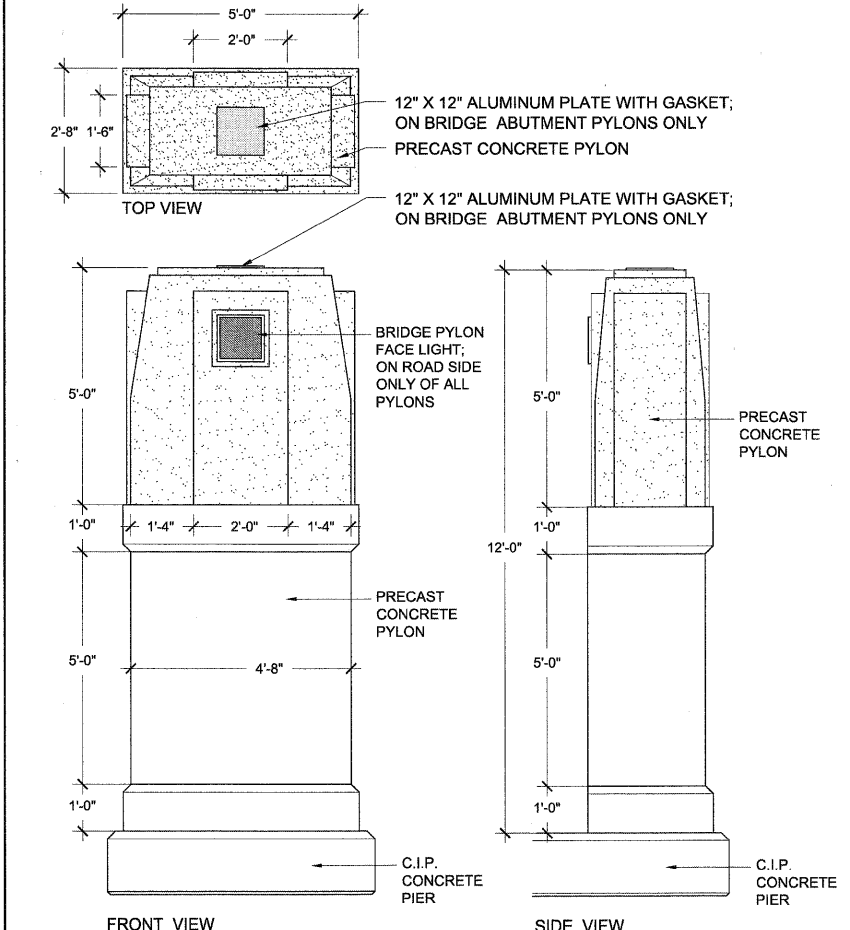


2 PYLON TYPE A ELEVATIONS
SCALE: 1/2" = 1'-0"

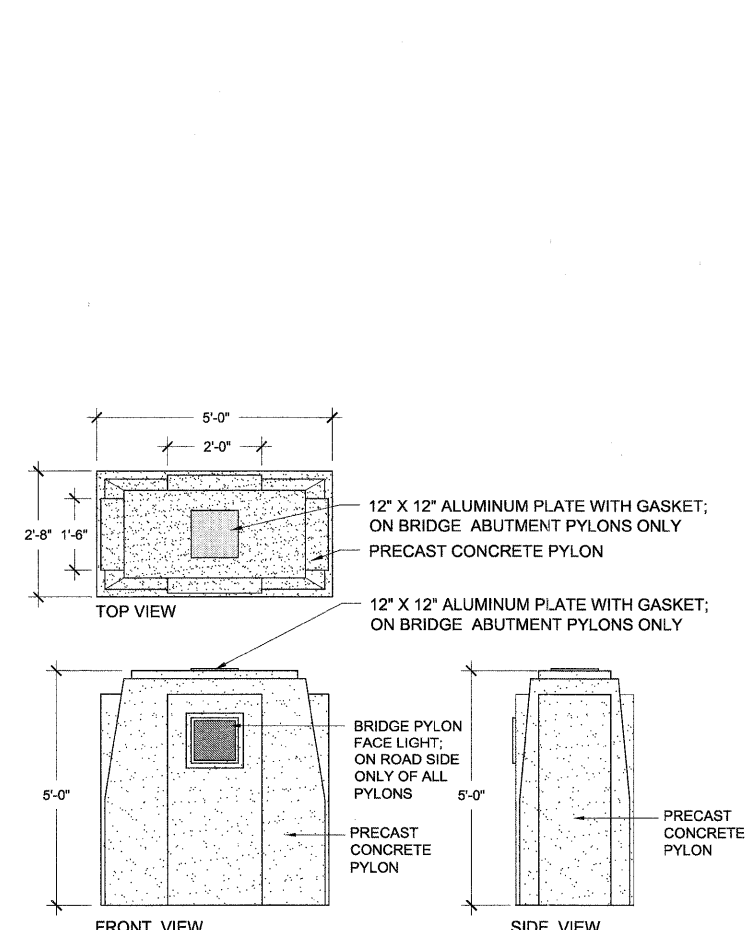

3 PYLON TYPE B ELEVATIONS
SCALE: 1/2" = 1'-0"

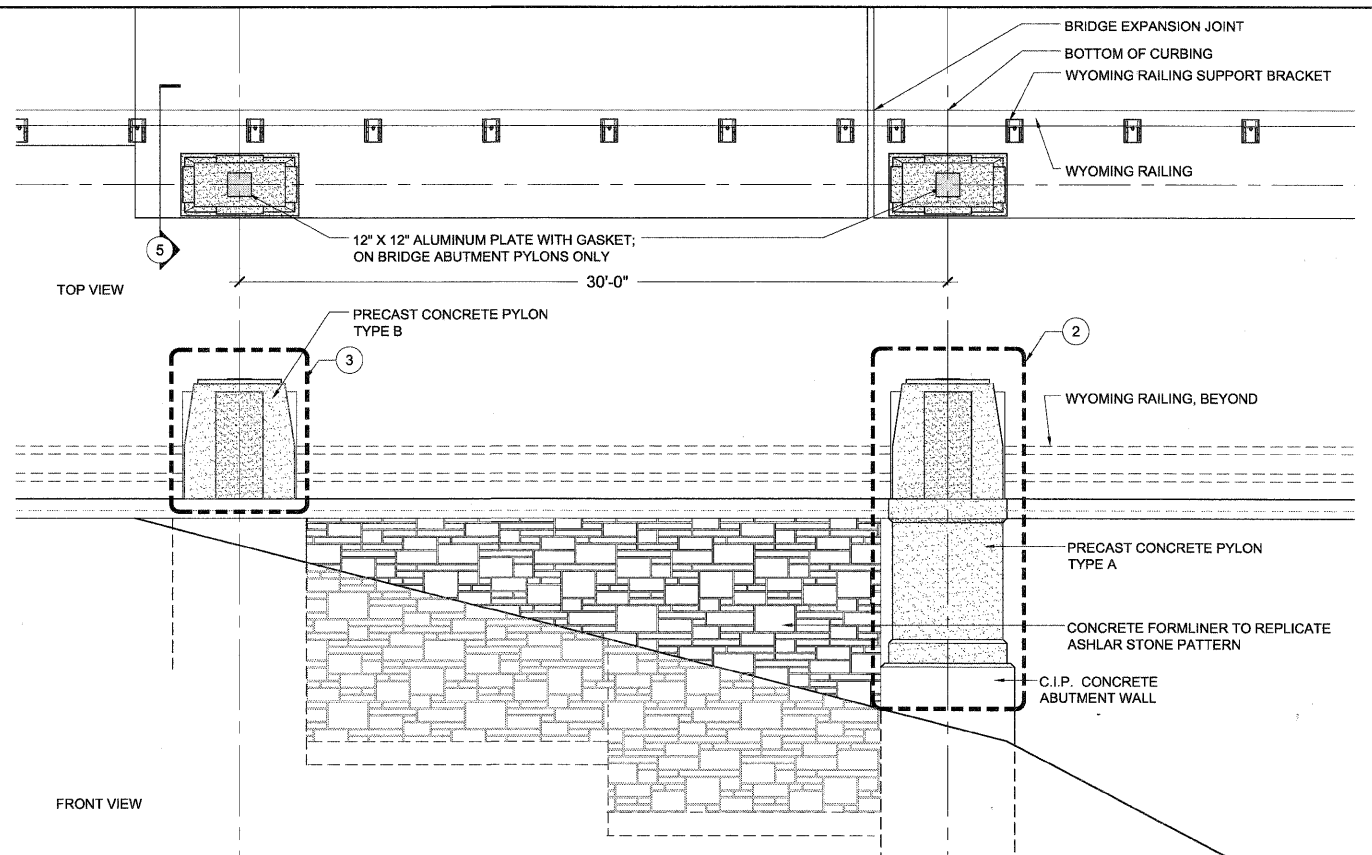

4 BRIDGE ABUTMENT ELEVATION
SCALE: 1/4" = 1'-0"

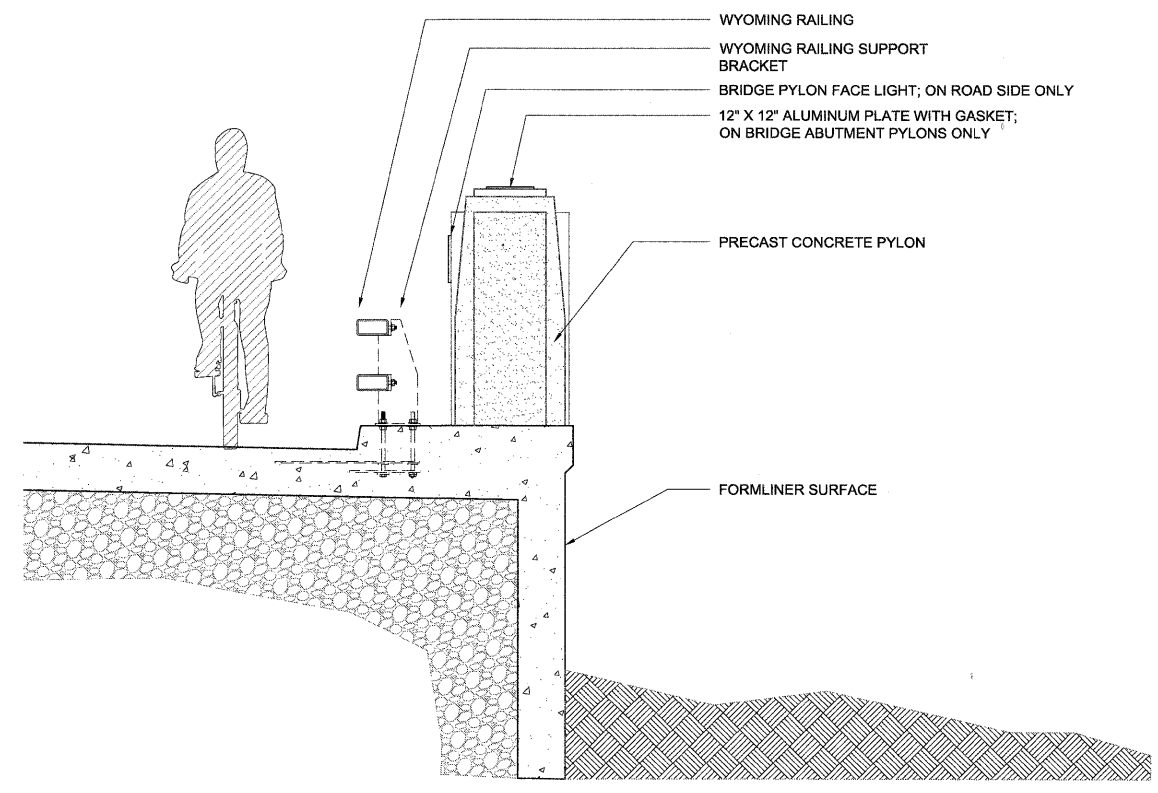

5 BRIDGE ABUTMENT SECTION
SCALE: 1/2" = 1'-0"

FILE NAME =	DESIGNED — TL/WS	REVISED —
USER NAME =	DRAWN — TL/BD	REVISED —
PLOT DATE =	CHECKED — WS	REVISED —
	DATE — 10/24/2011	REVISED —

TERRA
ENGINEERING LTD.
225 W. OHIO ST., FOURTH FL.
CHICAGO, IL 60654
(312)467-0123

CITY OF ST. CHARLES

RED GATE ROAD	
BRIDGE ARCHITECTURE DETAILS	
SCALE: VARIES	STA. TO STA.

F.A. RTE.	SECTION	COUNTY	TOTAL SHEETS	SHEET NO.
	04-00092-00-BR	KANE	440	219
CONTRACT NO. 63650				
ILLINOIS FED. AID PROJECT				