


1 PYLON LIGHT DETAIL
SCALE: 1/2" = 1'-0"

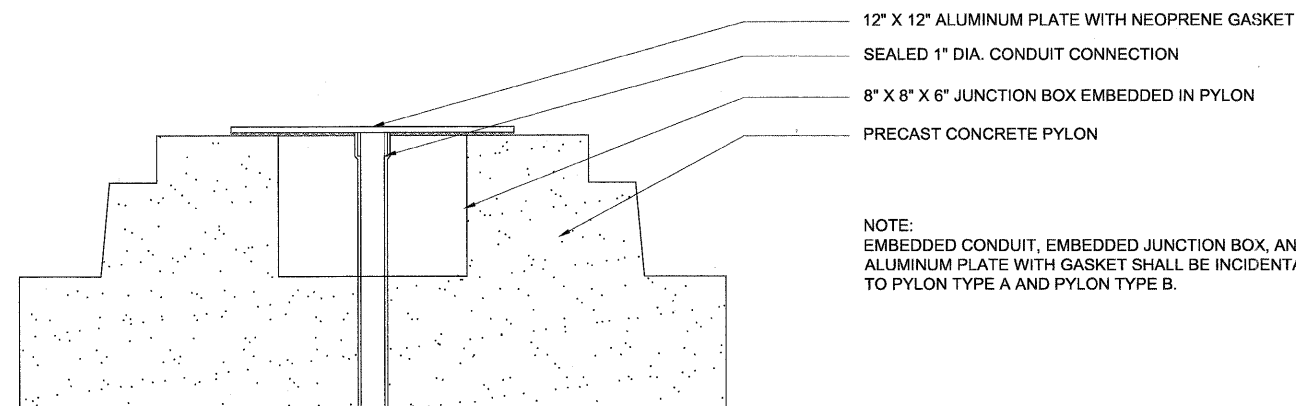

2 PYLON LIGHT DETAIL ENLARGEMENT
SCALE: 3" = 1'-0"

FILE NAME =	DESIGNED — TL/WS	REVISED —	 225 W. OHIO ST., FOURTH FL. CHICAGO, IL 60654 (312)467-0123	CITY OF ST. CHARLES	RED GATE ROAD BRIDGE ARCHITECTURE DETAILS	F.A. RTE.	SECTION	COUNTY	TOTAL SHEETS	SHEET NO.
USER NAME =	DRAWN — TL/BD	REVISED —				04-00092-00-BR	KANE	440	220	
PLOT DATE =	CHECKED — WS	REVISED —				CONTRACT NO. 63650				
	DATE — 10/24/2011	REVISED —				ILLINOIS FED. AID PROJECT				
SCALE: VARIES						STA.	TO STA.			