


SECTION G-G
BILL OF MATERIAL

Bar	No.	Size	Length	Shape
h2(E)	12	#5	36'-5"	
h3(E)	6	#6	36'-5"	
h10(E)	8	#5	5'-0"	
h50(E)	28	#5	11'-2"	
h51(E)	28	#5	17'-10"	
h52(E)	16	#5	5'-0"	
h55(E)	10	#5	5'-0"	
h56(E)	8	#5	2'-11"	
h57(E)	10	#5	5'-3"	
p3(E)	4	#5	22'-0"	
p4(E)	12	#7	42'-6"	
s(E)	72	#4	10'-6"	
s1(E)	16	#4	10'-10"	
s50(E)	24	#5	9'-7"	
s51(E)	24	#6	10'-9"	
s52(E)	28	#5	8'-7"	
s53(E)	6	#5	7'-0"	
s54(E)	12	#6	9'-2"	
t50(E)	80	#5	5'-8"	
t51(E)	28	#5	4'-6"	
u1(E)	23	#5	6'-3"	
u2(E)	4	#6	14'-4"	
u3(E)	4	#6	15'-11"	
v1(E)	52	#5	7'-3"	
v2(E)	36	#5	5'-7"	
v3(E)	36	#6	3'-5"	
v4(E)	36	#5	4'-6"	
v10(E)	8	#6	4'-0"	
v52(E)	72	#6	6'-4"	
v53(E)	48	#6	6'-6"	
w50(E)	14	#5	11'-2"	
w51(E)	12	#5	17'-9"	

Concrete Structures	Cu. Yd.	77.1
Reinforcement Bars, Epoxy Coated	Pound	8,210
Furnishing Steel Piles, HP12x53	Foot	420
Driving Piles	Foot	420
Test Pile Steel, HP12x53	Each	1
Pile Shoes	Each	15
Anti-Graffiti Coating	Sq. Ft.	226
Anti-Graffiti Protection System	Sq. Ft.	397
Form Liner Textured Surface (Special)	Sq. Ft.	397

WINGWALL ELEVATION
(North Wingwall shown; South Wingwall opposite hand)

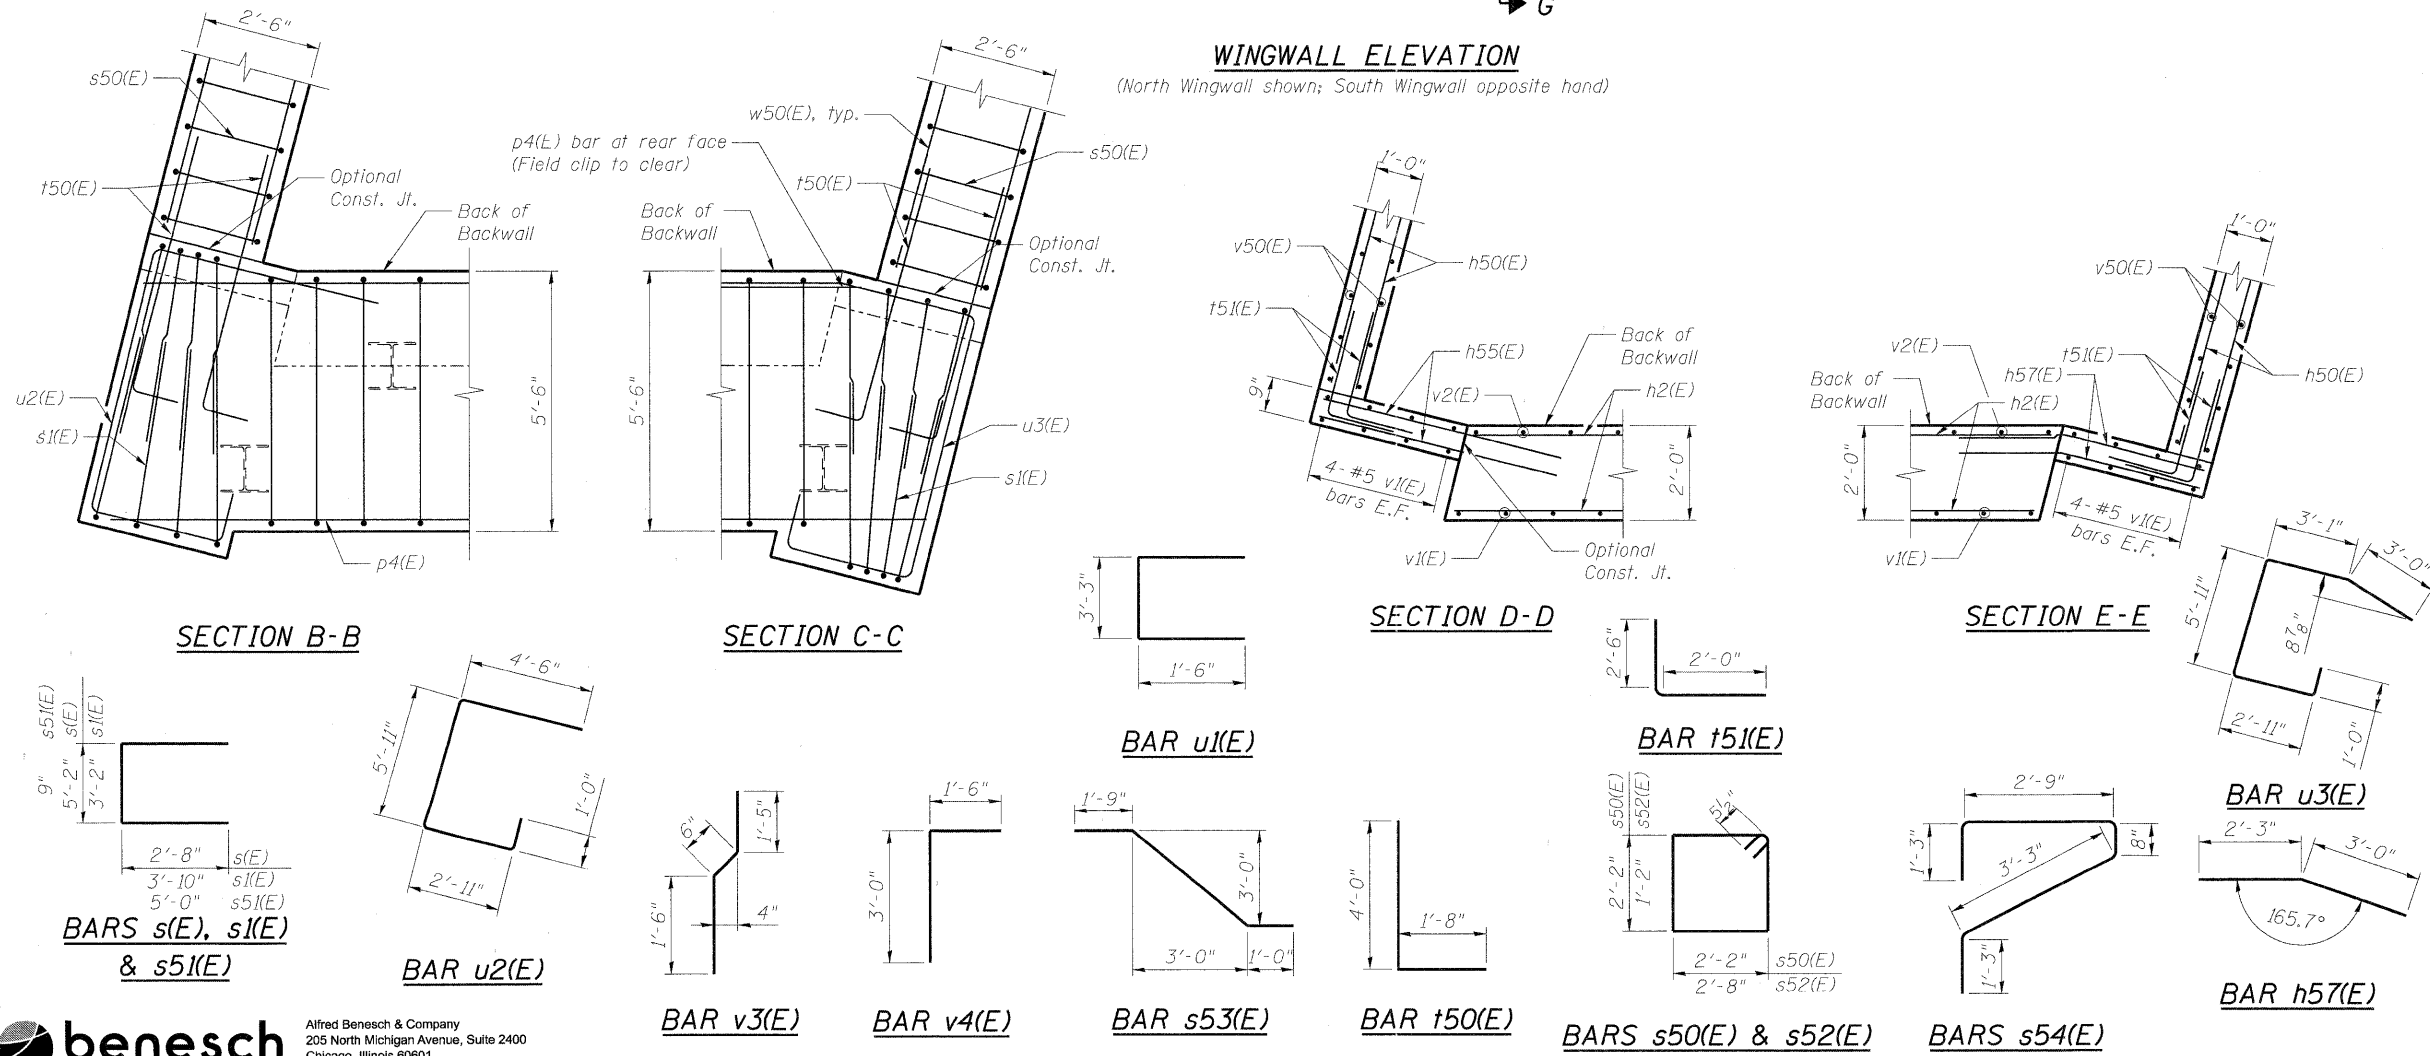

benesch
engineers · scientists · planners
Alfred Benesch & Company
205 North Michigan Avenue, Suite 2400
Chicago, Illinois 60601
312-565-0450 Job No. 10092

FILE NAME =	USER NAME = ekeeschall	DESIGNED - MFH	REVISED -
0456024_040_EAbutDtls2.dgn		CHECKED - AJK	REVISED -
	PLOT SCALE =	DRAWN - RMG	REVISED -
	PLOT DATE = 11/9/2011	CHECKED - AJK	REVISED -



CITY OF ST. CHARLES

EAST ABUTMENT DETAILS (2 OF 2)
STRUCTURE NO. 045-6024 RED GATE ROAD OVER THE FOX RIVER
SHEET NO. 540 OF 556 SHEETS

F.A.I. RTE.	SECTION	COUNTY	TOTAL SHEETS	SHEET NO.
	04-00092-00-BR	KANE	440	262
			CONTRACT NO. 63650	
ILLINOIS FED. AID PROJECT				

x:\10000s\10092\engineering\documents\redgatepheseu\gr-overfoxriver\final\plans\0456024_040_EAbutDtls2.dgn 5:04:24 PM 11/9/2011