




SECTION B-B

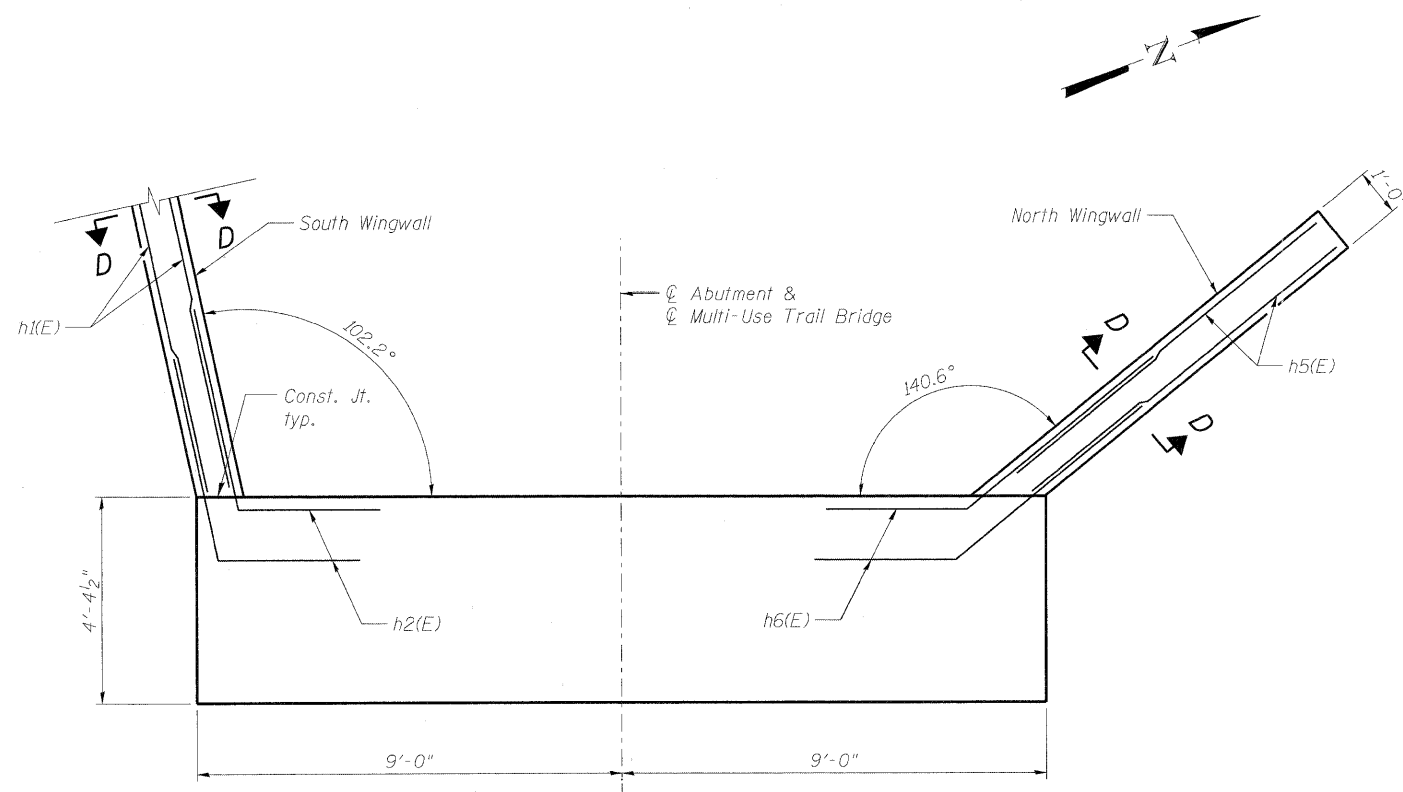


SECTION C-C

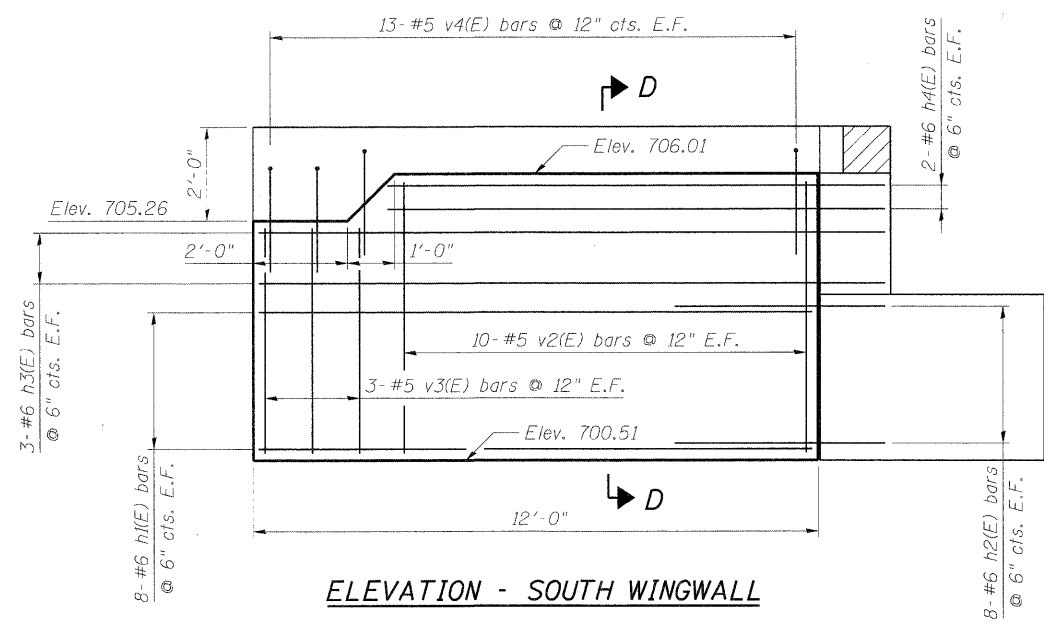

ELEVATION - SOUTH WINGWALL

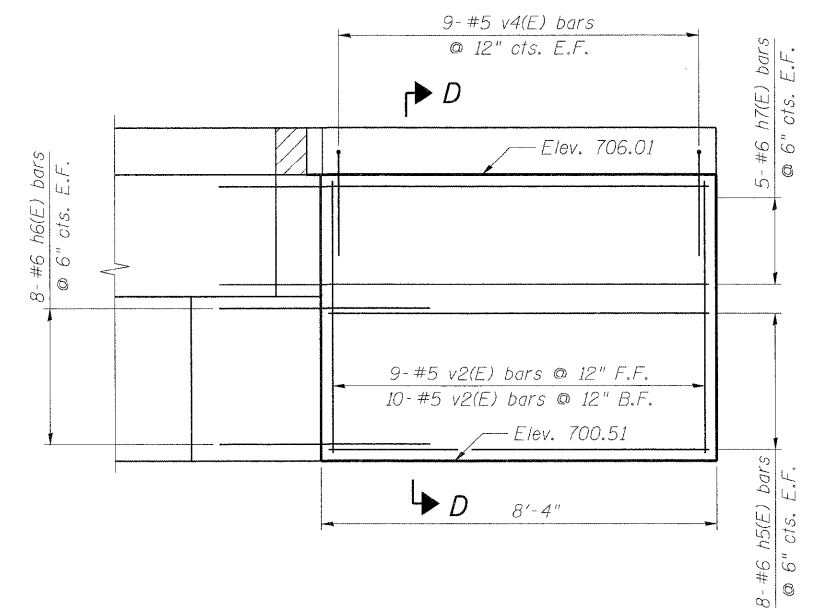

ELEVATION - NORTH WINGWALL

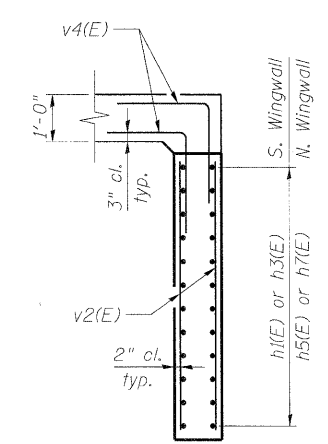

SECTION D-D

NOTES:

1. See sheet SM16 for West Abutment Details
2. See sheet SM16 for reinforcement bar bends and bill of materials.
3. F.F. denotes Front Face, B.F. denotes Back Face and E.F. denotes Each Face.



Alfred Benesch & Company
205 North Michigan Avenue, Suite 2400
Chicago, Illinois 60601
312-565-0450 Job No. 10092

FILE NAME =	USER NAME = akoeschell	DESIGNED - JLS	REVISED -
2456020.17.WAbutDtls.2.dgn	PLOT SCALE =	CHECKED - AJK	REVISED -
	PLOT DATE = 11/10/2011	DRAWN - RMG	REVISED -
		CHECKED - AJK	REVISED -



CITY OF ST. CHARLES

WEST ABUTMENT DETAILS (2 OF 2)
STRUCTURE NO. 045-6020 MULTI-USE TRAIL BRIDGE OVER FOX RIVER
SHEET NO. SM17 OF SM19 SHEETS

F.A.I. RTE.	SECTION	COUNTY	TOTAL SHEETS	SHEET NO.
	04-00092-00-BR	KANE	440	295
CONTRACT NO. 63650			ILLINOIS FED. AID PROJECT	