


FINAL		DATE
SURVEYED		
PLOTTED		
NOTE BOOK		
AREAS CHECKED		
NO.		

ORIGINAL		DATE
SURVEYED		
PLOTTED		
NOTE BOOK		
AREAS CHECKED		
NO.		

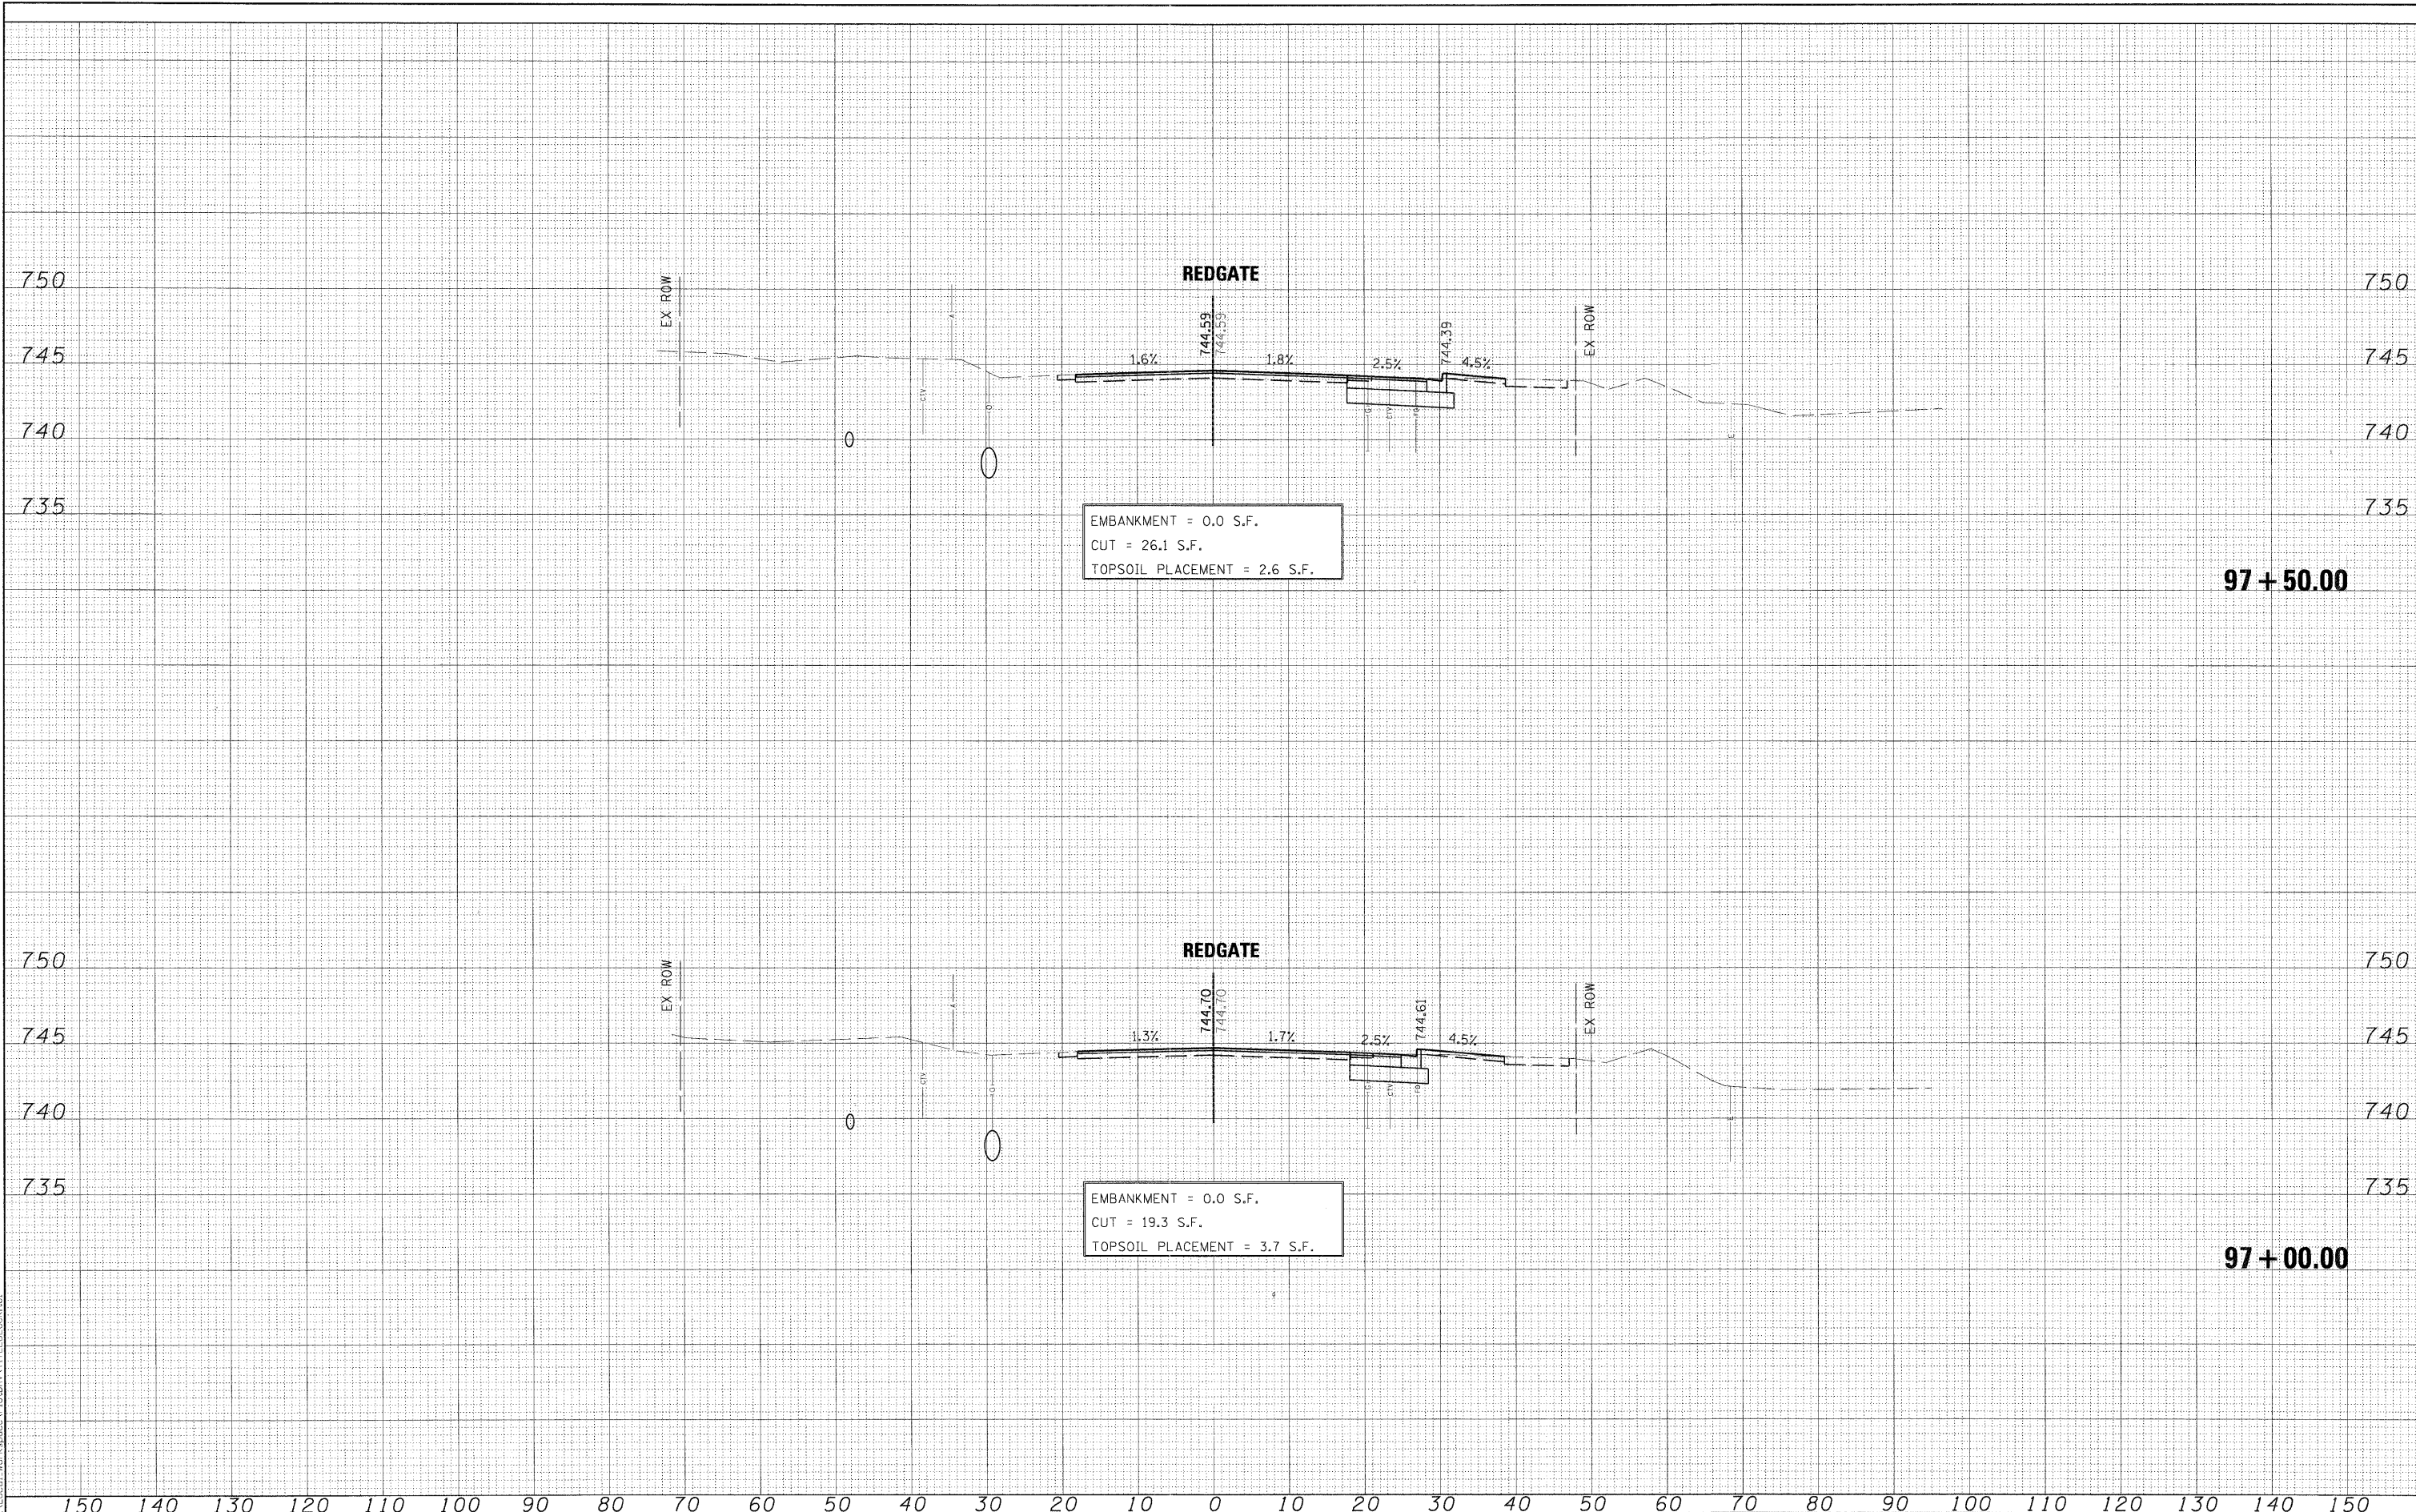

FILE NAME =	DESIGNED - MAC	REVISED -	 CITY OF ST. CHARLES	RED GATE ROAD CROSS-SECTIONS		F.A. RTE.	SECTION	COUNTY	TOTAL SHEETS	SHEET NO.
...\\Cross_sections\REDGATE-PXS.DGN	DRAWN - TMB	REVISED -				04-00092-00-BR	KANE	440	313	
USER NAME = mcoleman	CHECKED - RMT	REVISED -				CONTRACT NO. 63650				
DATE = 10/23/2011	REVISED -					ILLINOIS FED. AID PROJECT				
SCALE:	SHEET NO. 2 OF 54 SHEETS		STA. 97+00.00 TO STA. 97+50.00							

PLOT SCALE: 1/8" = 1'-0" (PLOT) 1/8" = 1'-0" (FILL) SIZE: 11" x 17" (PLOT) 1/8" = 1'-0" (FILL) SIZE: 11" x 17" (PLOT)