


DATE	
BY	
FINAL SURVEY	
SURVEYED	
PLOTTED	
NOTE BOOK	
AREAS CHECKED	
NO.	

DATE	
BY	
ORIGINAL SURVEY	
SURVEYED	
PLOTTED	
NOTE BOOK	
AREAS CHECKED	
NO.	

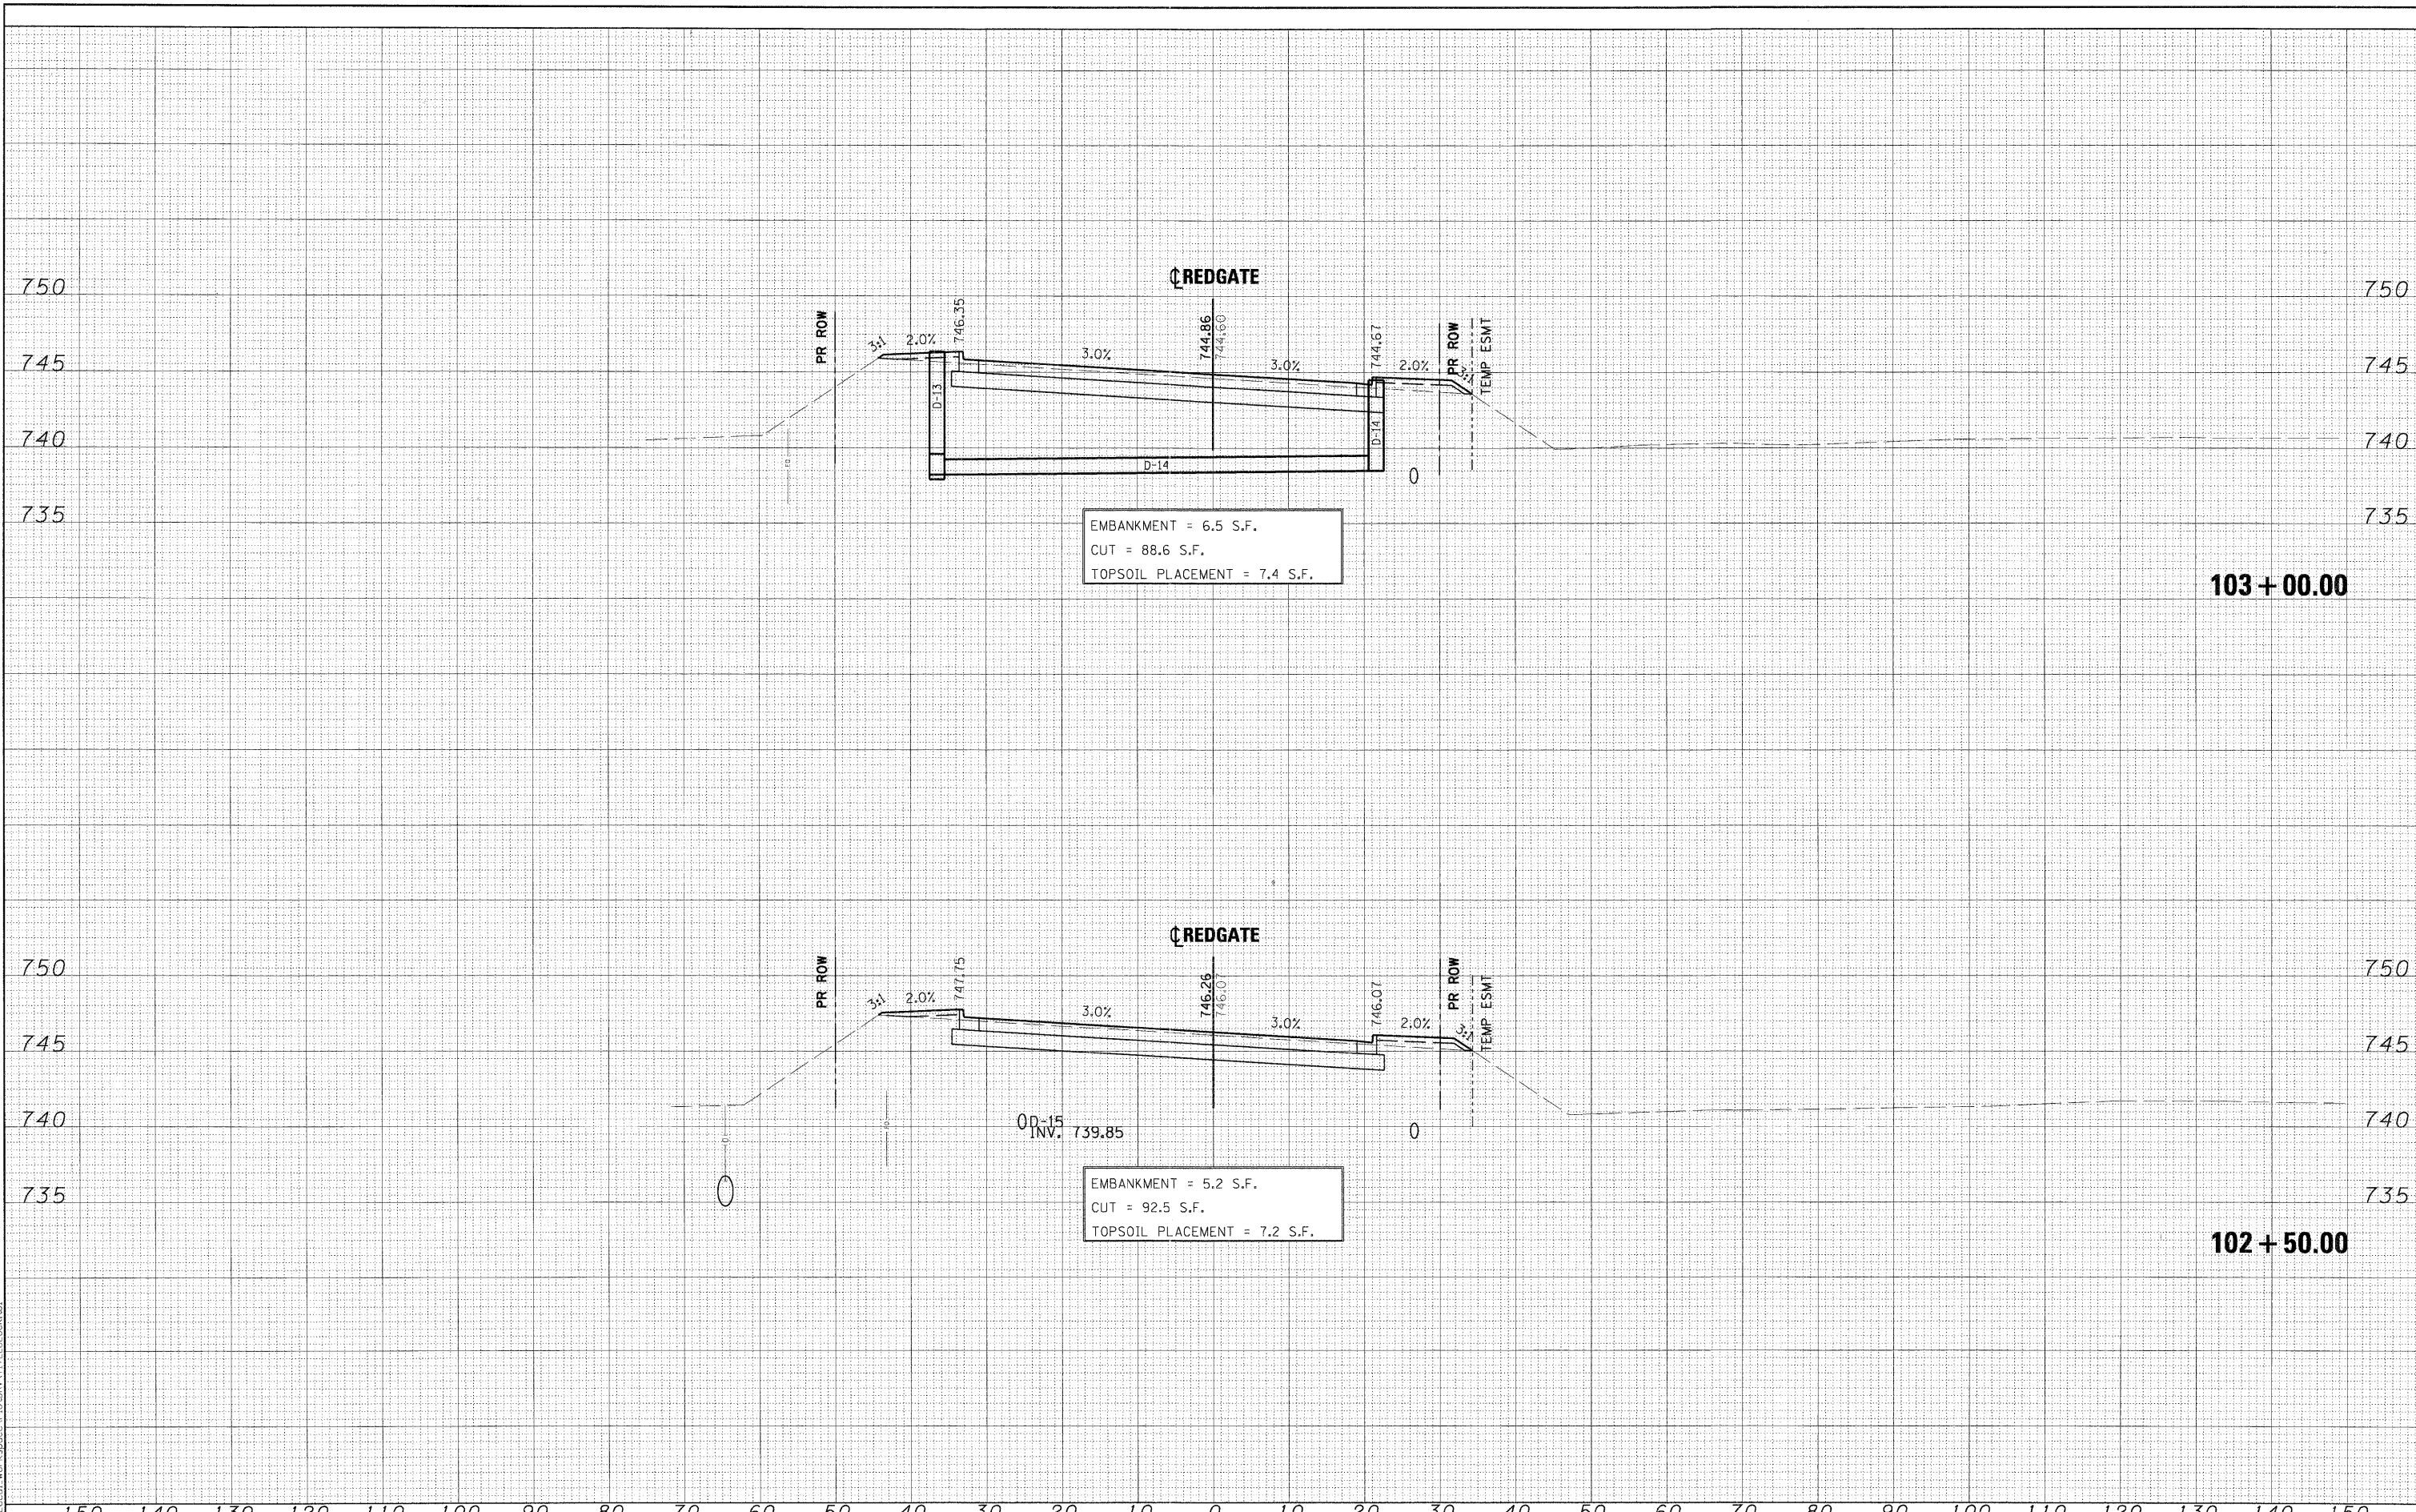

FILE NAME = ...  
 ... \Cross\_sections\REDDGATE-PXS.DGN  
 USER NAME = mcoleman  
 PLOT DATE = 11/22/2011

DESIGNED	-	MAC	REVISED	-
DRAWN	-	TMB	REVISED	-
CHECKED	-	RMT	REVISED	-
DATE	-	10/23/2011	REVISED	-



CITY OF ST. CHARLES

RED GATE ROAD  
 CROSS-SECTIONS

SCALE: SHEET NO. 8 OF 54 SHEETS STA. 102+50.00 TO STA. 103+00.00

F.A. RTE.	SECTION	COUNTY	TOTAL SHEETS	SHEET NO.
	04-00092-00-BR	KANE	440	319
				CONTRACT NO. 63650
ILLINOIS FED. AID PROJECT				