


FINAL SURVEY	SURVEYED	DATE
NOTE BOOK	PLOTTED	BY
NO.	AREAS	
	CHECKED	

ORIGINAL SURVEY	SURVEYED	DATE
NOTE BOOK	PLOTTED	BY
NO.	AREAS	
	CHECKED	

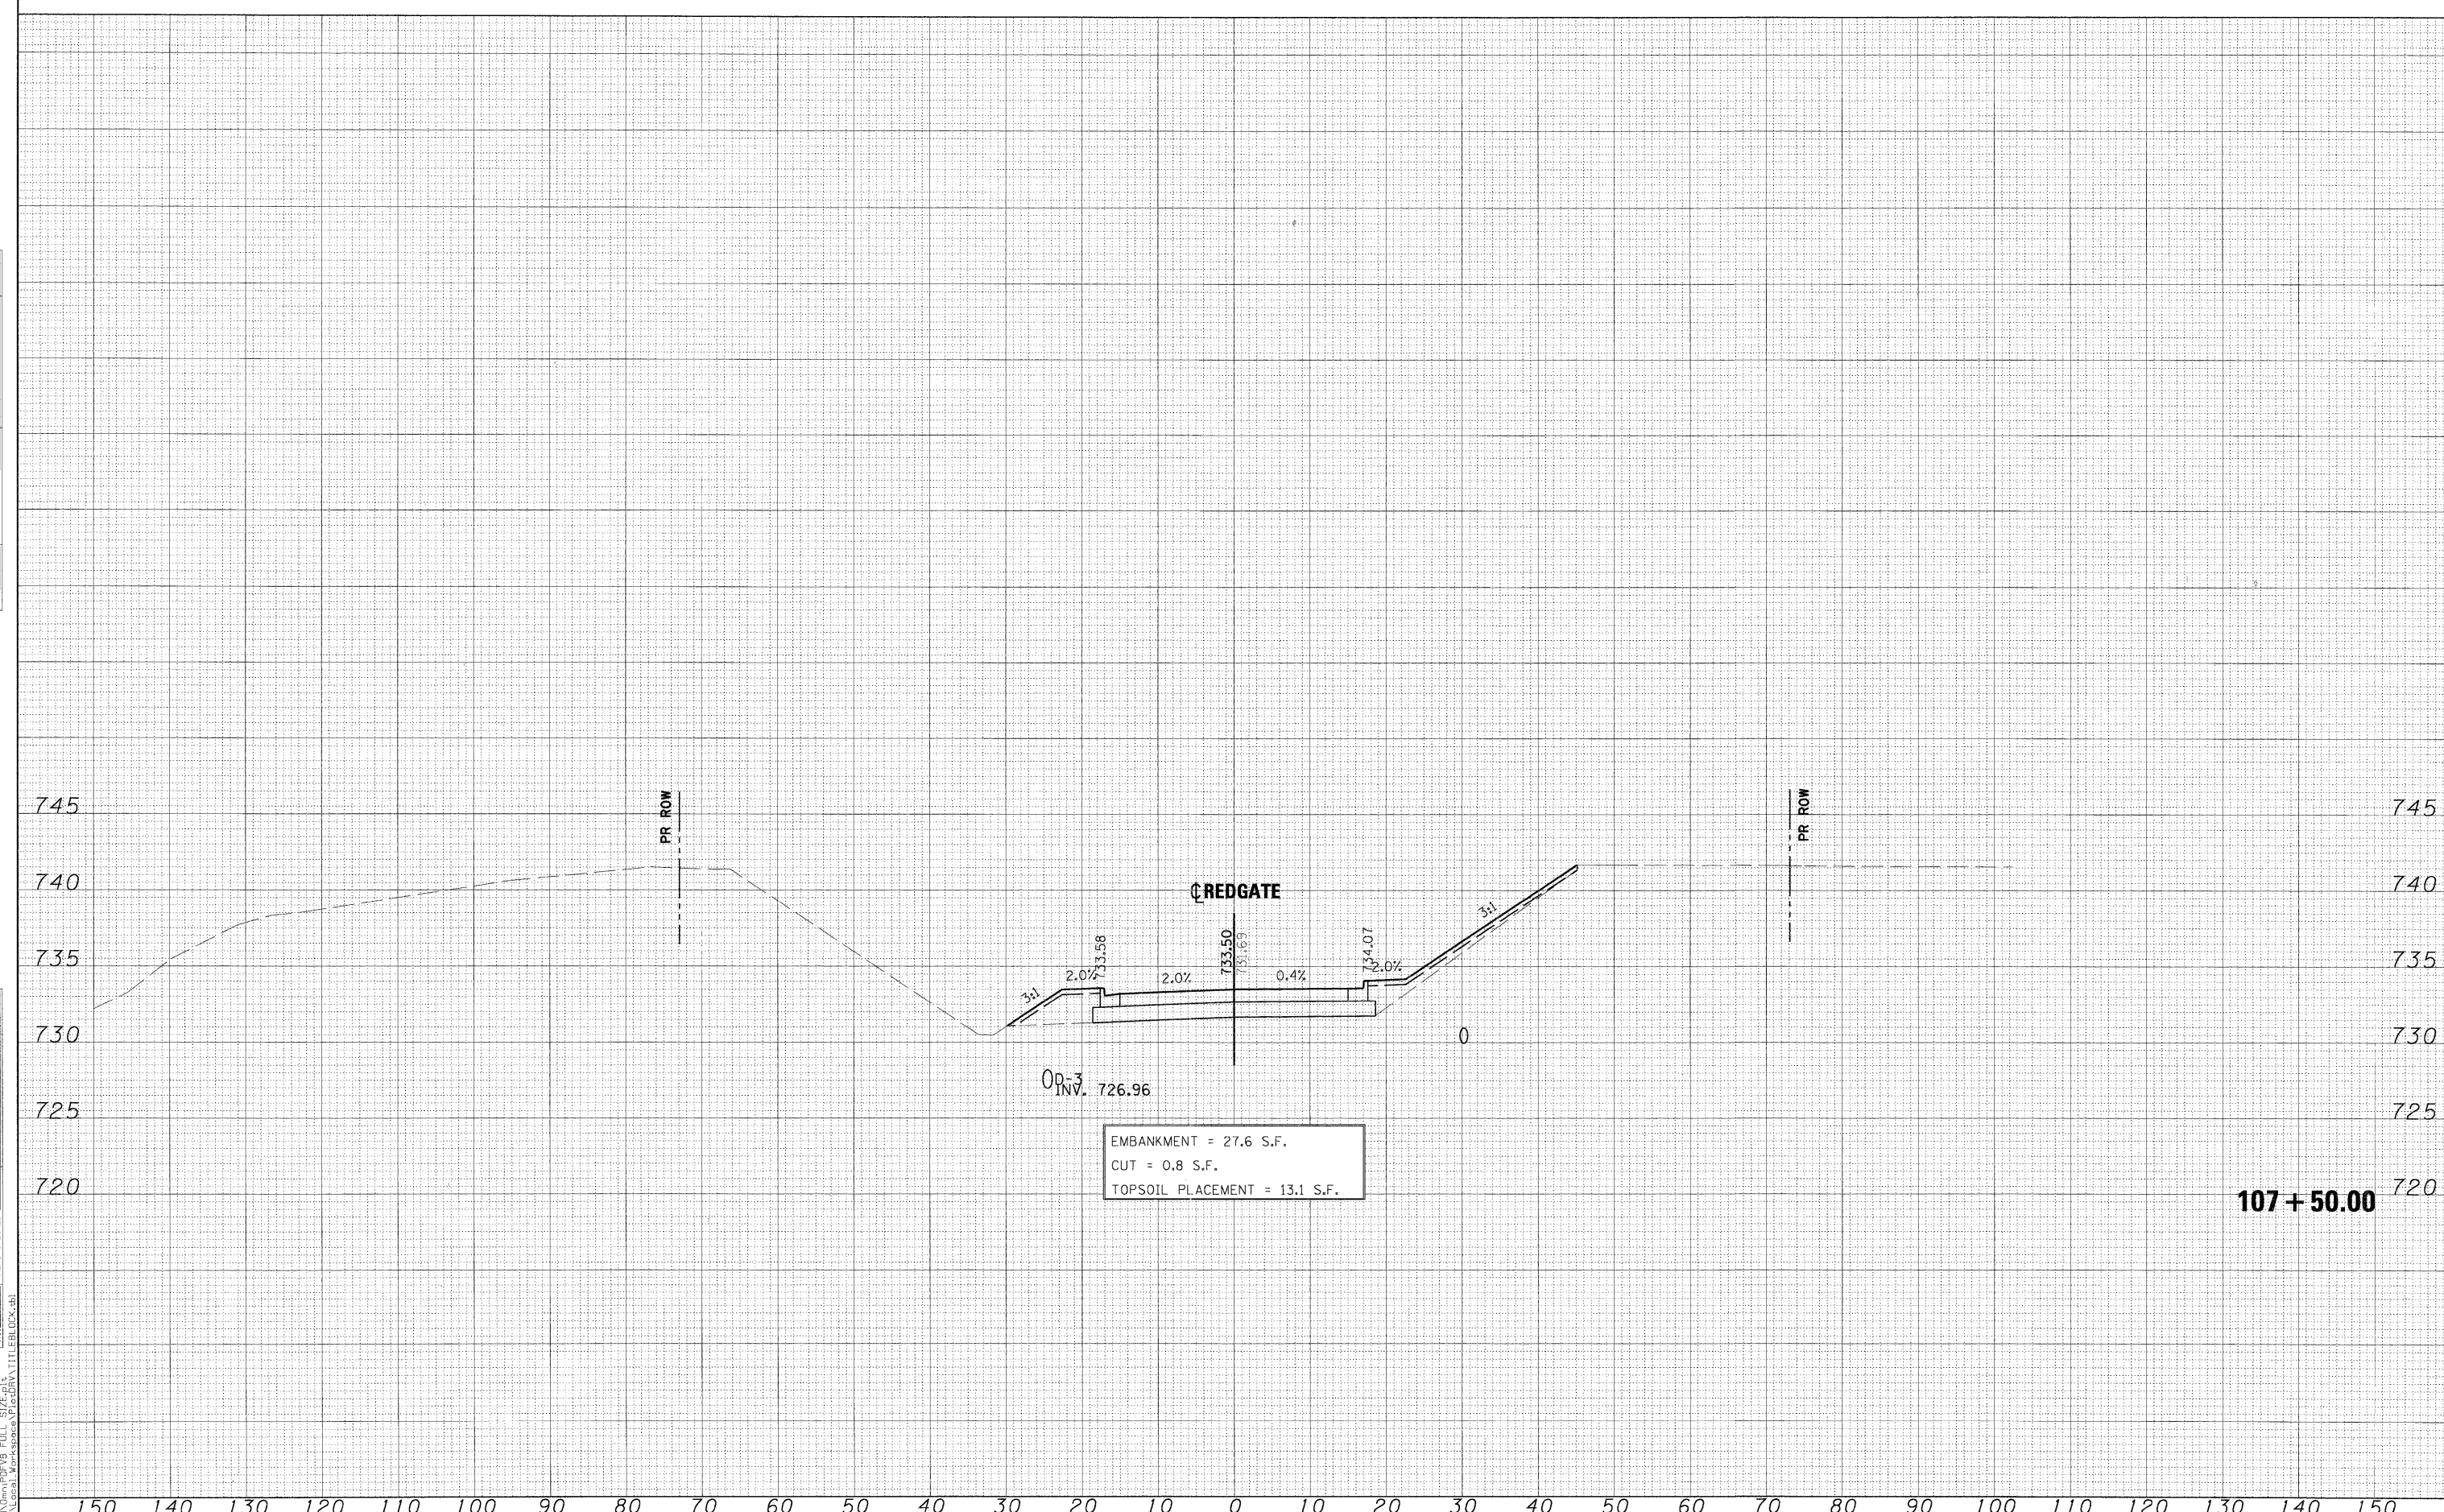

FILE NAME = ...Cross-sections\REDDGATE-PXS.DGN  
 USER NAME = rcoleman  
 PLOT DATE = 11/9/2011

DESIGNED - MAC  
 DRAWN - TMB  
 CHECKED - RMT  
 DATE - 10/23/2011

REVISED -  
 REVISED -  
 REVISED -  
 REVISED -



CITY OF ST. CHARLES

RED GATE ROAD  
 CROSS-SECTIONS

SCALE: SHEET NO. 13 OF 54 SHEETS STA. 107+50.00 TO STA. 107+50.00

F.A. RTE.	SECTION	COUNTY	TOTAL SHEETS	SHEET NO.
	04-00092-00-BR	KANE	440	324
CONTRACT NO. 63650			ILLINOIS FED. AID PROJECT	