


DATE	
BY	
FINAL SURVEY	
SURVEYED	
PLOTTED	
NOTE BOOK	
AREAS CHECKED	
NO.	

DATE	
BY	
ORIGINAL SURVEY	
SURVEYED	
PLOTTED	
NOTE BOOK	
AREAS CHECKED	
NO.	

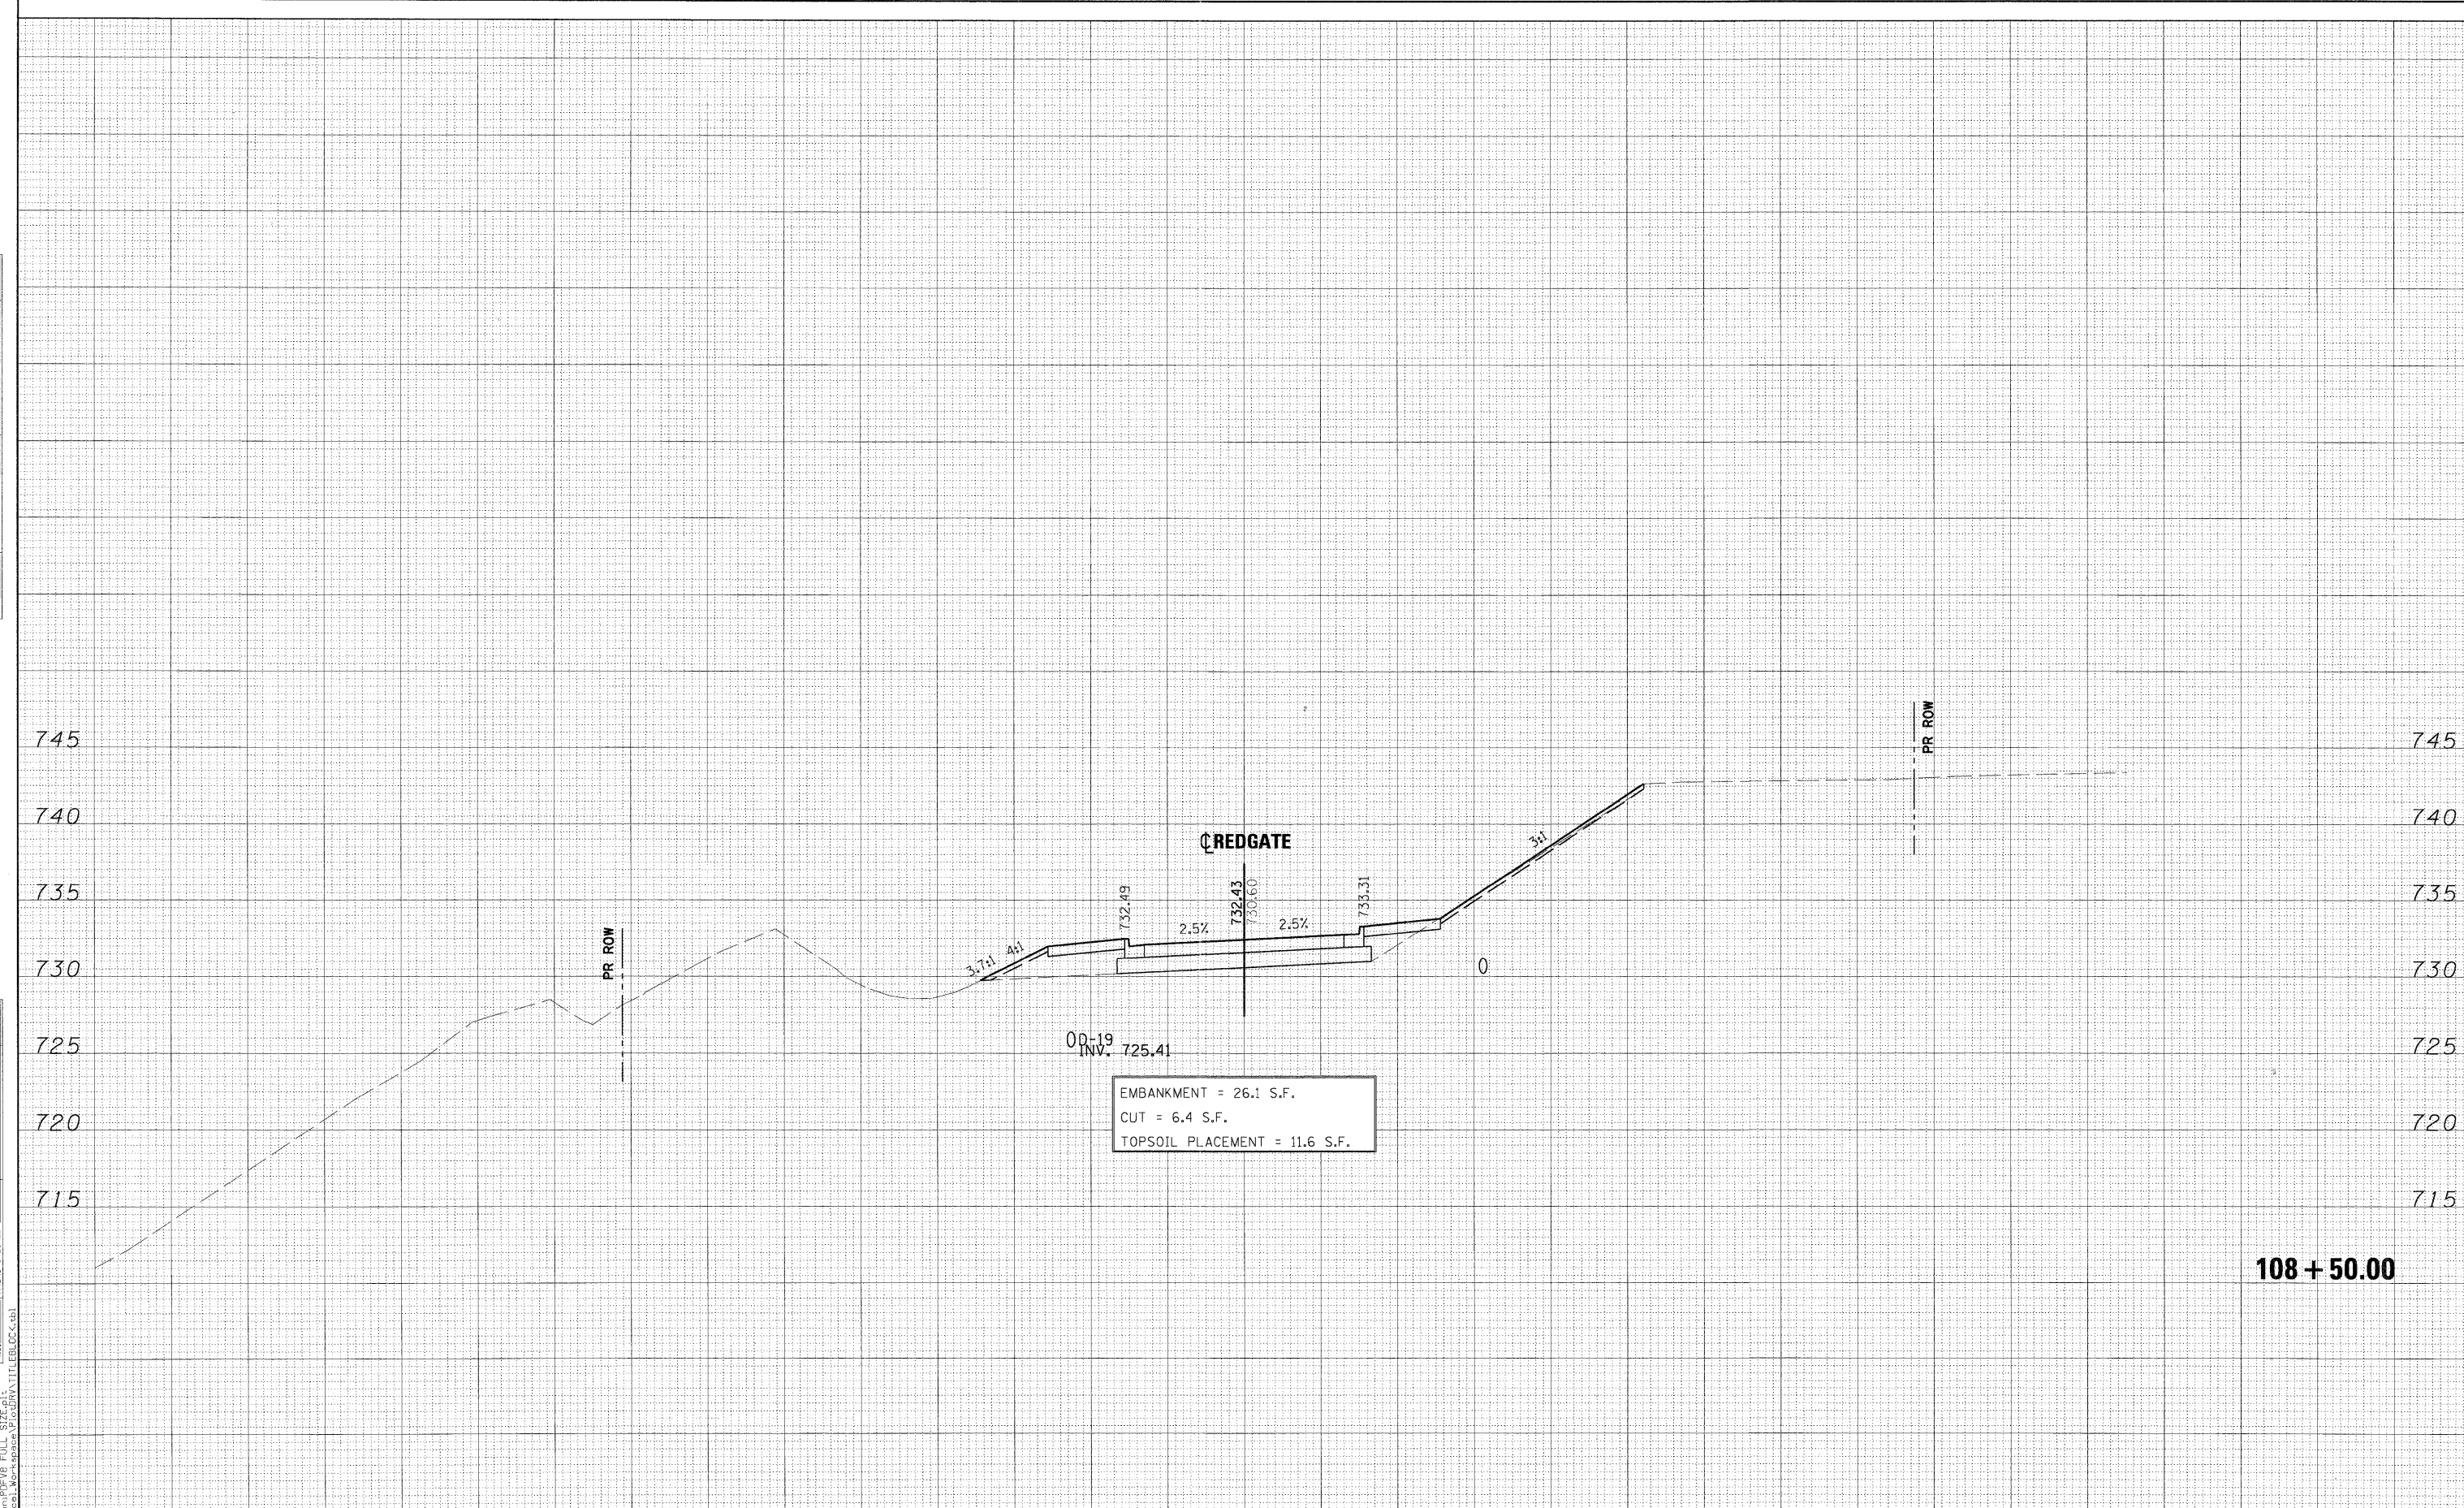

FILE NAME = ...Cross.sections\REDGATE-PXS.DGN
 USER NAME = mcaleman
 PLOT DATE = 11/9/2011

DESIGNED - MAC	REVISED -
DRAWN - TWB	REVISED -
CHECKED - RMT	REVISED -
DATE - 10/23/2011	REVISED -



CITY OF ST. CHARLES

**RED GATE ROAD
CROSS-SECTIONS**

SCALE: SHEET NO. 15 OF 54 SHEETS STA. 108+50.00 TO STA. 108+50.00

F.A. RTE.	SECTION	COUNTY	TOTAL SHEETS	SHEET NO.
	04-00092-00-BR	KANE	440	326
CONTRACT NO. 63650				
ILLINOIS FED. AID PROJECT				