


DATE	
BY	
FINAL SURVEY	
SURVEYED	
PLOTTED	
NOTE BOOK	
AREAS	
AREAS CHECKED	
NO.	

DATE	
BY	
ORIGINAL SURVEY	
SURVEYED	
PLOTTED	
NOTE BOOK	
AREAS	
AREAS CHECKED	
NO.	

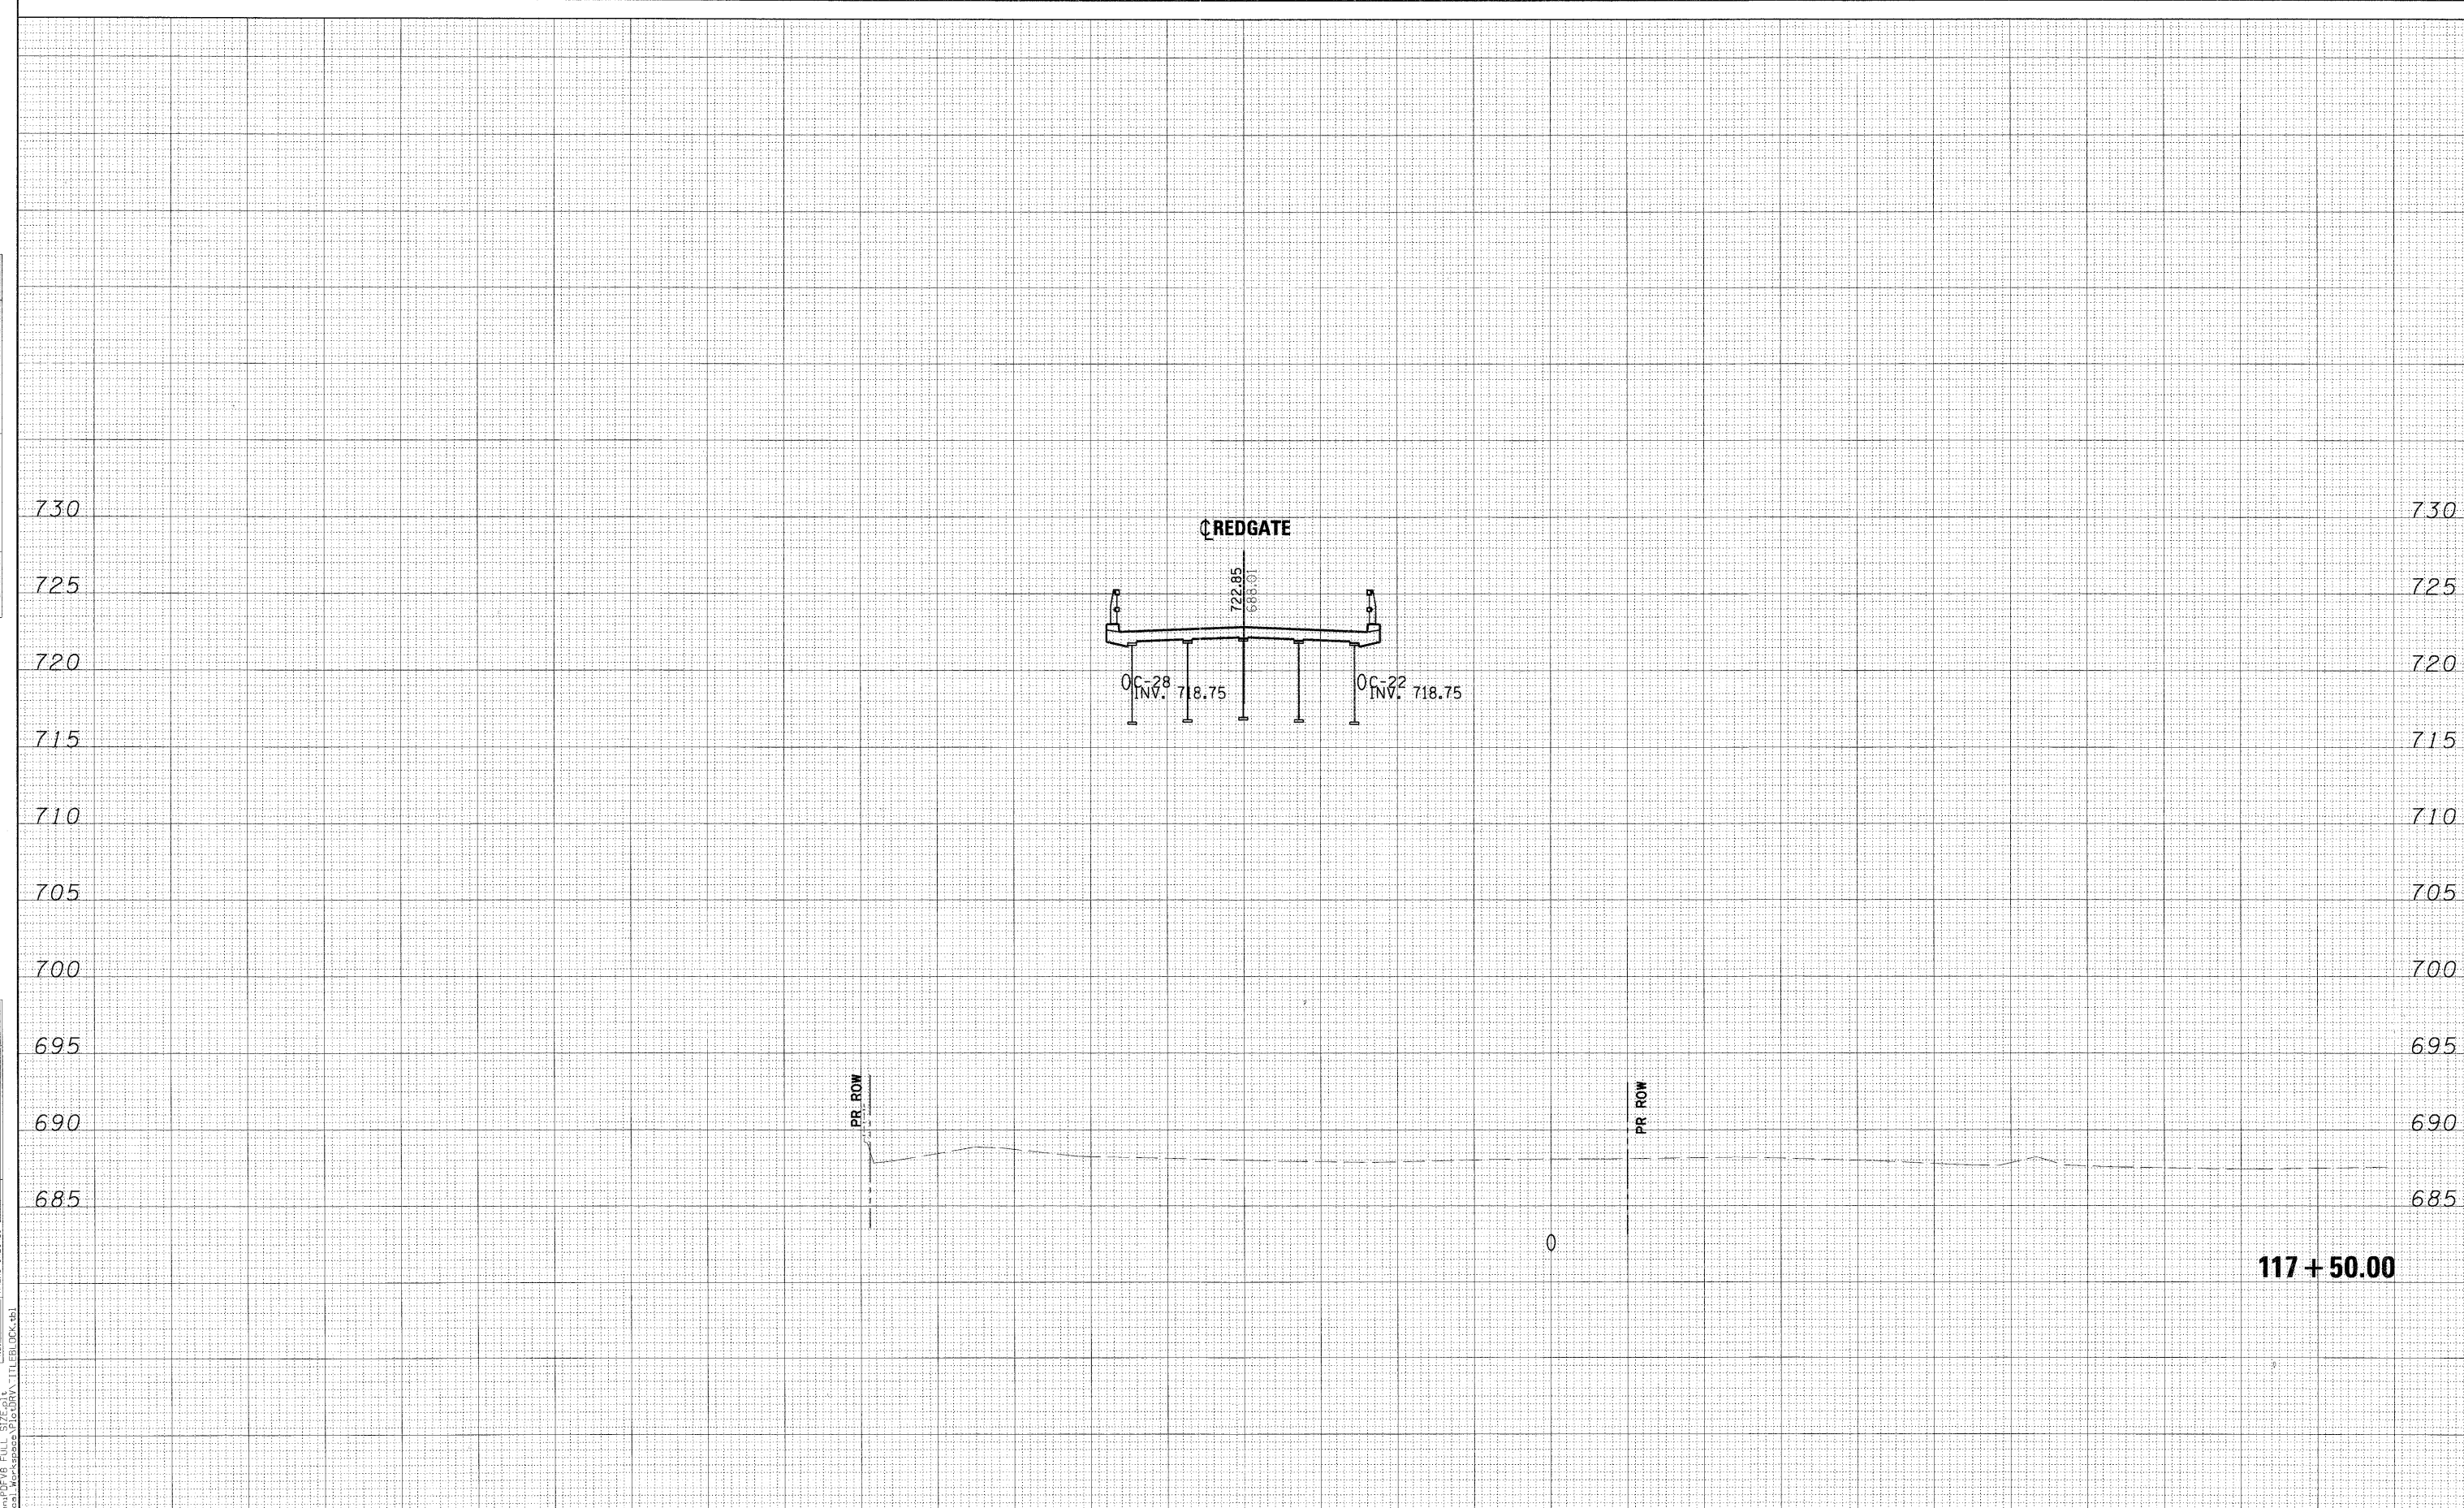

FILE NAME = ...\\cross\_sections\REDGATE-PXS.DGN  
 USER NAME = macleman  
 PLOT DATE = 11/9/2011

DESIGNED	- MAC	REVISED	-
DRAWN	- TMB	REVISED	-
CHECKED	- RMT	REVISED	-
DATE	- 10/23/2011	REVISED	-



CITY OF ST. CHARLES

RED GATE ROAD  
CROSS-SECTIONS

SCALE: SHEET NO. 24 OF 54 SHEETS STA. 117+50.00 TO STA. 117+50.00

F.A. RTE.	SECTION	COUNTY	TOTAL SHEETS	SHEET NO.
	04-00092-00-BR	KANE	440	335
				CONTRACT NO. 63650
ILLINOIS FED. AID PROJECT				