


FINAL SURVEY	BY	DATE
NOTE BOOK		
NO.		

ORIGINAL SURVEY	BY	DATE
NOTE BOOK		
NO.		

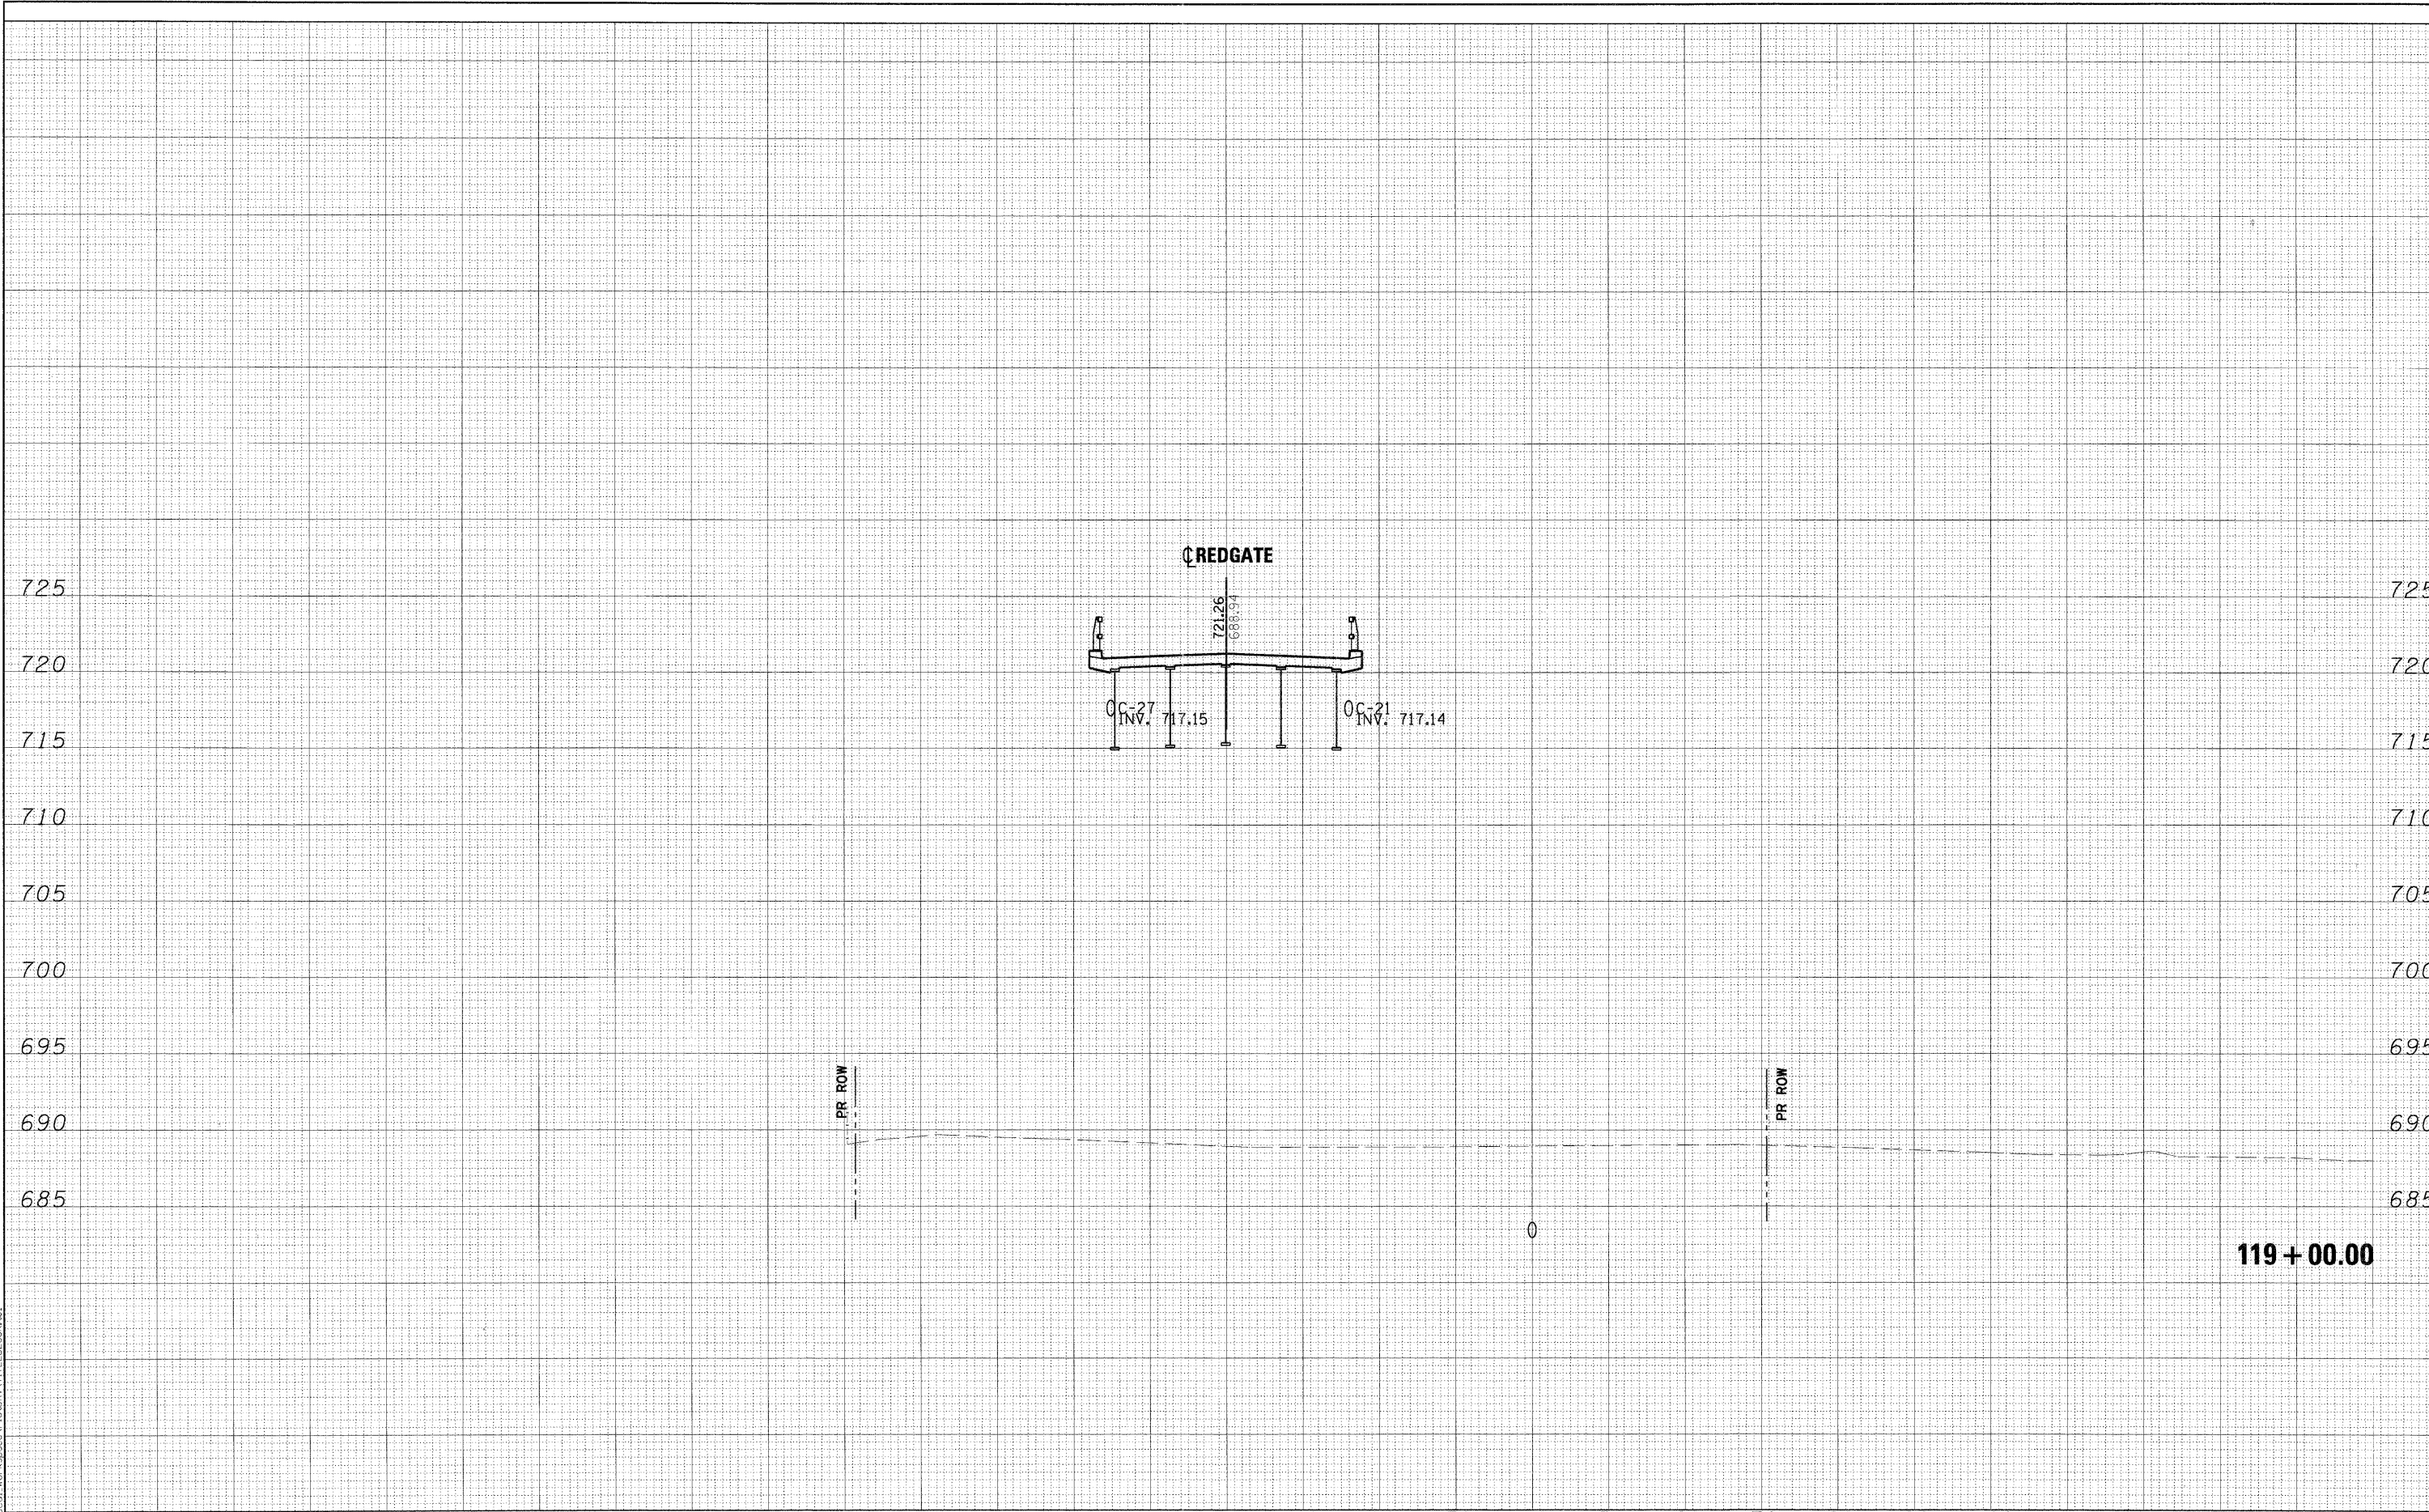

PLOT SCALE: 1:10
 X:\2009\04-00092\Local_Work\spss\119+00\Drawn\TitleBlock.dwg

FILE NAME =	DESIGNED - MAC	REVISED -
...Cross_sections\REDGATE-PXS.DGN	DRAWN - TMB	REVISED -
USER NAME = mcaleman	CHECKED - RMT	REVISED -
PLOT DATE = 11/9/2011	DATE - 10/23/2011	REVISED -



CITY OF ST. CHARLES

RED GATE ROAD
 CROSS-SECTIONS

SCALE: SHEET NO. 27 OF 54 SHEETS STA. 119+00.00 TO STA. 119+00.00

F.A. RTE.	SECTION	COUNTY	TOTAL SHEETS	SHEET NO.
	04-00092-00-BR	KANE	440	338
			CONTRACT NO. 63650	
ILLINOIS FED. AID PROJECT				