


DATE _____
 BY _____
 SURVEYED _____
 PLOTTED _____
 NOTE BOOK _____
 AREAS _____
 AREAS CHECKED _____
 NO. _____

DATE _____
 BY _____
 SURVEYED _____
 PLOTTED _____
 NOTE BOOK _____
 AREAS _____
 AREAS CHECKED _____
 NO. _____

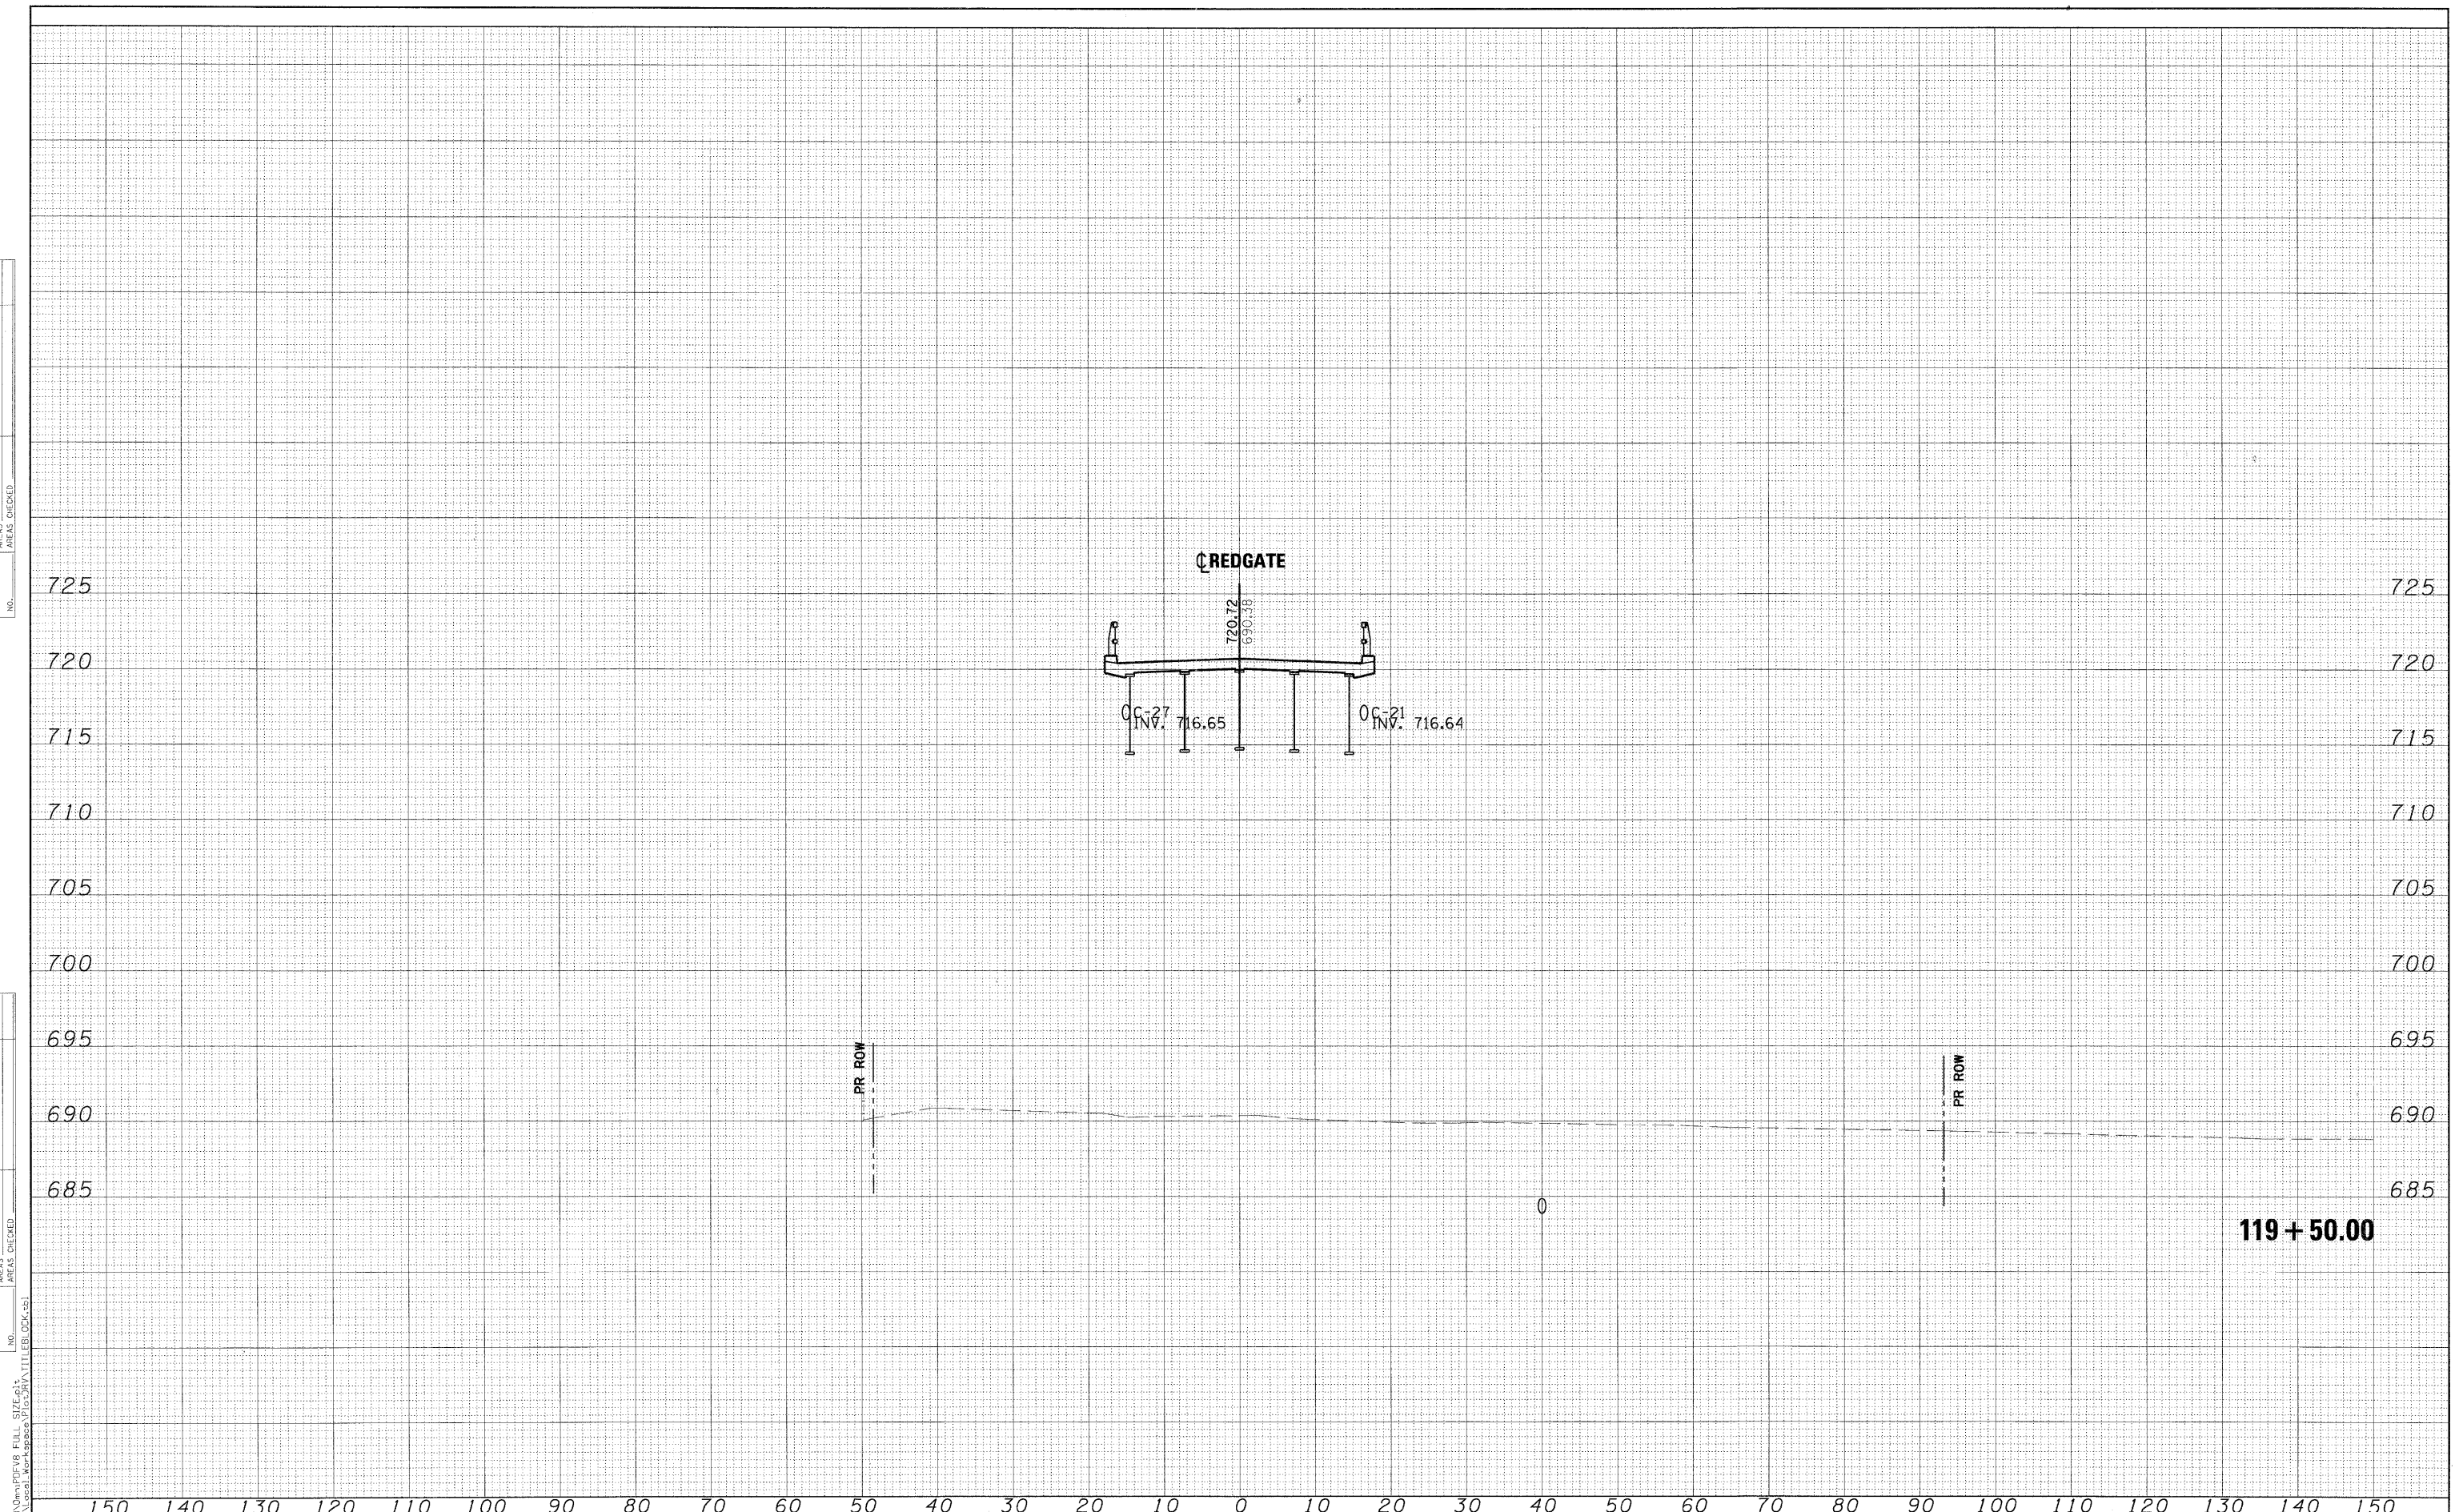

PLOT SCALE: 1/8" = 1'-0"
 FILE NAME: ...Cross_sections\REDGATE-PXS.DGN
 USER NAME: moaleman
 PLOT DATE: 11/9/2011

DESIGNED - MAC	REVISED -
DRAWN - TMB	REVISED -
CHECKED - RMT	REVISED -
DATE - 10/23/2011	REVISED -



CITY OF ST. CHARLES

RED GATE ROAD
 CROSS-SECTIONS

SCALE: SHEET NO. 28 OF 54 SHEETS STA. 119+50.00 TO STA. 119+50.00

F.A. RTE.	SECTION	COUNTY	TOTAL SHEETS	SHEET NO.
	04-00092-00-BR	KANE	440	339
CONTRACT NO. 63650				
ILLINOIS FED. AID PROJECT				