


FINAL SURVEY	DATE
SURVEYED	BY
PLOTTED	
NOTE BOOK	
AREAS	
CHECKED	
NO.	

ORIGINAL SURVEY	DATE
SURVEYED	BY
PLOTTED	
NOTE BOOK	
AREAS	
CHECKED	
NO.	

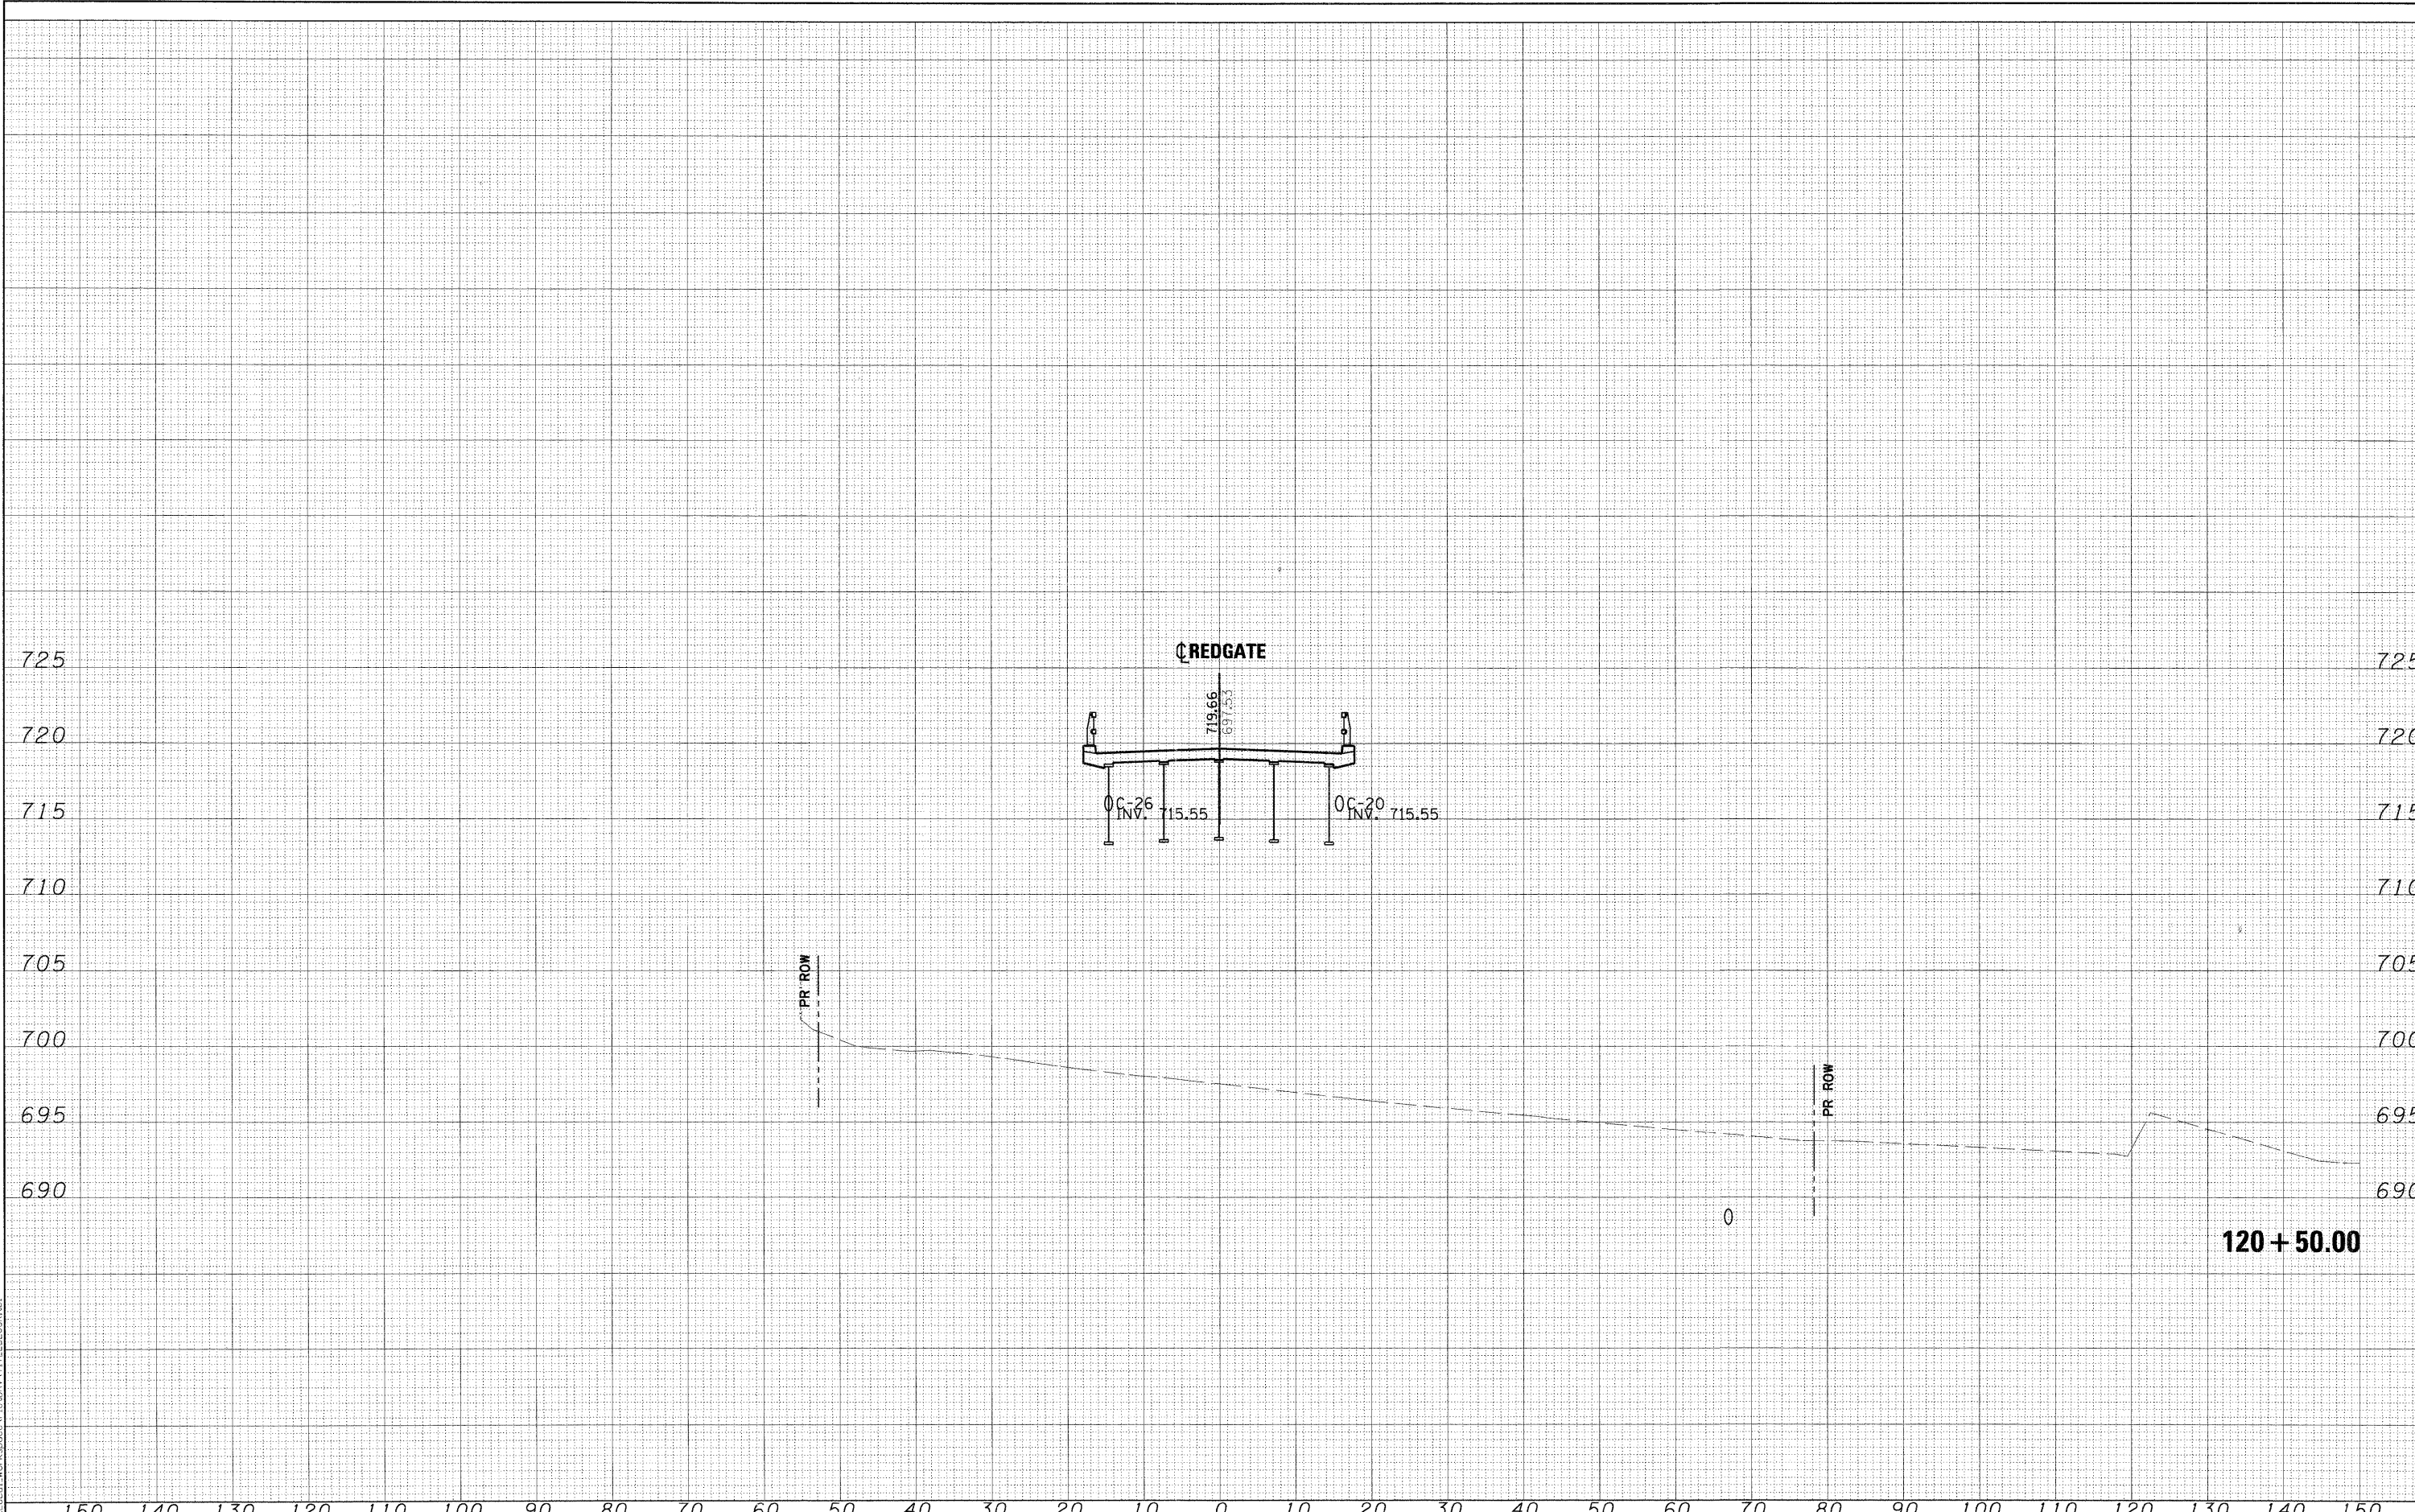

PLOT SCALE: 1:10
 X:\080092\002\Cross_Section\RedGate_PXS.dgn
 FILE NAME = ...
 USER NAME = mcoleman
 PLOT DATE = 11/9/2011

FILE NAME =	DESIGNED - MAC	REVISED -
... \Cross_sections\REDGATE-PXS.DGN	DRAWN - TMB	REVISED -
USER NAME = mcoleman	CHECKED - RMT	REVISED -
PLOT DATE = 11/9/2011	DATE - 10/23/2011	REVISED -



CITY OF ST. CHARLES

RED GATE ROAD
 CROSS-SECTIONS

SCALE: SHEET NO. 30 OF 54 SHEETS STA. 120+50.00 TO STA. 120+50.00

F.A. RTE.	SECTION	COUNTY	TOTAL SHEETS	SHEET NO.
	04-00092-00-BR	KANE	440	341
			CONTRACT NO. 63650	
ILLINOIS FED. AID PROJECT				