


FINAL SURVEY	BY	DATE
NOTE BOOK		
NO.		

ORIGINAL SURVEY	BY	DATE
NOTE BOOK		
NO.		

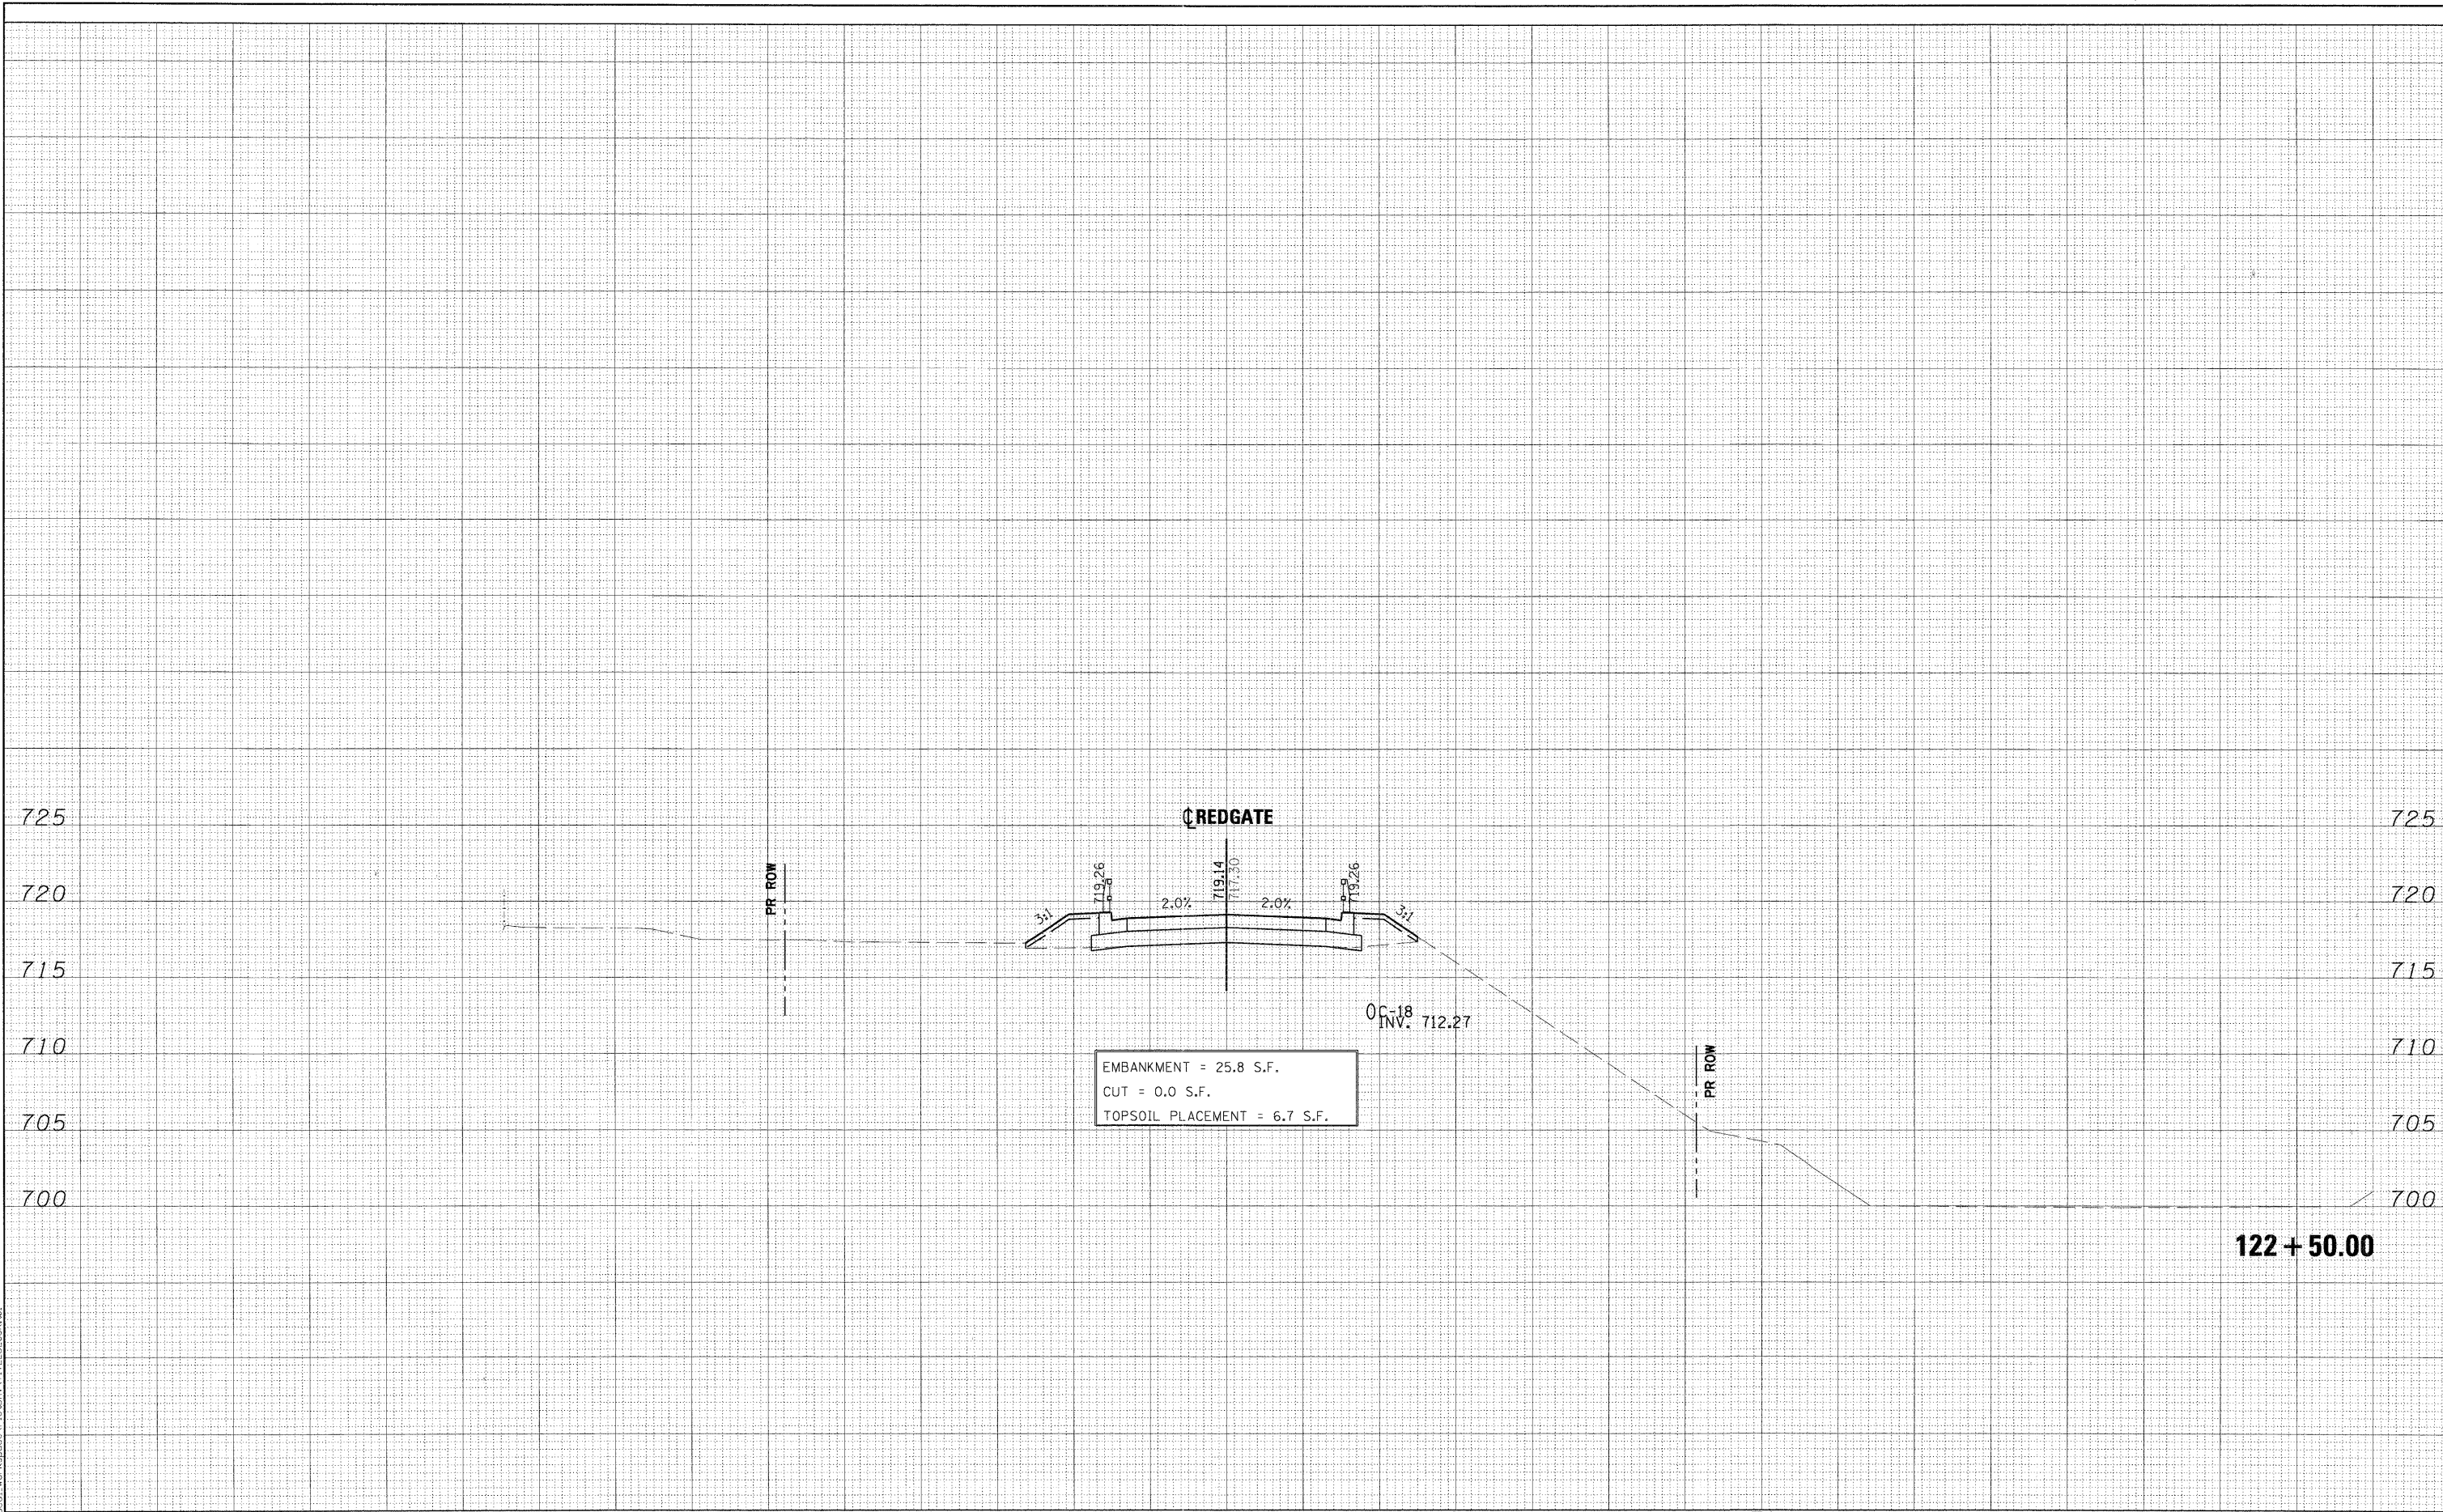

122 + 50.00

FILE NAME =	DESIGNED - MAC	REVISED -	 CITY OF ST. CHARLES	RED GATE ROAD CROSS-SECTIONS		F.A. RTE.	SECTION	COUNTY	TOTAL SHEETS	SHEET NO.
USER NAME = mcoleman	DRAWN - TMB	REVISED -				04-00092-00-BR	KANE	440	346	
DATE = 11/9/2011	CHECKED - RMT	REVISED -		SCALE: SHEET NO. 35 OF 54 SHEETS STA. 122+50.00 TO STA. 122+50.00		CONTRACT NO. 63650		ILLINOIS FED. AID PROJECT		
PLOT DATE = 11/9/2011	DATE = 10/23/2011	REVISED -								

PLOT SCALE: 1"=10'
 X:\00092\00092\Local_Workspace\122+50.00\TITLEBLOCK.tbl