


FINAL SURVEY	BY	DATE
NOTE BOOK		
NO.		
SURVEYED		
PLOTTED		
DATE		
AREAS		
CHECKED		

ORIGINAL SURVEY	BY	DATE
NOTE BOOK		
NO.		
SURVEYED		
PLOTTED		
DATE		
AREAS		
CHECKED		

PLOT SCALE: 1"=10'  
 X:\08092\00\092\Local\_Workspace\124+00\RedGate.dwg

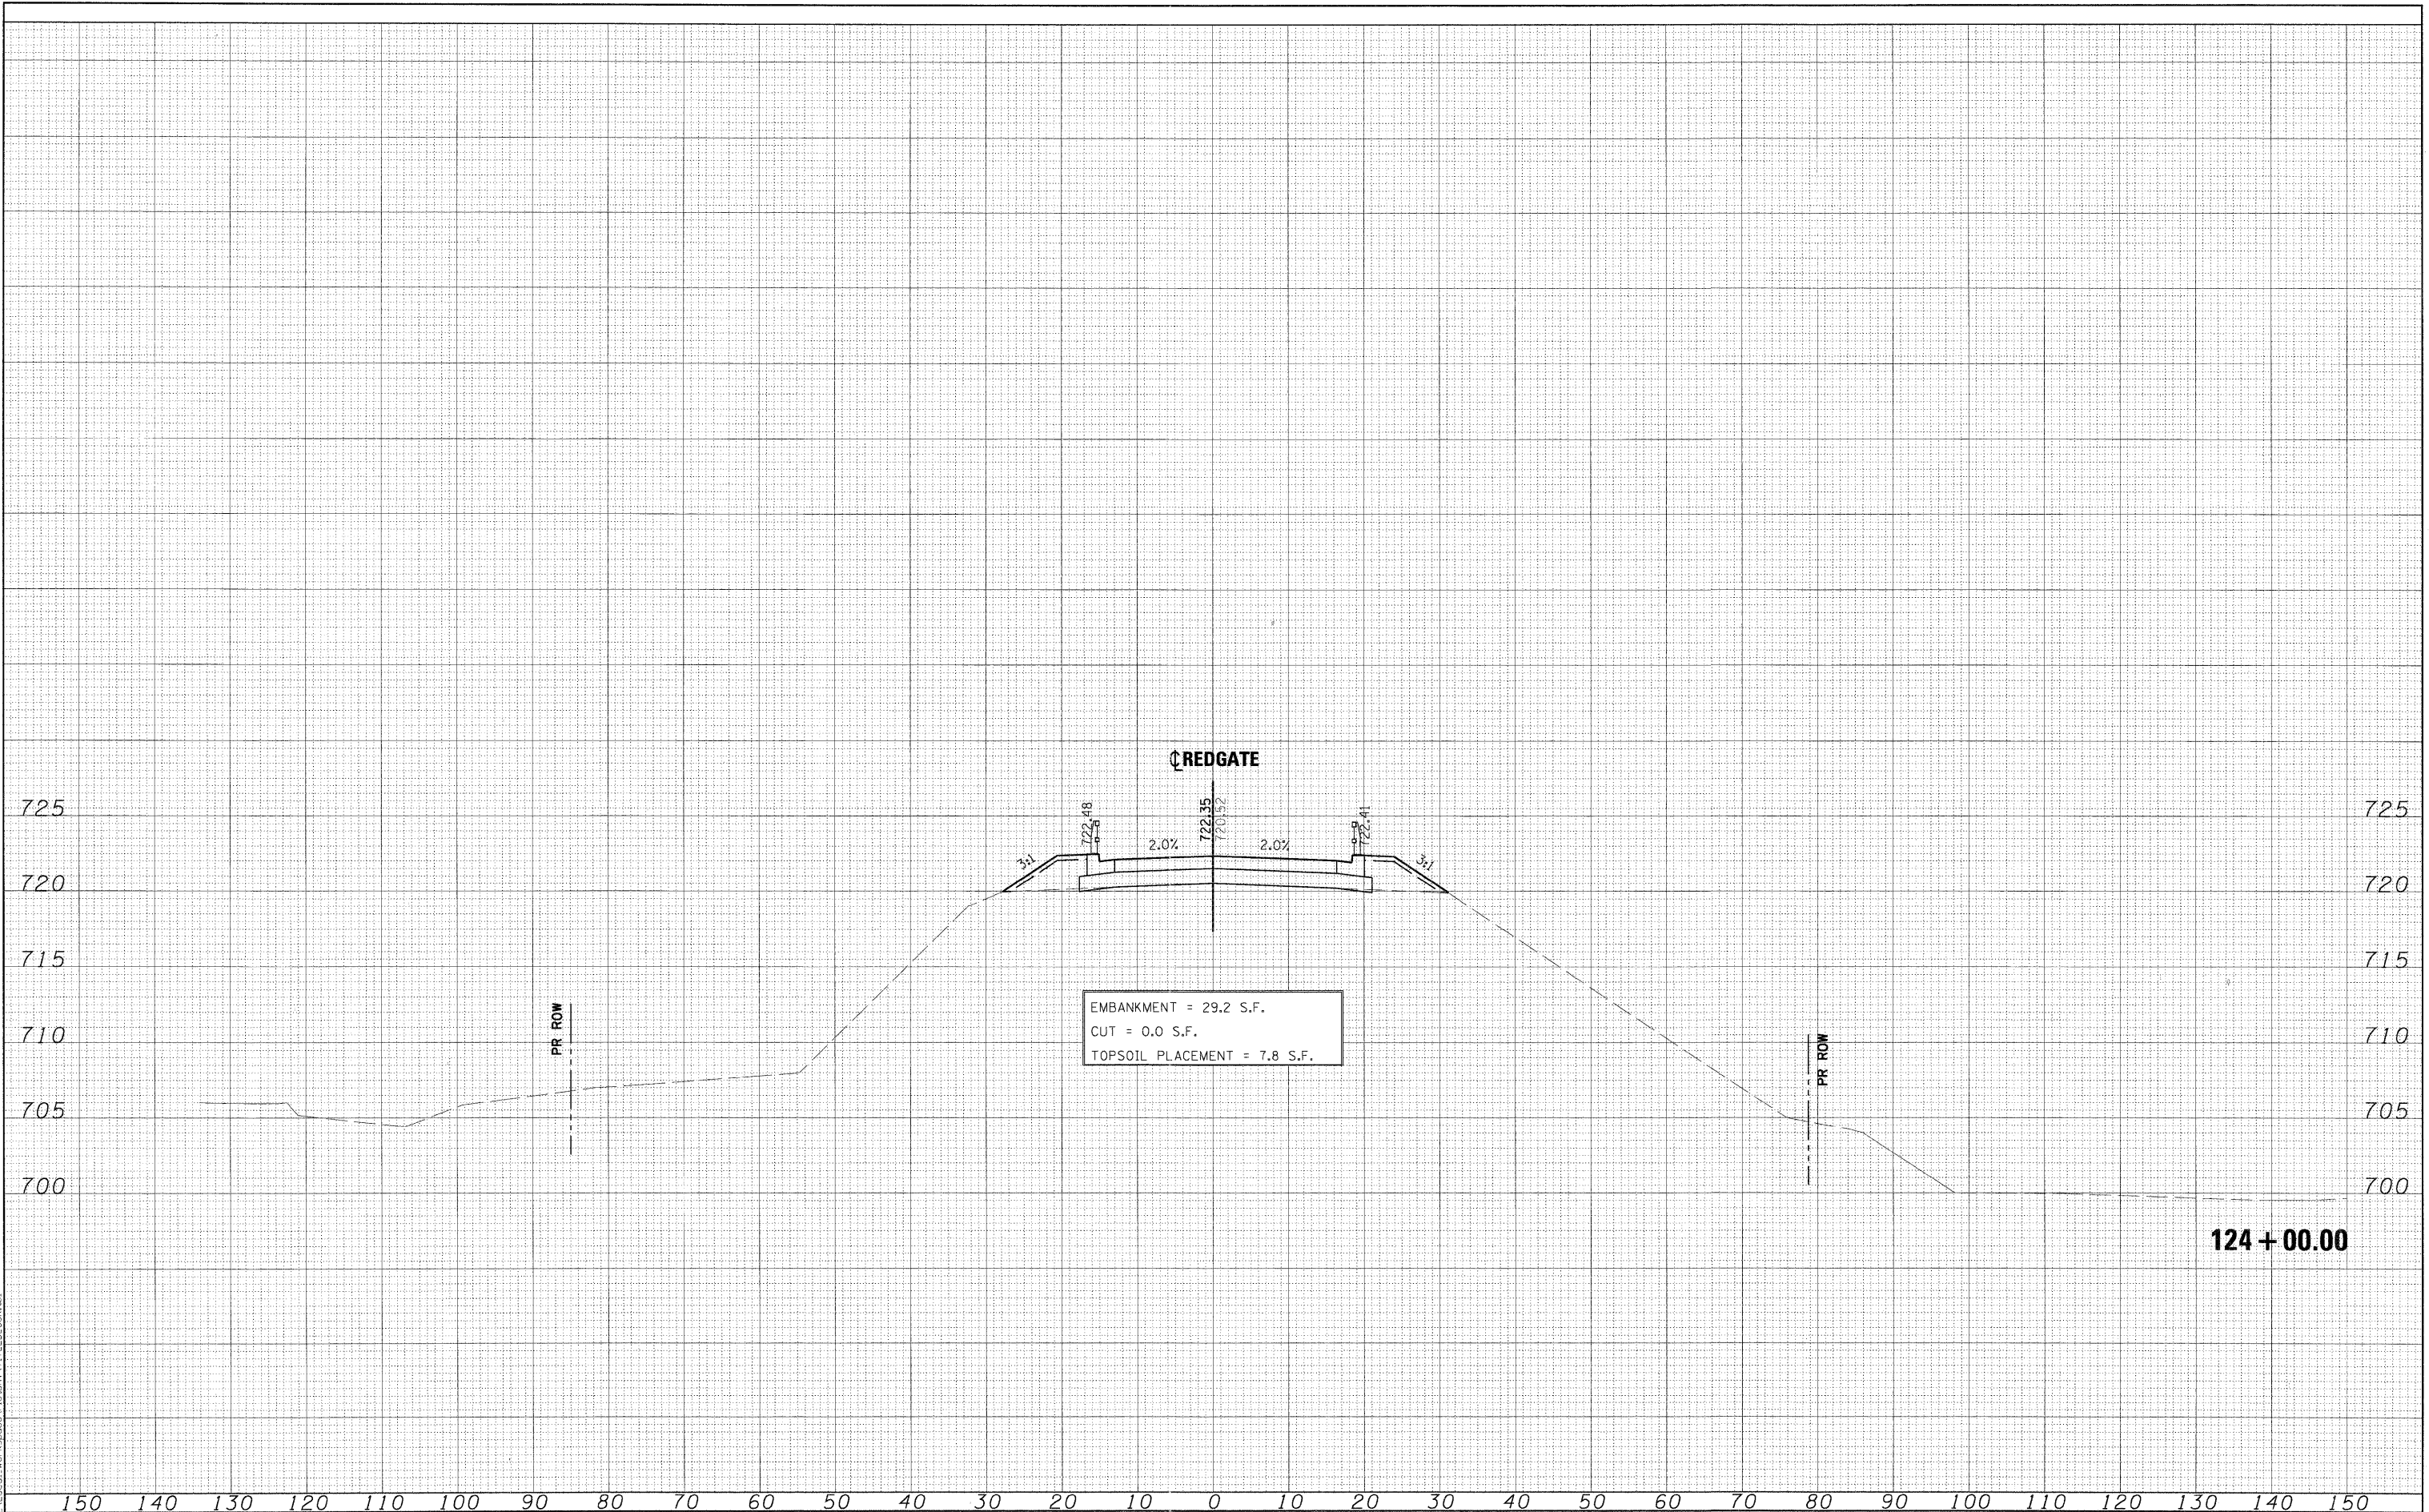

FILE NAME =	DESIGNED -	MAC	REVISED -
... \Cross_sections\REDGATE-PXS.DGN	DRAWN -	TMB	REVISED -
USER NAME = mcoleman	CHECKED -	RMT	REVISED -
PLOT DATE = 11/9/2011	DATE -	10/23/2011	REVISED -

DESIGNED -	MAC	REVISED -
DRAWN -	TMB	REVISED -
CHECKED -	RMT	REVISED -
DATE -	10/23/2011	REVISED -



CITY OF ST. CHARLES

RED GATE ROAD  
 CROSS-SECTIONS

SCALE: SHEET NO. 38 OF 54 SHEETS STA. 124+00.00 TO STA. 124+00.00

F.A. RTE.	SECTION	COUNTY	TOTAL SHEETS	SHEET NO.
	04-00092-00-BR	KANE	440	349
				CONTRACT NO. 63650
ILLINOIS FED. AID PROJECT				