


DATE	
BY	
SURVEYED	
PLOTTED	
AREAS	
AREAS CHECKED	
NO.	

DATE	
BY	
SURVEYED	
PLOTTED	
AREAS	
AREAS CHECKED	
NO.	

FILE NAME = ...\\Cross-sections\REDGATE-PXS.DGN
 USER NAME = mcoleman
 PLOT DATE = 11/9/2011
 PLOT SCALE: 1/8" = 1'

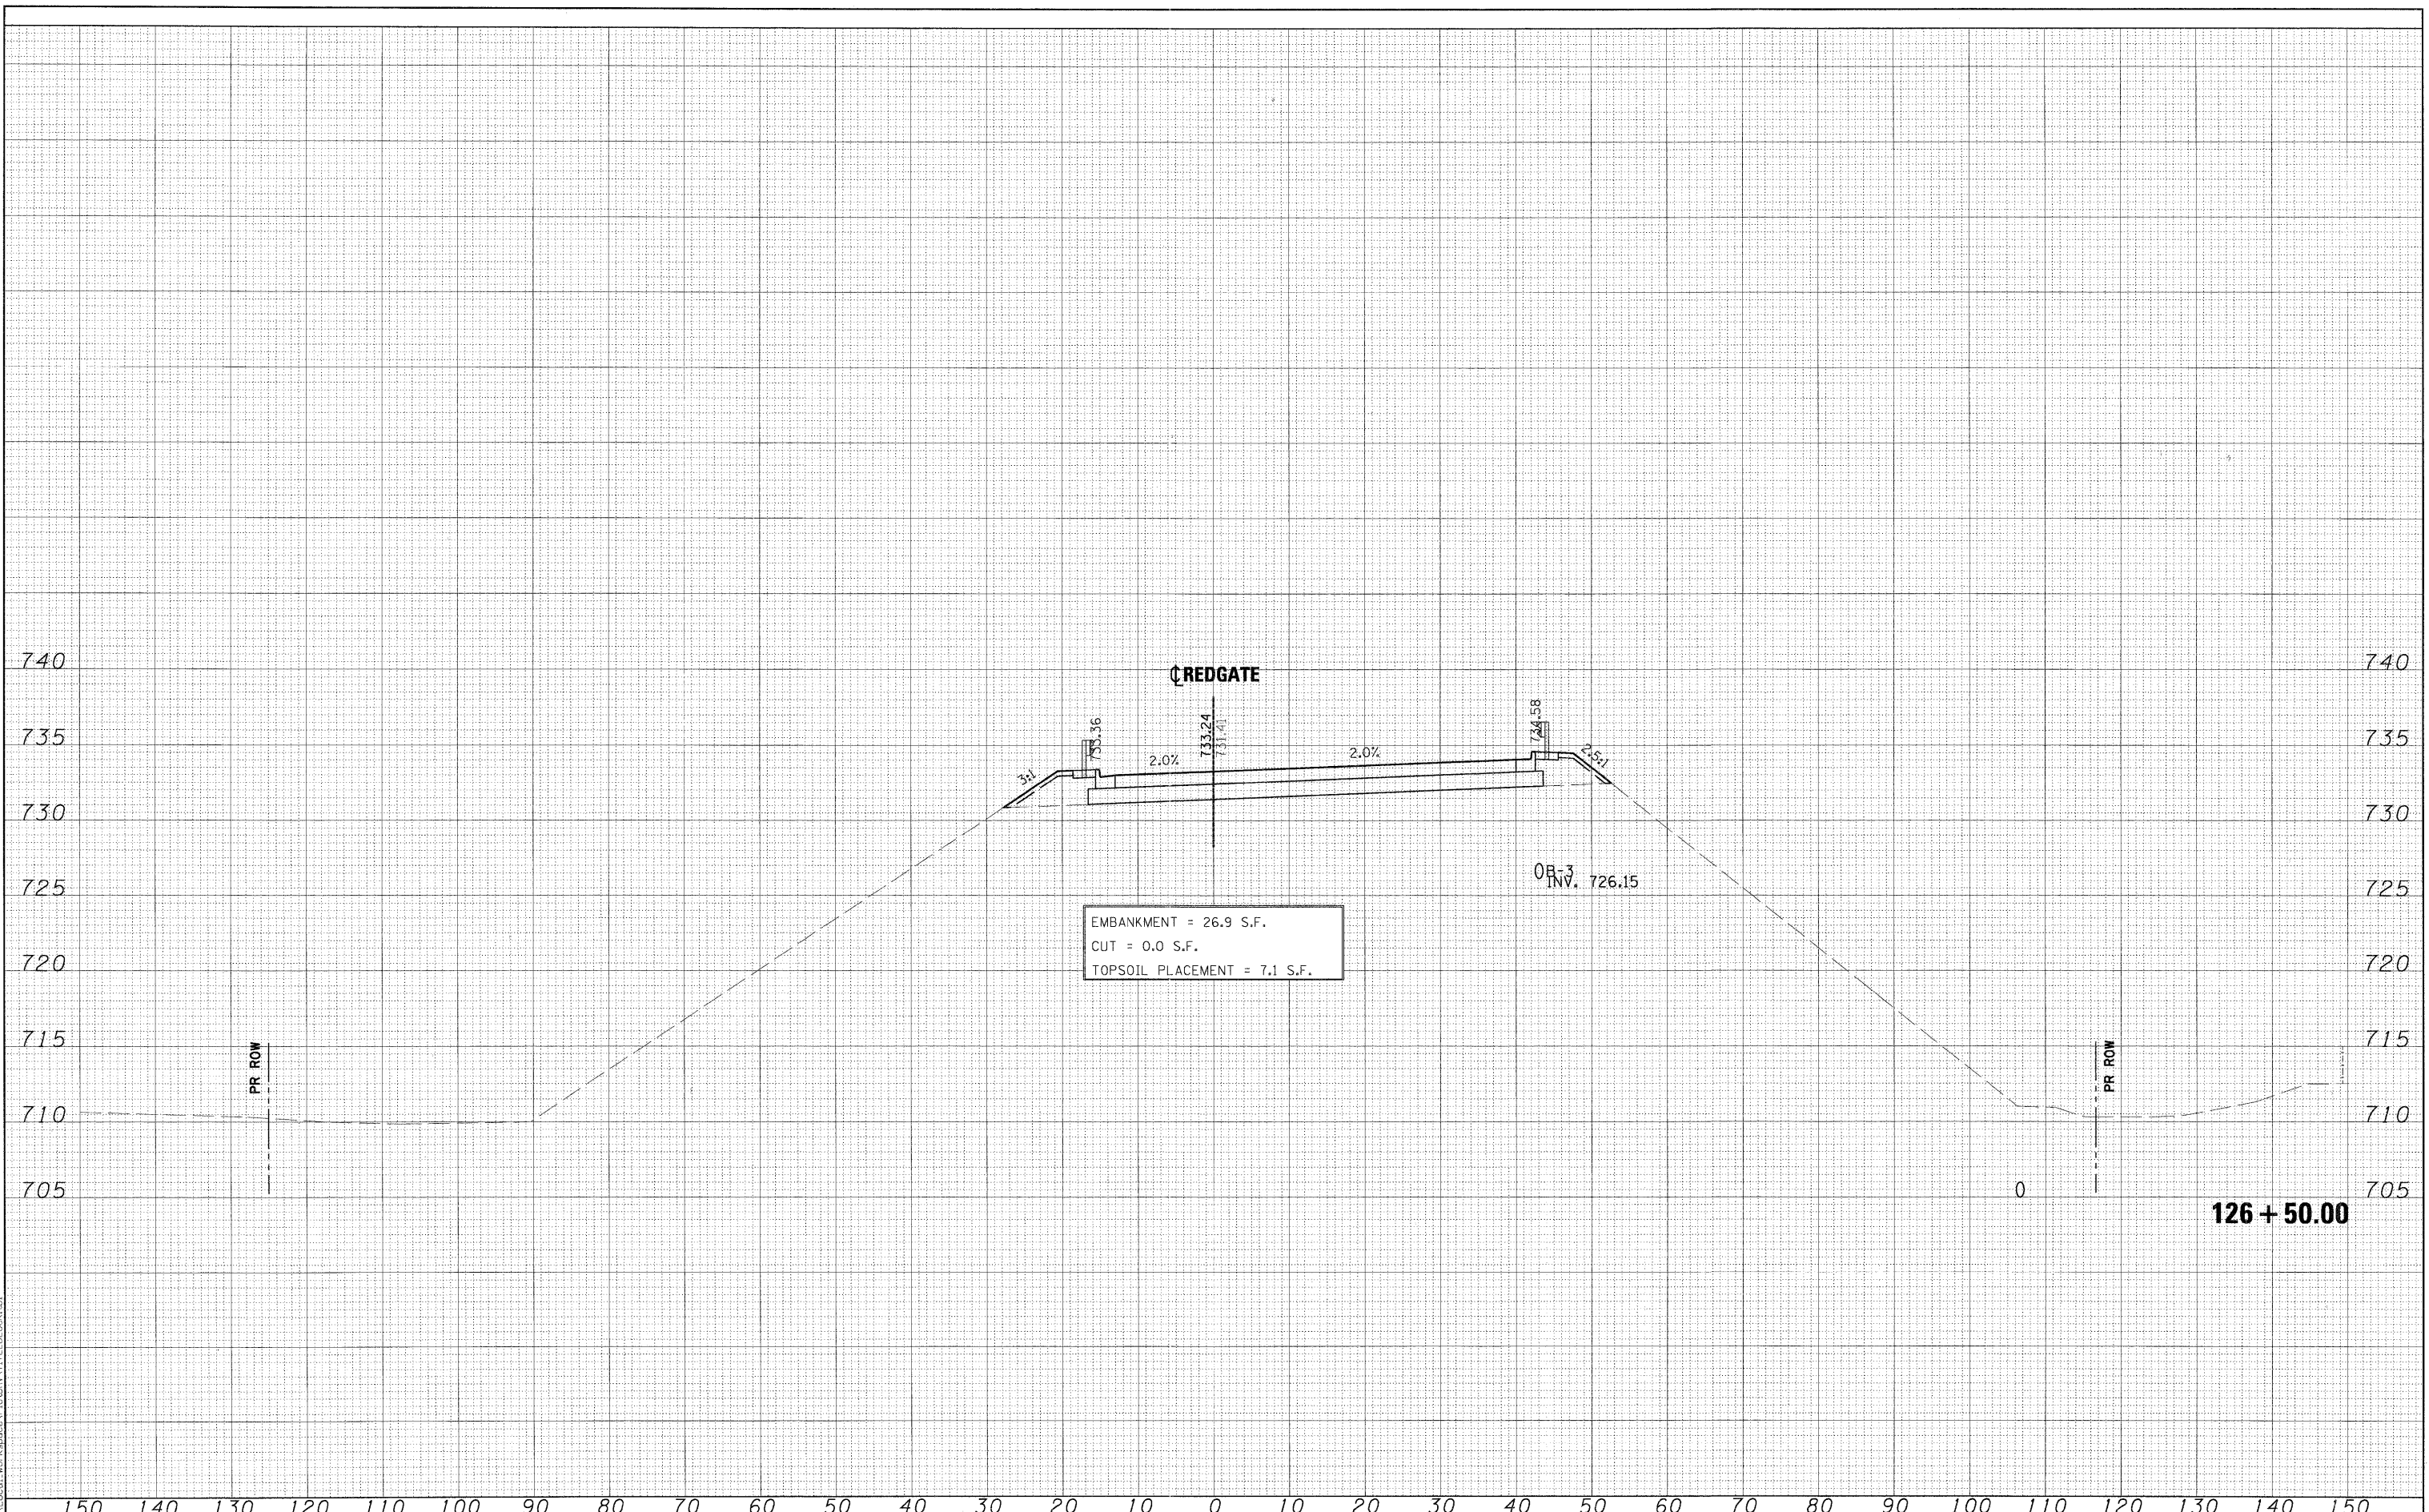

FILE NAME =	DESIGNED - MAC	REVISED -
...\\Cross-sections\REDGATE-PXS.DGN	DRAWN - TMB	REVISED -
USER NAME = mcoleman	CHECKED - RMT	REVISED -
PLOT DATE = 11/9/2011	DATE - 10/23/2011	REVISED -

DESIGNED - MAC	REVISED -
DRAWN - TMB	REVISED -
CHECKED - RMT	REVISED -
DATE - 10/23/2011	REVISED -



CITY OF ST. CHARLES

RED GATE ROAD
CROSS-SECTIONS

SCALE: SHEET NO. 45 OF 54 SHEETS STA. 126+50.00 TO STA. 126+50.00

F.A. RTE.	SECTION	COUNTY	TOTAL SHEETS	SHEET NO.
	04-00092-00-BR	KANE	440	356
				CONTRACT NO. 63650
ILLINOIS FED. AID PROJECT				