


FINAL SURVEY	SURVEYED	BY	DATE
NOTE BOOK	PLOTTED		
NO.	AREAS		
	CHECKED		

ORIGINAL SURVEY	SURVEYED	BY	DATE
NOTE BOOK	PLOTTED		
NO.	AREAS		
	CHECKED		

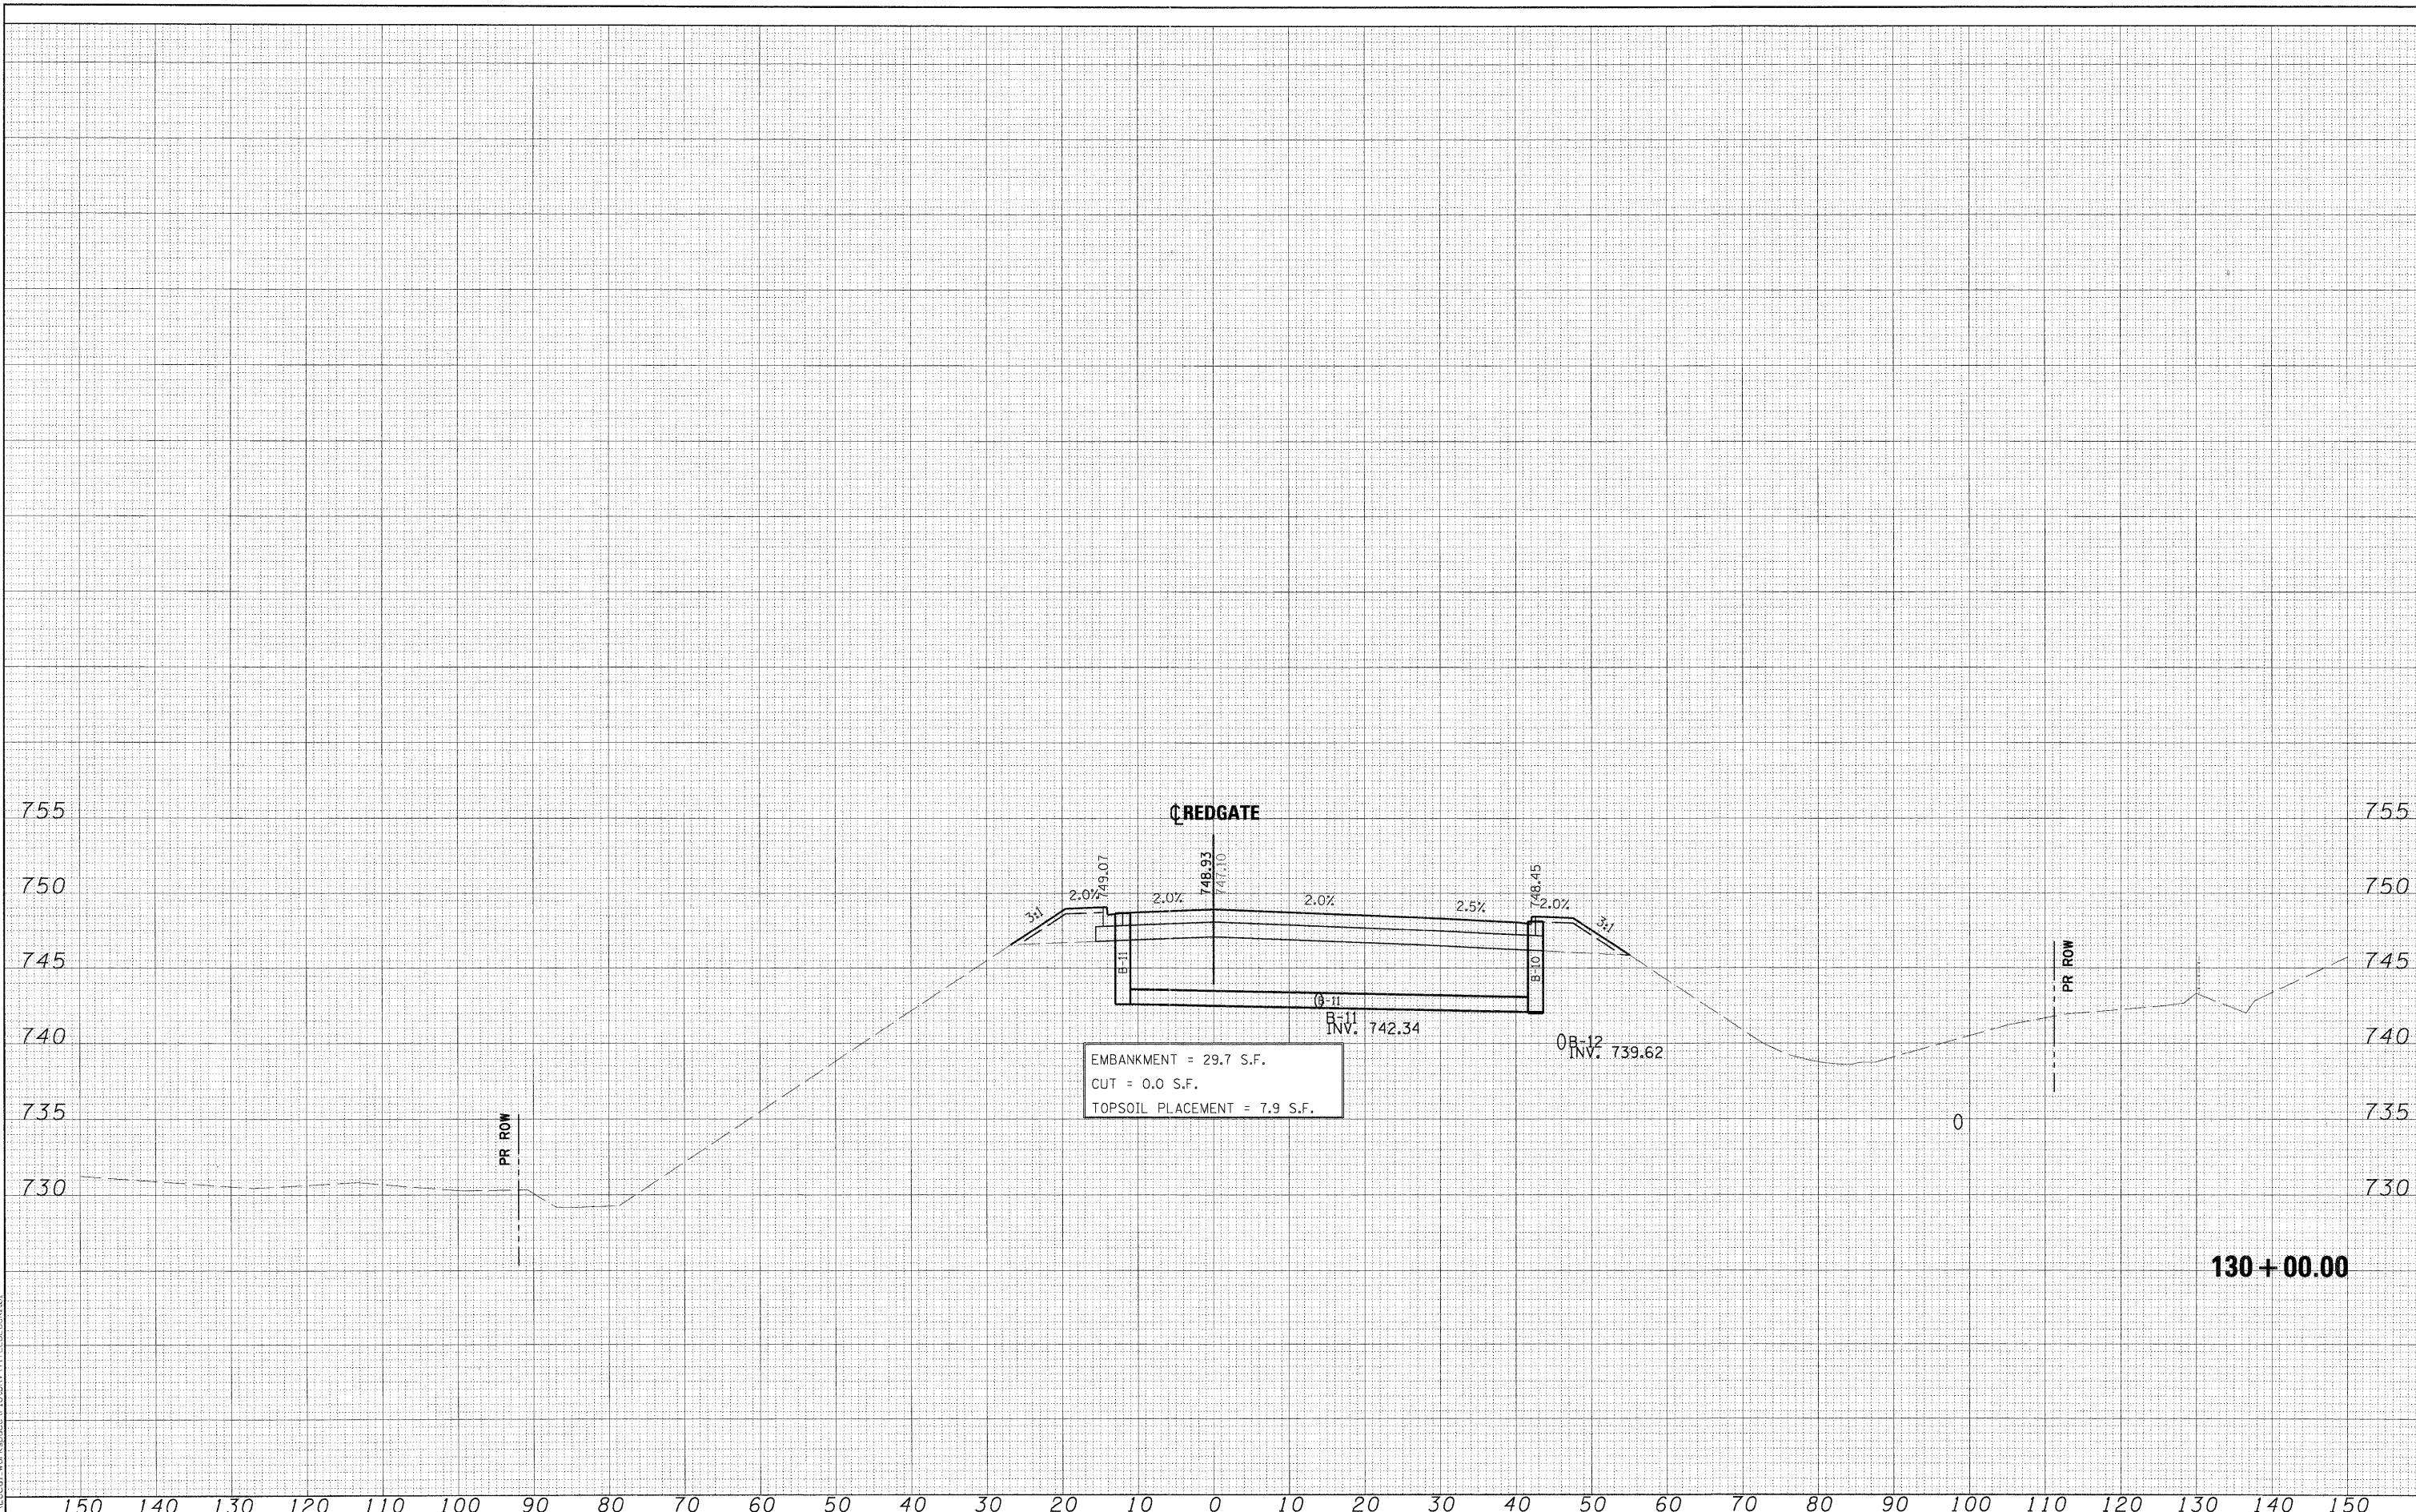

PLOT SCALE: 1/8" = 1'-0"
 FILE NAME: ...Cross-sections\REDGATE-PXS.DGN
 USER NAME: mcoleman
 PLOT DATE: 11/9/2011

FILE NAME =	DESIGNED - MAC	REVISED -
...Cross-sections\REDGATE-PXS.DGN	DRAWN - TMB	REVISED -
USER NAME = mcoleman	CHECKED - RMT	REVISED -
PLOT DATE = 11/9/2011	DATE - 10/23/2011	REVISED -



CITY OF ST. CHARLES

RED GATE ROAD
CROSS-SECTIONS

SCALE: SHEET NO. 52 OF 54 SHEETS STA. 130+00.00 TO STA. 130+00.00

F.A. RTE.	SECTION	COUNTY	TOTAL SHEETS	SHEET NO.
	04-00092-00-BR	KANE	440	363
			CONTRACT NO. 63650	
ILLINOIS FED. AID PROJECT				