


DATE	
BY	
FINAL SURVEY	
SURVEYED	
PLOTTED	
NOTE BOOK	
AREAS	
AREAS CHECKED	
NO.	

DATE	
BY	
ORIGINAL SURVEY	
SURVEYED	
PLOTTED	
NOTE BOOK	
AREAS	
AREAS CHECKED	
NO.	

PLOT SCALE: 1/8" = 1'-0" (PDF) 1/8" FULL SIZE (PLT)
 X:\100055\10055\Legal\Workspaces\10\DRY\TITLEBLOCK.tbl

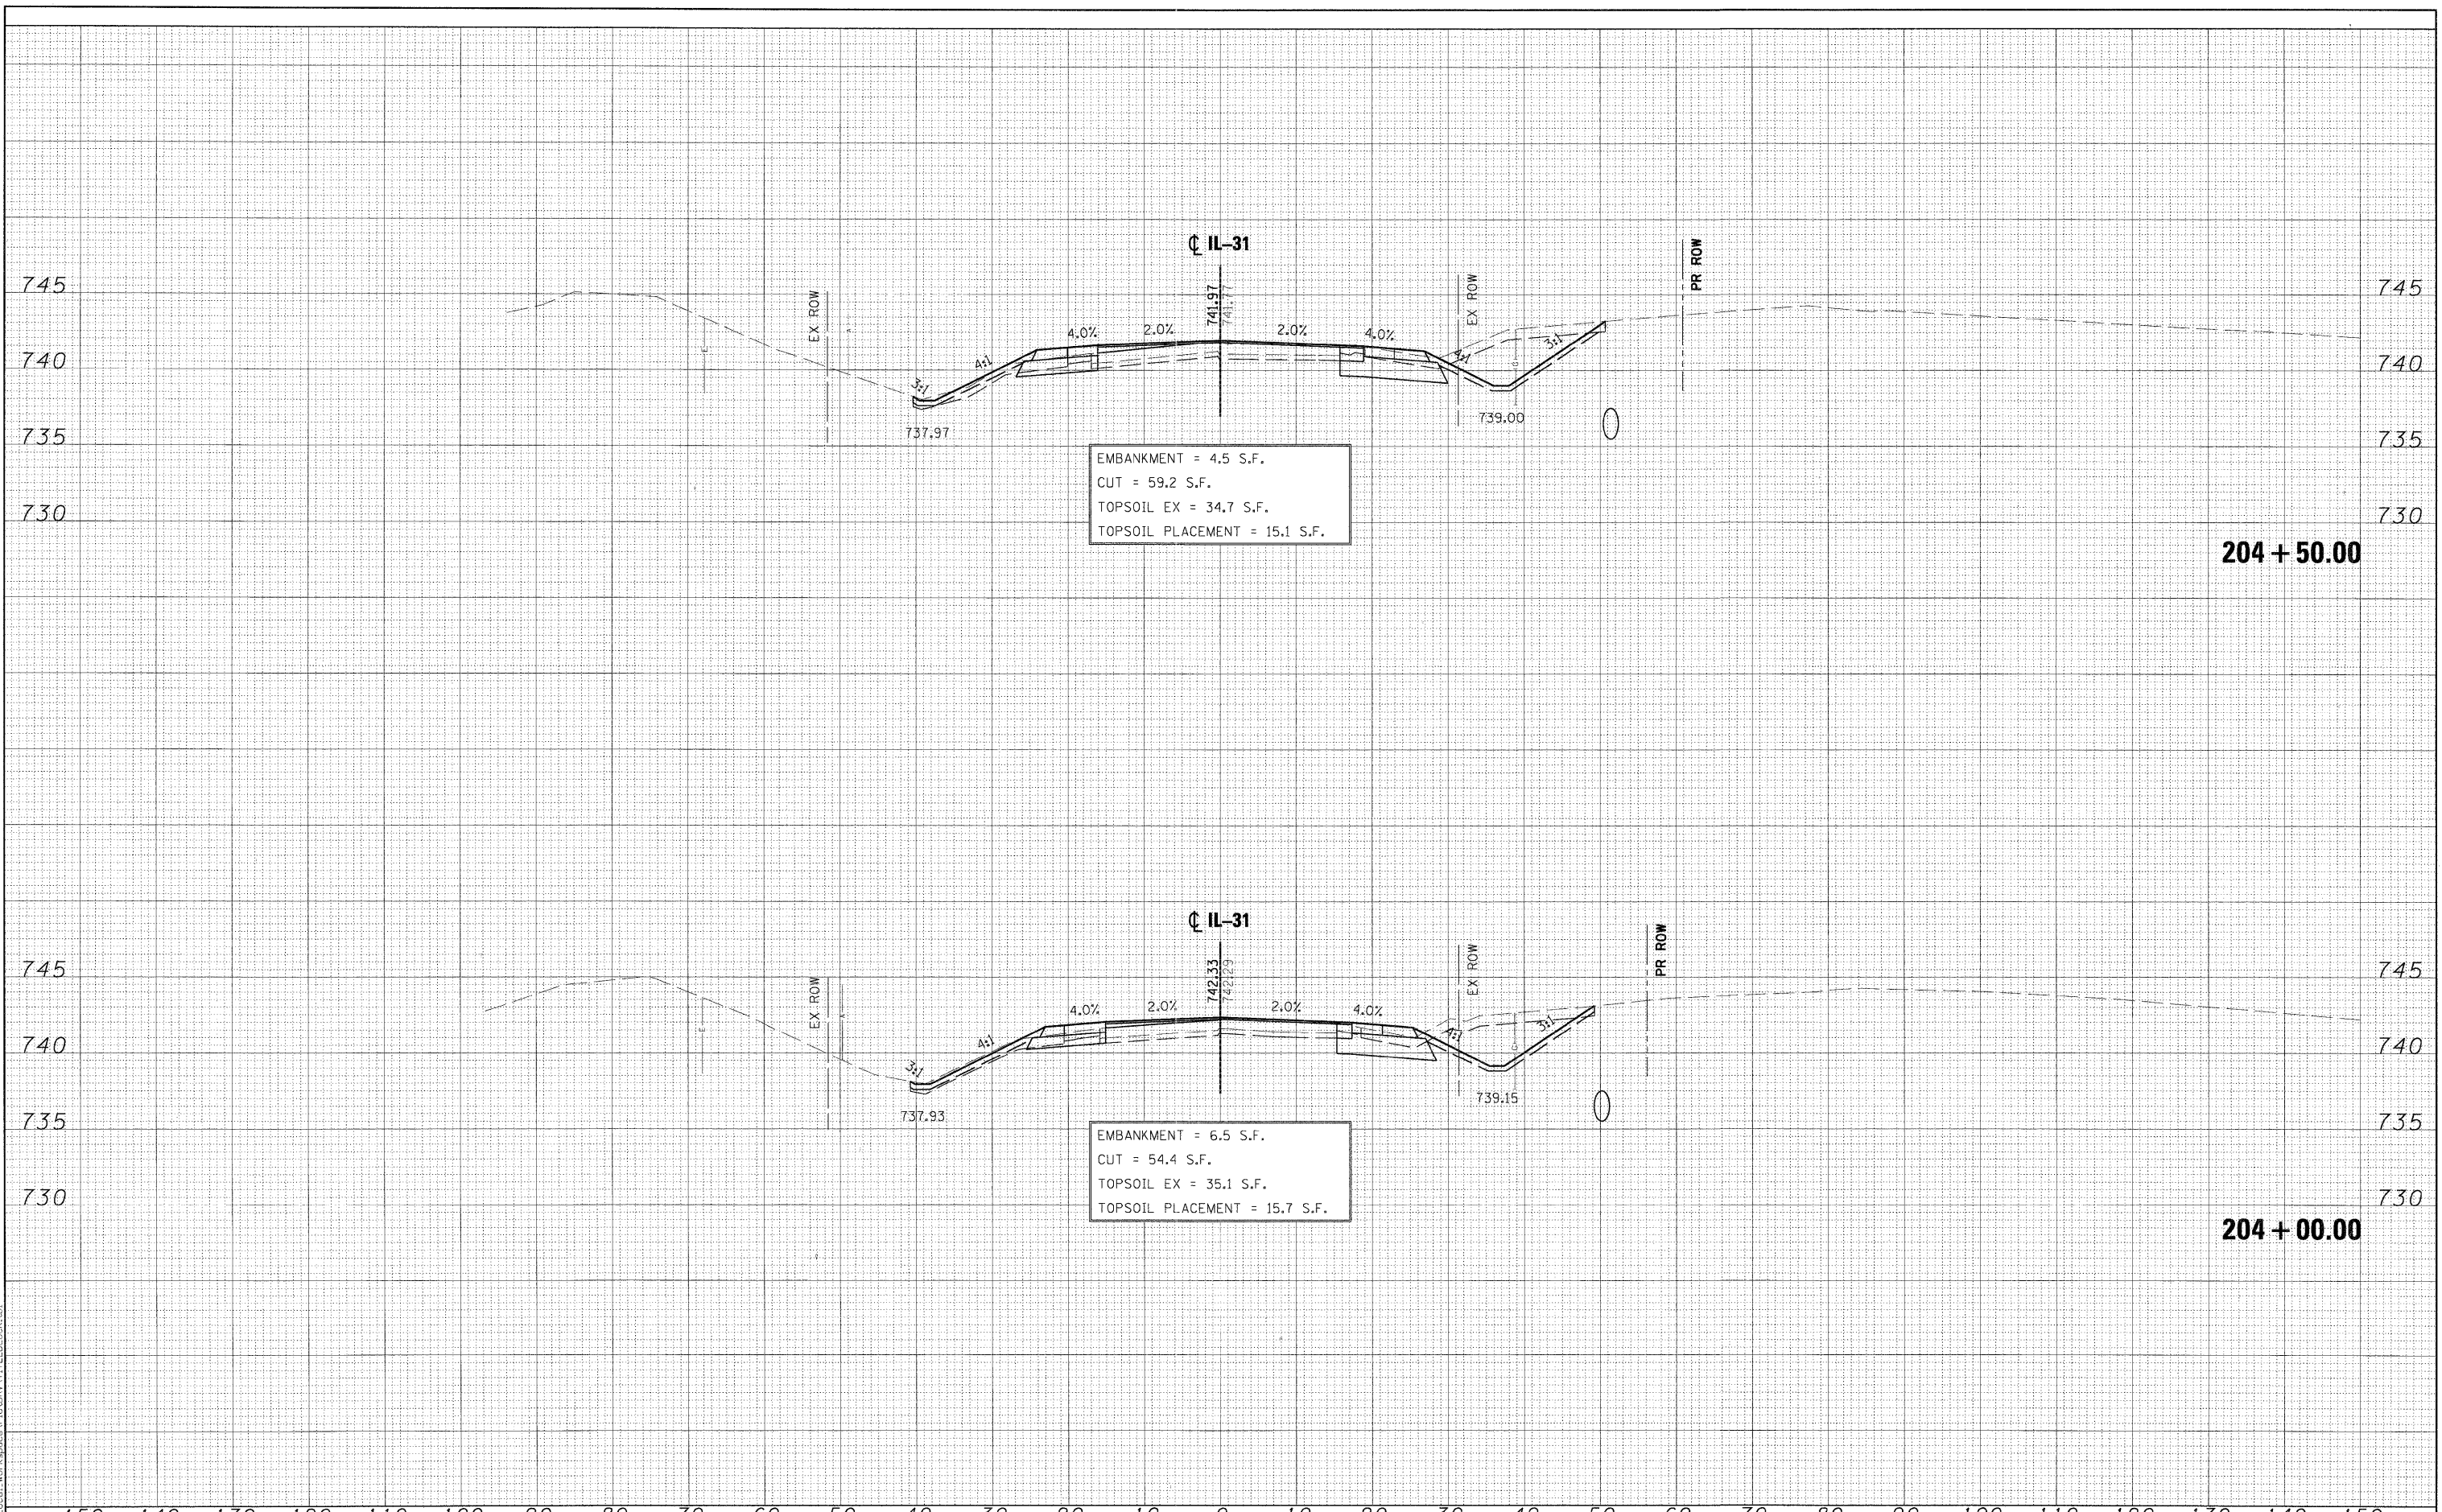

FILE NAME =	DESIGNED - MAC	REVISED -
... \C:\cross_sections\IL31-pxs.dgn	DRAWN - TMB	REVISED -
USER NAME = mcoleman	CHECKED - RMT	REVISED -
PLOT DATE = 11/18/2011	DATE - 10/23/2011	REVISED -

DESIGNED - MAC	REVISED -
DRAWN - TMB	REVISED -
CHECKED - RMT	REVISED -
DATE - 10/23/2011	REVISED -



CITY OF ST. CHARLES

IL 31
CROSS-SECTIONS

SCALE: SHEET NO. 4 OF 19 SHEETS STA. 204+00.00 TO STA. 204+50.00

F.A. RTE.	SECTION	COUNTY	TOTAL SHEETS	SHEET NO.
	04-00092-00-BR	KANE	440	369
				CONTRACT NO. 63650
ILLINOIS FED. AID PROJECT				