


DATE _____
 BY _____
 SURVEYED _____
 PLOTTED _____
 FINAL SURVEY _____
 NOTE BOOK _____
 NO. _____

DATE _____
 BY _____
 SURVEYED _____
 PLOTTED _____
 ORIGINAL SURVEY _____
 NOTE BOOK _____
 NO. _____

PLOT SCALE: 1/8" = 1'-0"
 FILE NAME: ...C:\cross-sections\IL31-pxs.dgn
 USER NAME: mooleman
 PLOT DATE: 11/18/2011

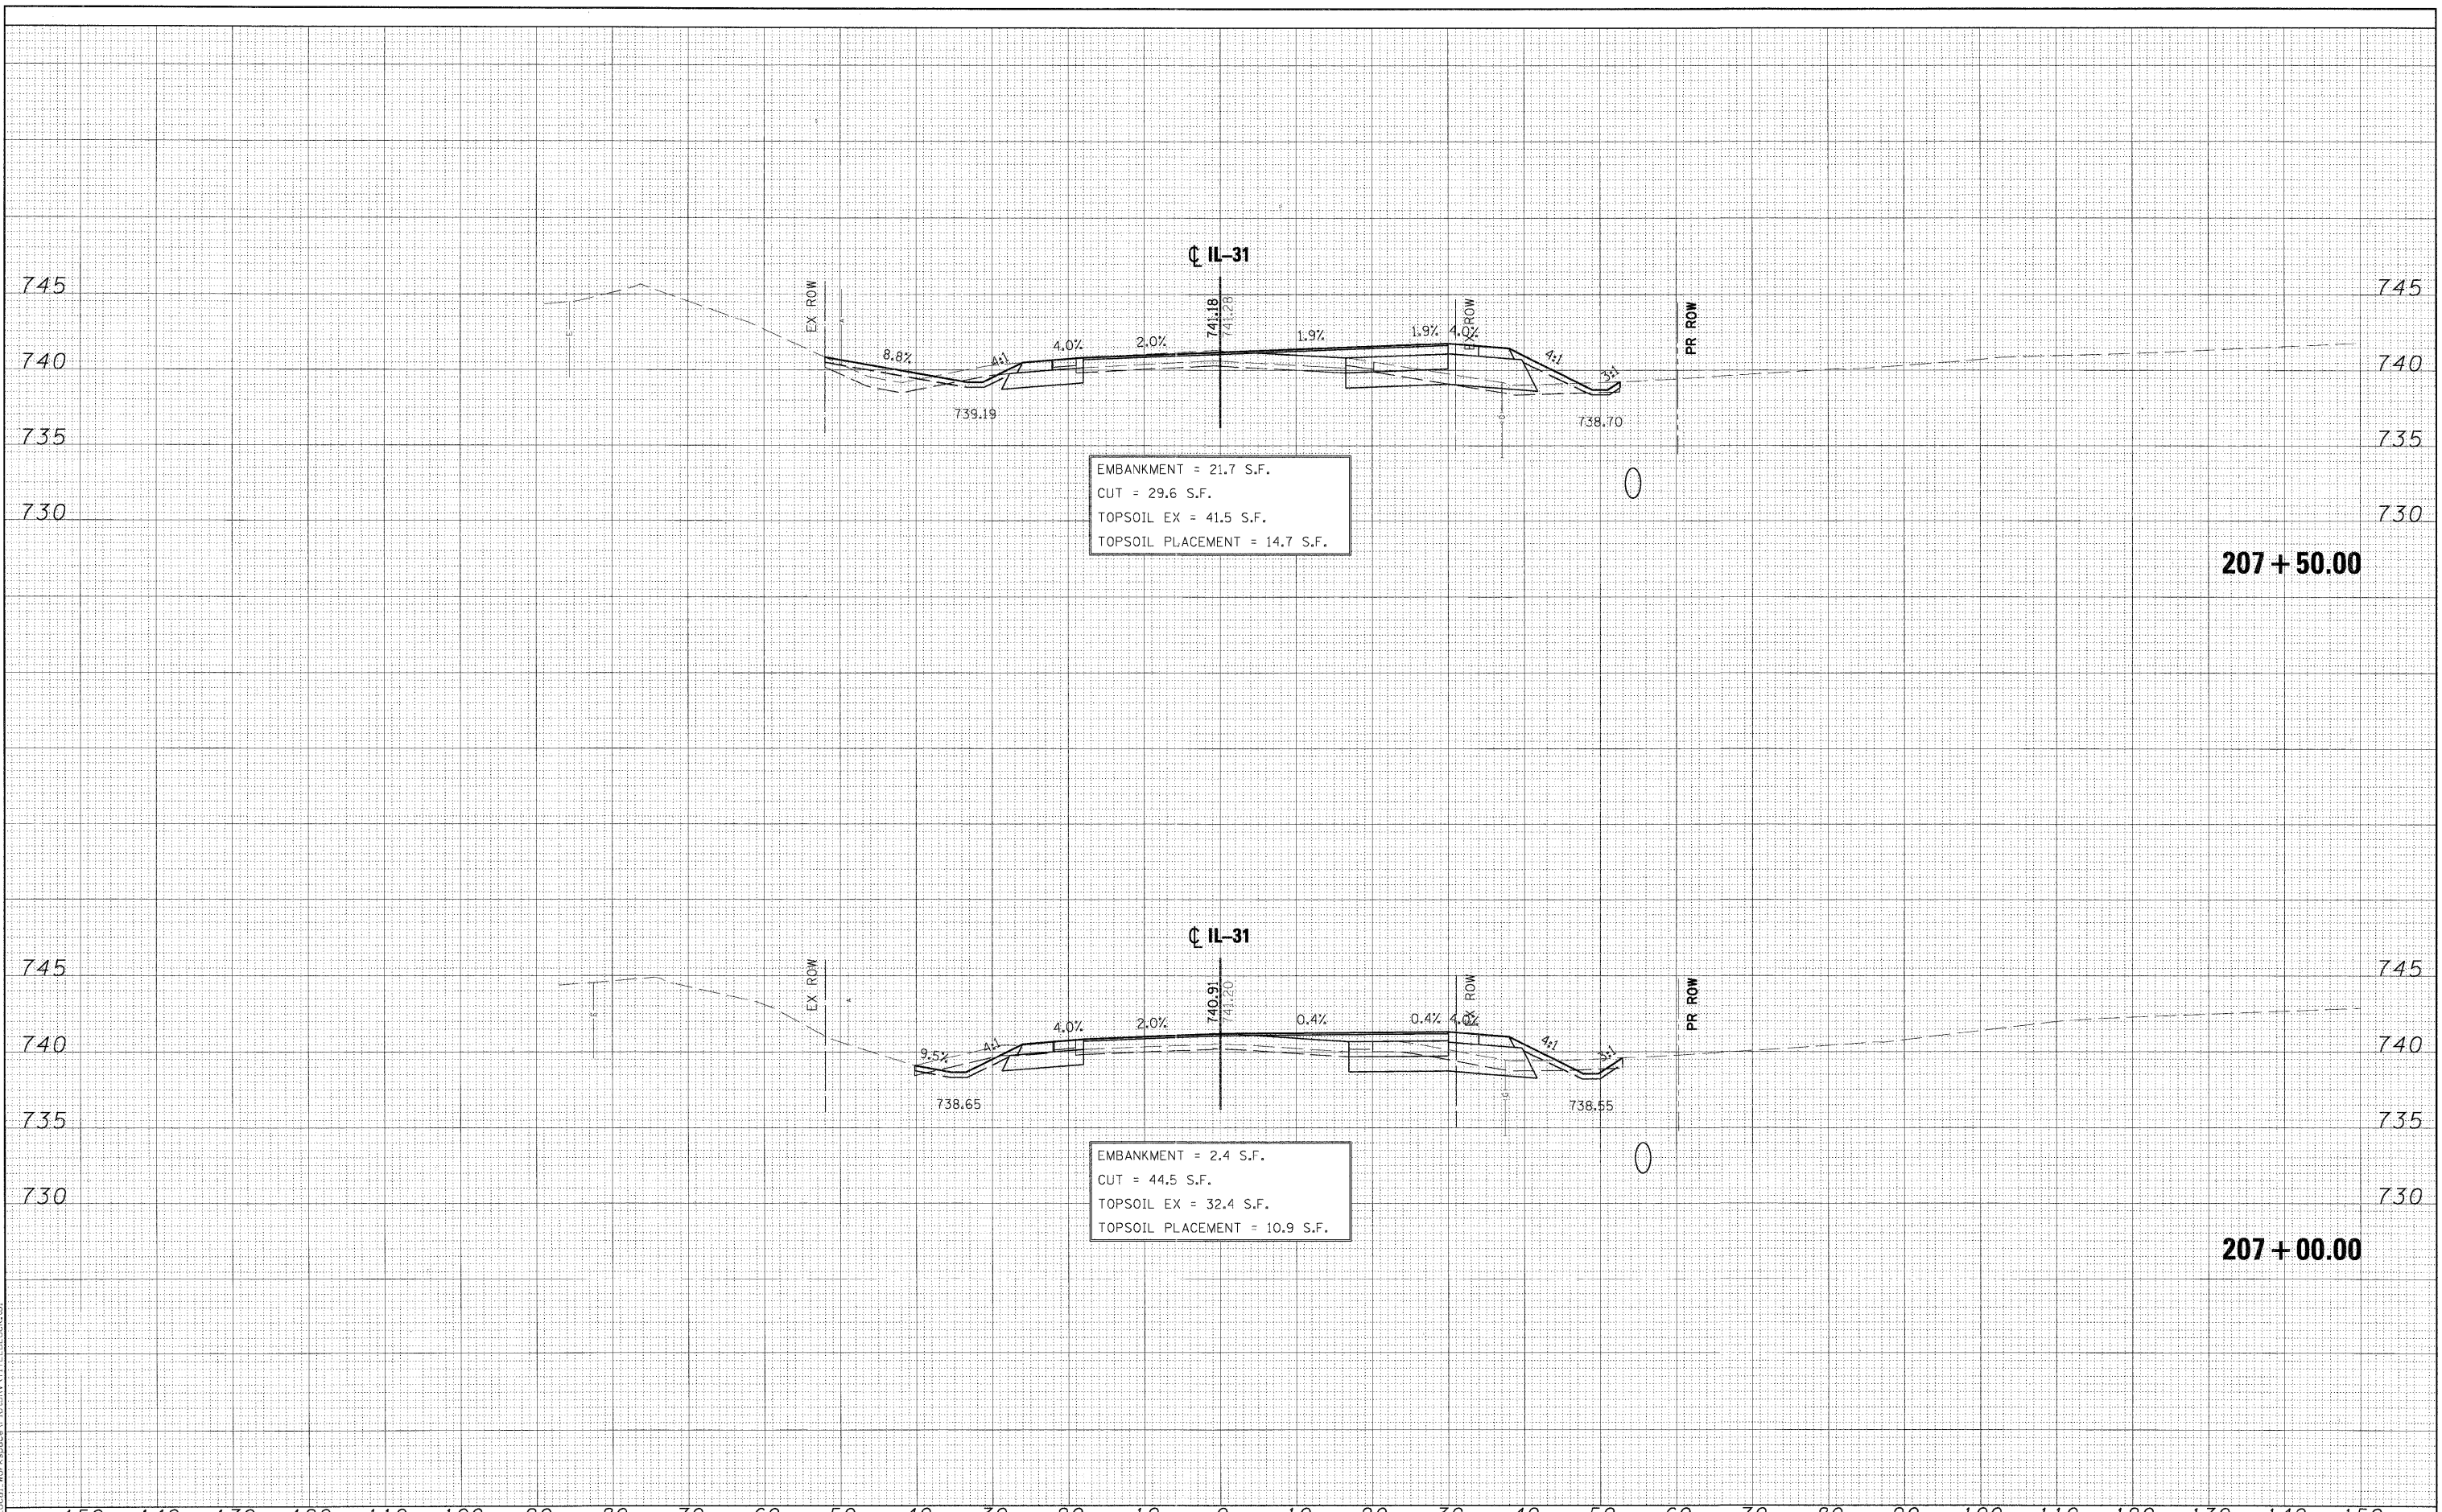

EMBANKMENT = 21.7 S.F.
 CUT = 29.6 S.F.
 TOPSOIL EX = 41.5 S.F.
 TOPSOIL PLACEMENT = 14.7 S.F.

EMBANKMENT = 2.4 S.F.
 CUT = 44.5 S.F.
 TOPSOIL EX = 32.4 S.F.
 TOPSOIL PLACEMENT = 10.9 S.F.

207 + 50.00

207 + 00.00

DESIGNED - MAC	REVISED -
DRAWN - TMB	REVISED -
CHECKED - RMT	REVISED -
DATE - 10/23/2011	REVISED -



CITY OF ST. CHARLES

IL 31
 CROSS-SECTIONS

SCALE: SHEET NO. 7 OF 19 SHEETS STA. 207+00.00 TO STA. 207+50.00

F.A. RTE.	SECTION	COUNTY	TOTAL SHEETS	SHEET NO.
	04-00092-00-BR	KANE	440	372
CONTRACT NO. 63650			ILLINOIS FED. AID PROJECT	