


DATE	
BY	
FINAL SURVEY	
SURVEYED	
PLOTTED	
NOTE BOOK	
AREAS	
AREAS CHECKED	
NO.	

DATE	
BY	
ORIGINAL SURVEY	
SURVEYED	
PLOTTED	
NOTE BOOK	
AREAS	
AREAS CHECKED	
NO.	

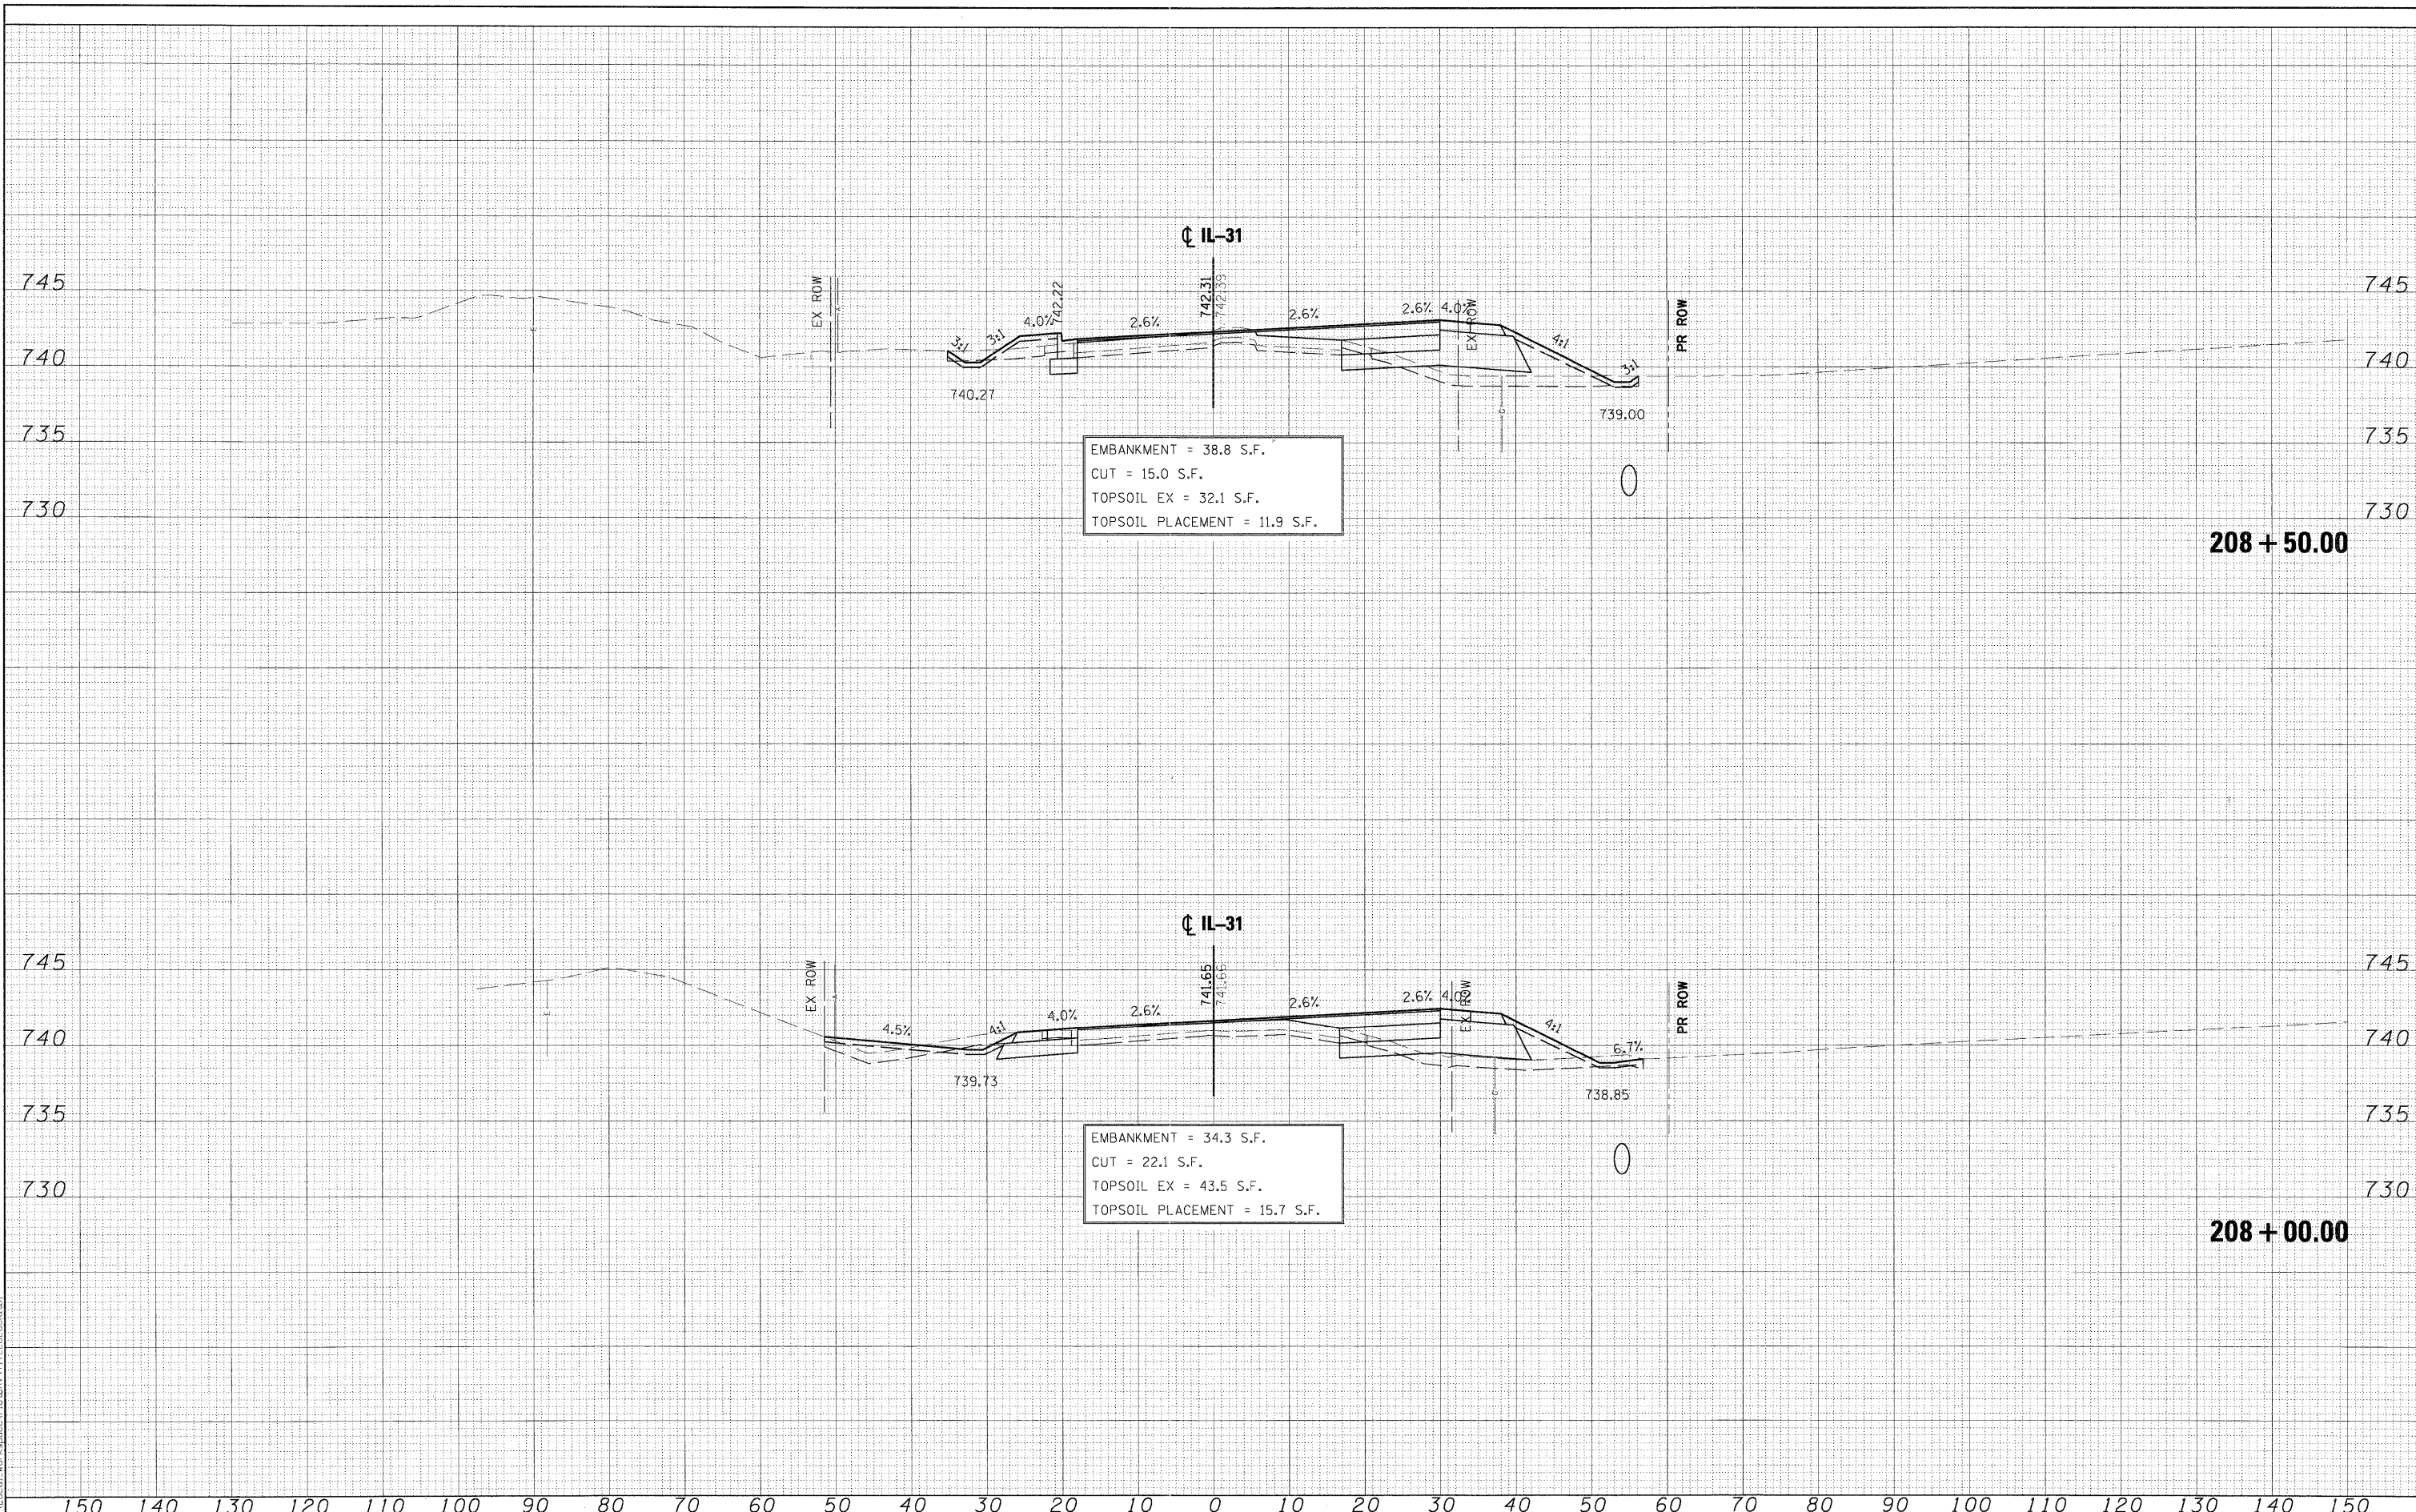

PLOT SCALE: 1/8" = 1'-0" (PROF. V8, FILL, SIZE 6.1)  
 X:\100095\100095.dwg Local Workspace\100095.dwg

FILE NAME =	DESIGNED - MAC	REVISED -
... \Cross_sections\IL31-pxs.dgn	DRAWN - TMB	REVISED -
USER NAME = moeleman	CHECKED - RMT	REVISED -
PLOT DATE = 11/18/2011	DATE - 10/23/2011	REVISED -



CITY OF ST. CHARLES

IL 31  
CROSS-SECTIONS

SCALE: SHEET NO. 8 OF 19 SHEETS STA. 208+00.00 TO STA. 208+50.00

F.A. RTE.	SECTION	COUNTY	TOTAL SHEETS	SHEET NO.
	04-00092-00-BR	KANE	440	373
CONTRACT NO. 63650				
ILLINOIS FED. AID PROJECT				