


DATE	
BY	
FINAL SURVEY	
NOTED	
TOPSOIL	
AREAS	
AREAS CHECKED	
NO.	

DATE	
BY	
ORIGINAL SURVEY	
NOTED	
TOPSOIL	
AREAS	
AREAS CHECKED	
NO.	

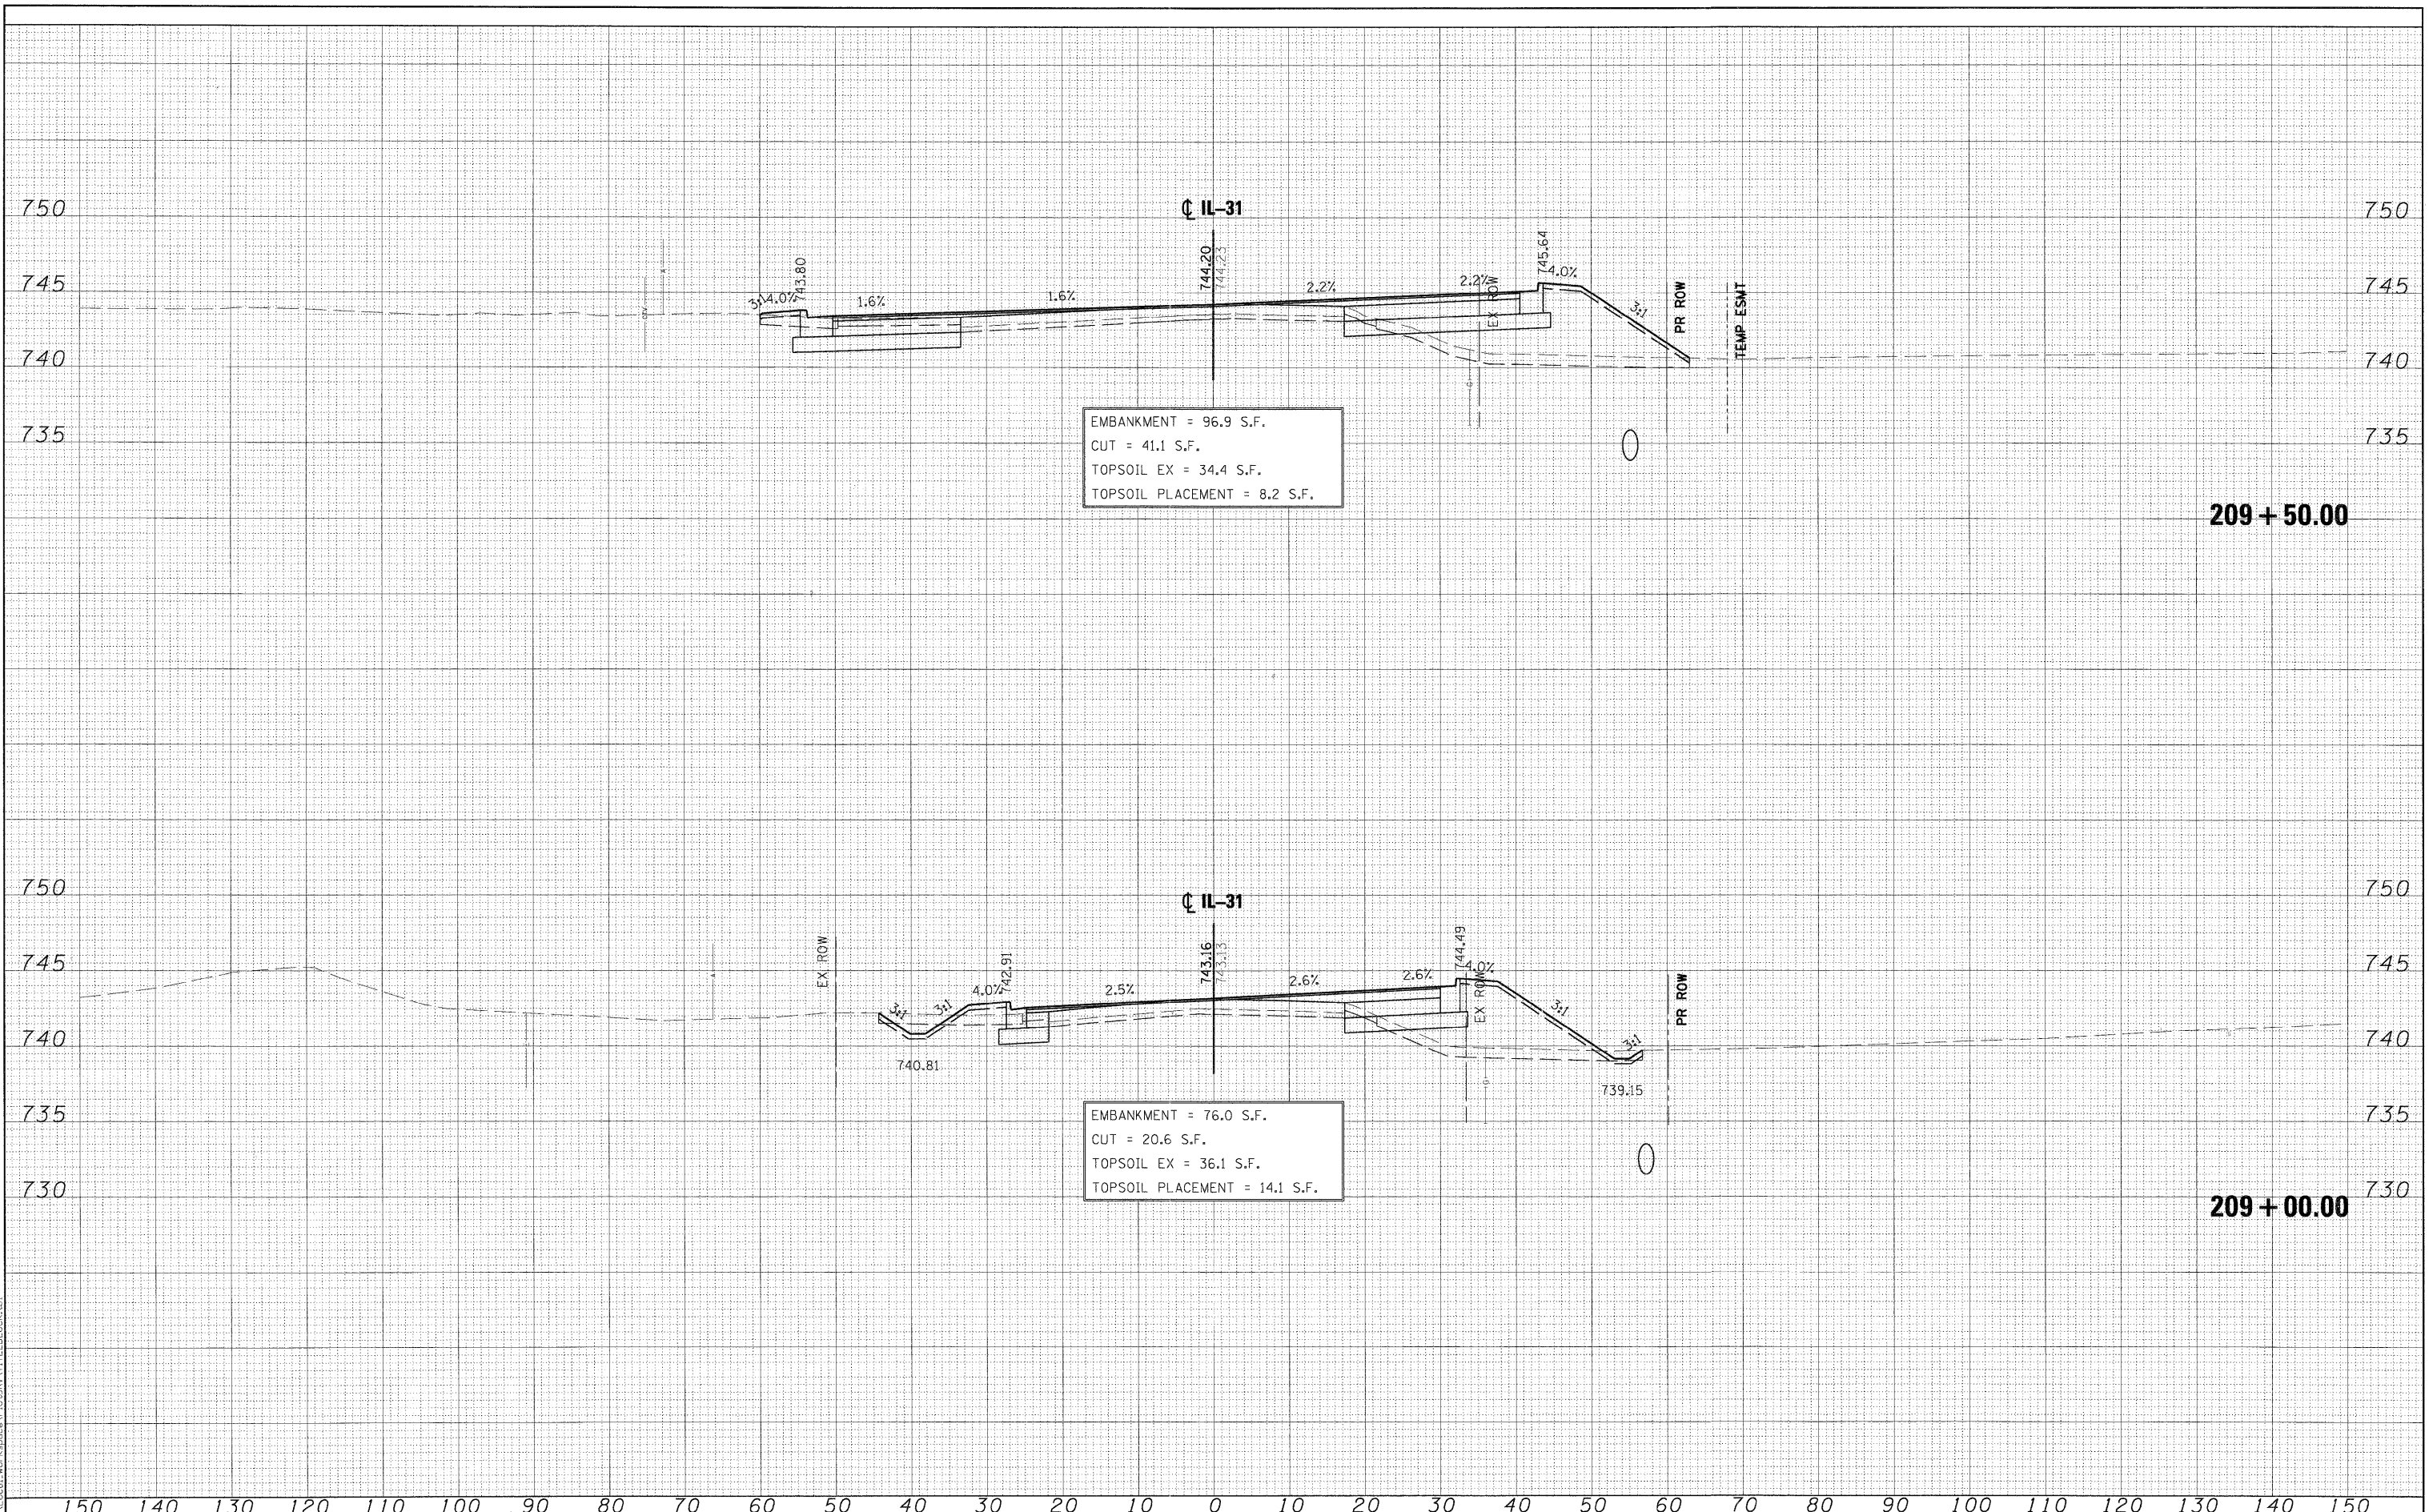

FILE NAME = ... \Cross-sections\IL31-pxs.dgn  
 USER NAME = mcoleman  
 PLOT DATE = 11/22/2011

DESIGNED - MAC  
 DRAWN - TMB  
 CHECKED - RMT  
 DATE - 10/23/2011

REVISED -  
 REVISED -  
 REVISED -  
 REVISED -



**CITY OF ST. CHARLES**

**IL 31 CROSS-SECTIONS**  
 SCALE: SHEET NO. 9 OF 19 SHEETS STA. 209+00.00 TO STA. 209+50.00

F.A. RTE.	SECTION	COUNTY	TOTAL SHEETS	SHEET NO.
	04-00092-00-BR	KANE	440	374
CONTRACT NO. 63650			ILLINOIS FED. AID PROJECT	