


DATE	
BY	
ORIGINAL SURVEY	
SURVEYED	
PLOTTED	
FILED	
NOTE BOOK	
AREAS	
CHECKED	
NO.	

DATE	
BY	
ORIGINAL SURVEY	
SURVEYED	
PLOTTED	
FILED	
NOTE BOOK	
AREAS	
CHECKED	
NO.	

PLOT SCALE: 1"=10'  
 FILE NAME: ...\\Cross\_sections\IL31-pxs.dgn  
 USER NAME: maelema  
 PLOT DATE: 11/10/2011

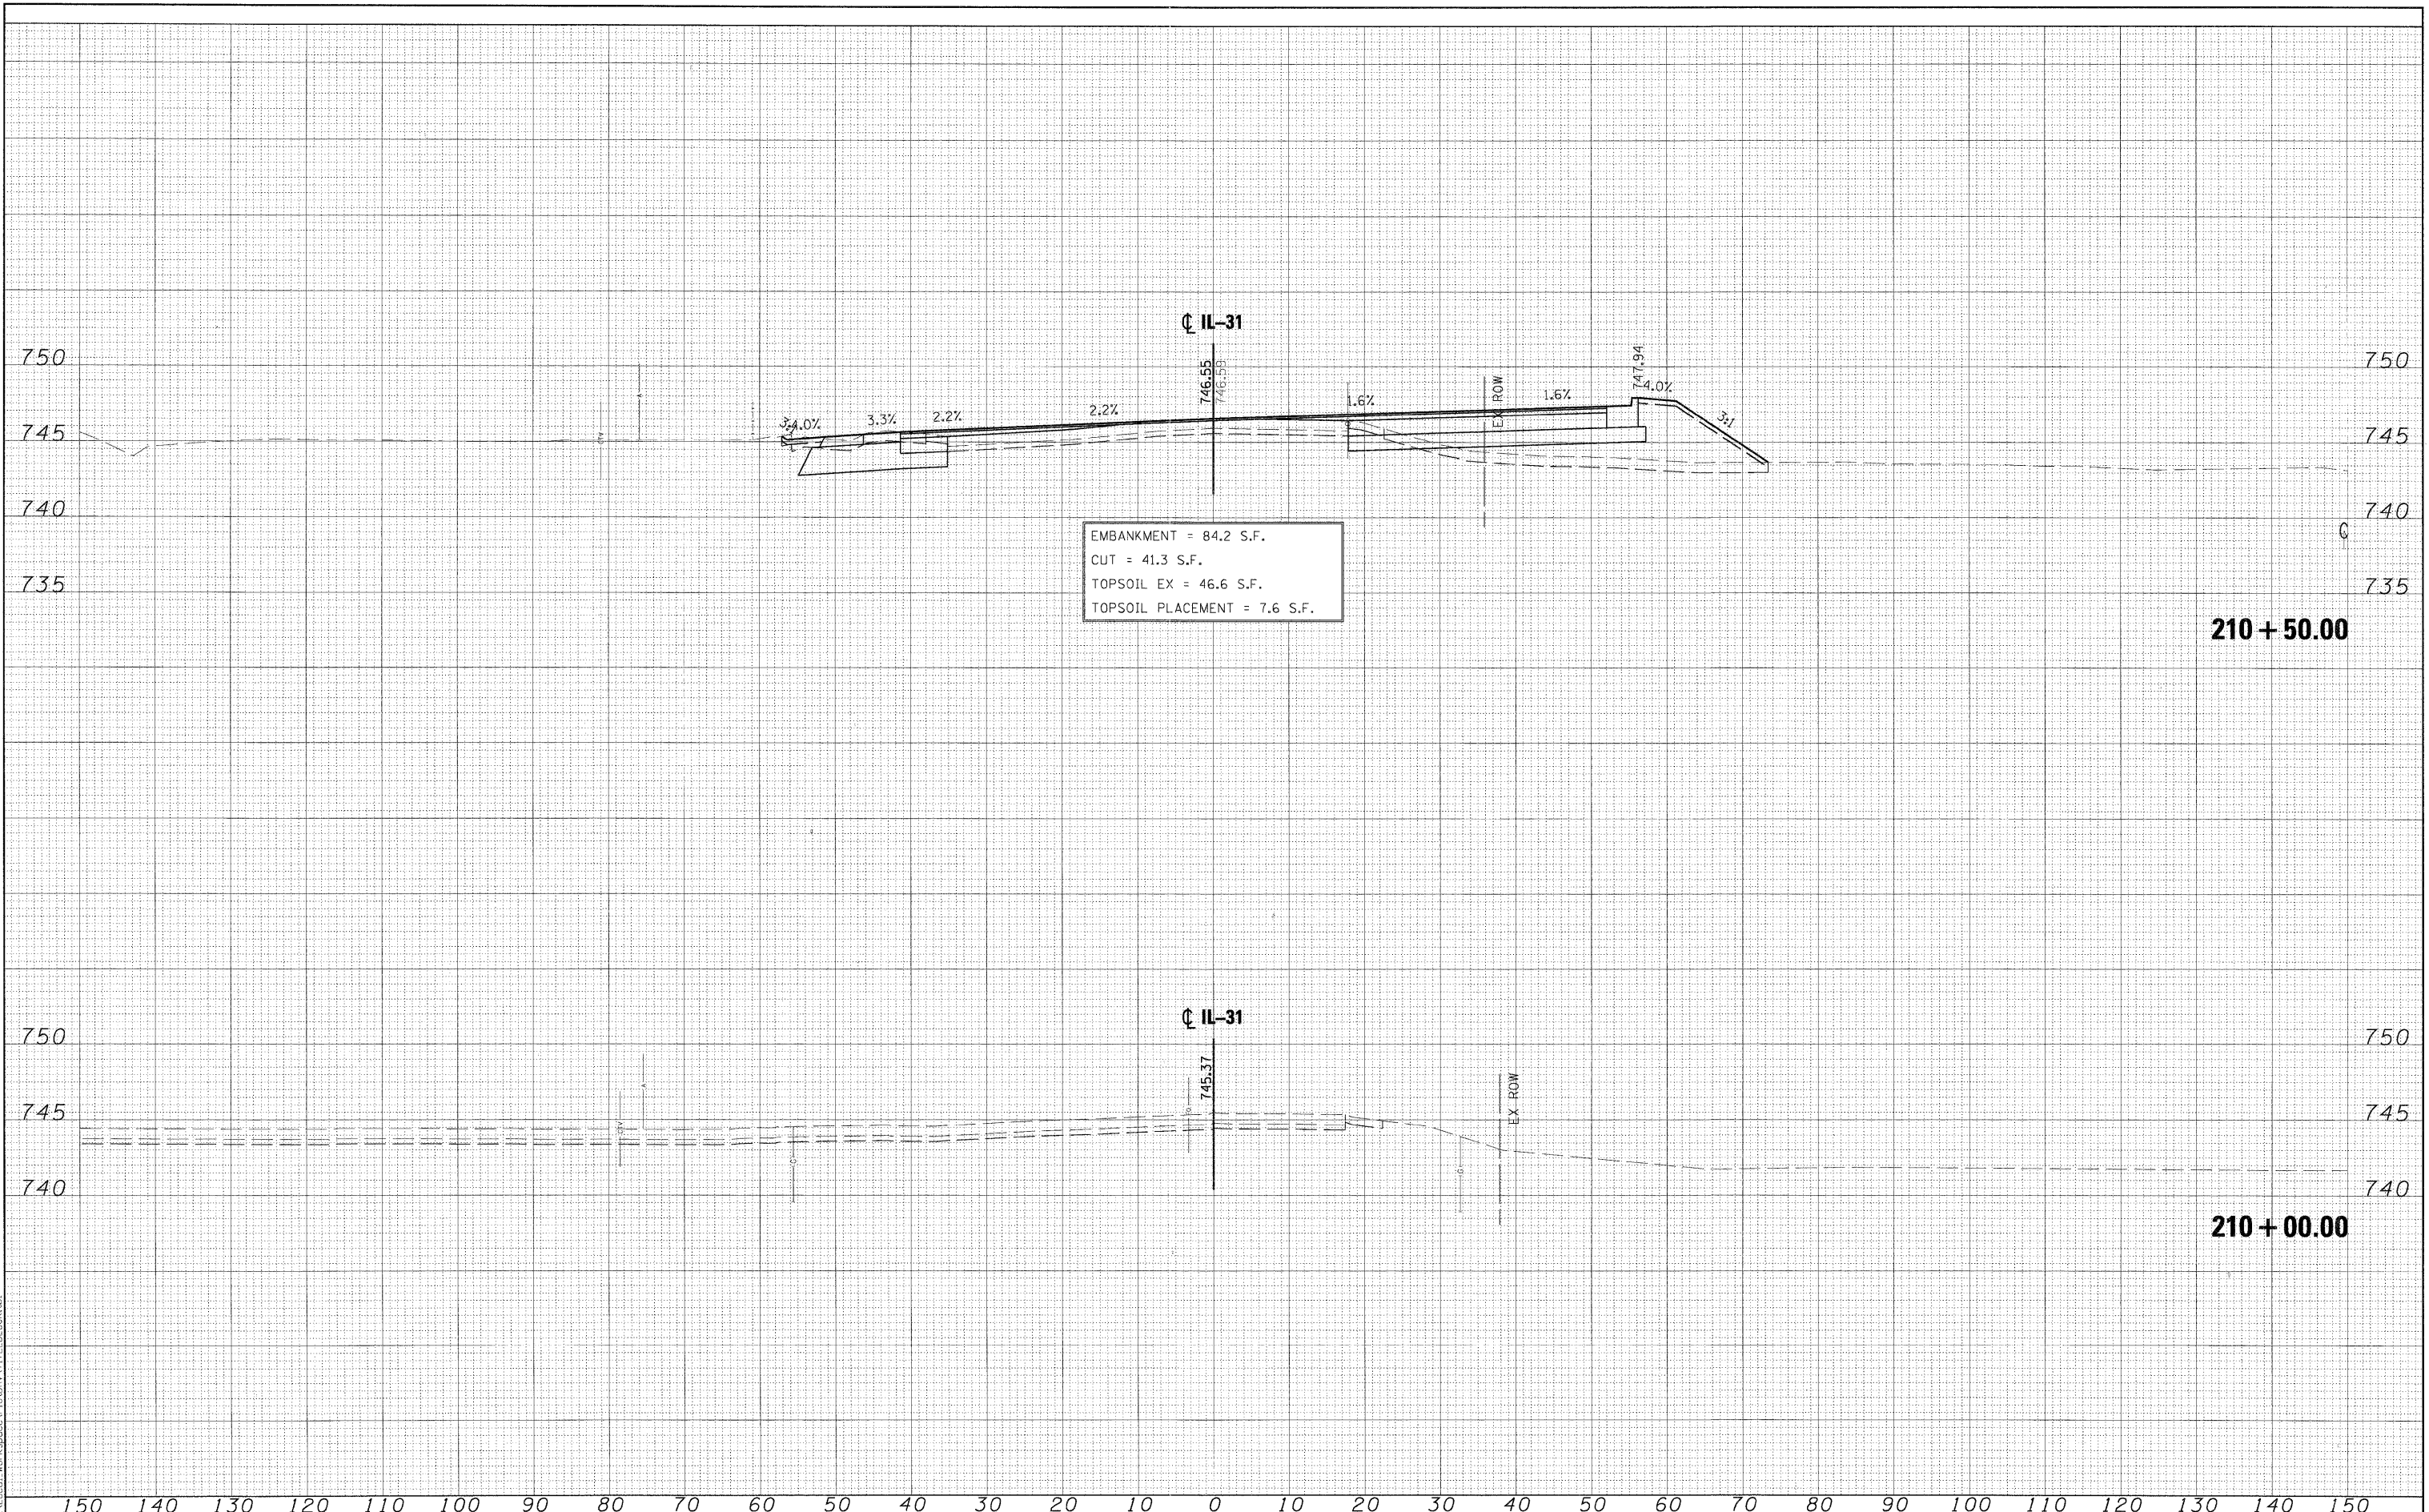

FILE NAME =	DESIGNED - MAC	REVISED -
...\\Cross_sections\IL31-pxs.dgn	DRAWN - TMB	REVISED -
USER NAME = maelema	CHECKED - RMT	REVISED -
PLOT DATE = 11/10/2011	DATE - 10/23/2011	REVISED -

DESIGNED - MAC	REVISED -
DRAWN - TMB	REVISED -
CHECKED - RMT	REVISED -
DATE - 10/23/2011	REVISED -



CITY OF ST. CHARLES

IL 31  
CROSS-SECTIONS

SCALE: SHEET NO. 10 OF 19 SHEETS STA. 210+00.00 TO STA. 210+50.00

F.A. RTE.	SECTION	COUNTY	TOTAL SHEETS	SHEET NO.
	04-00092-00-BR	KANE	440	375
				CONTRACT NO. 63650
ILLINOIS FED. AID PROJECT				