


DATE	
BY	
SURVEYED	
PLOTTED	
NOTE BOOK	
AREAS CHECKED	
NO.	

DATE	
BY	
SURVEYED	
PLOTTED	
NOTE BOOK	
AREAS CHECKED	
NO.	

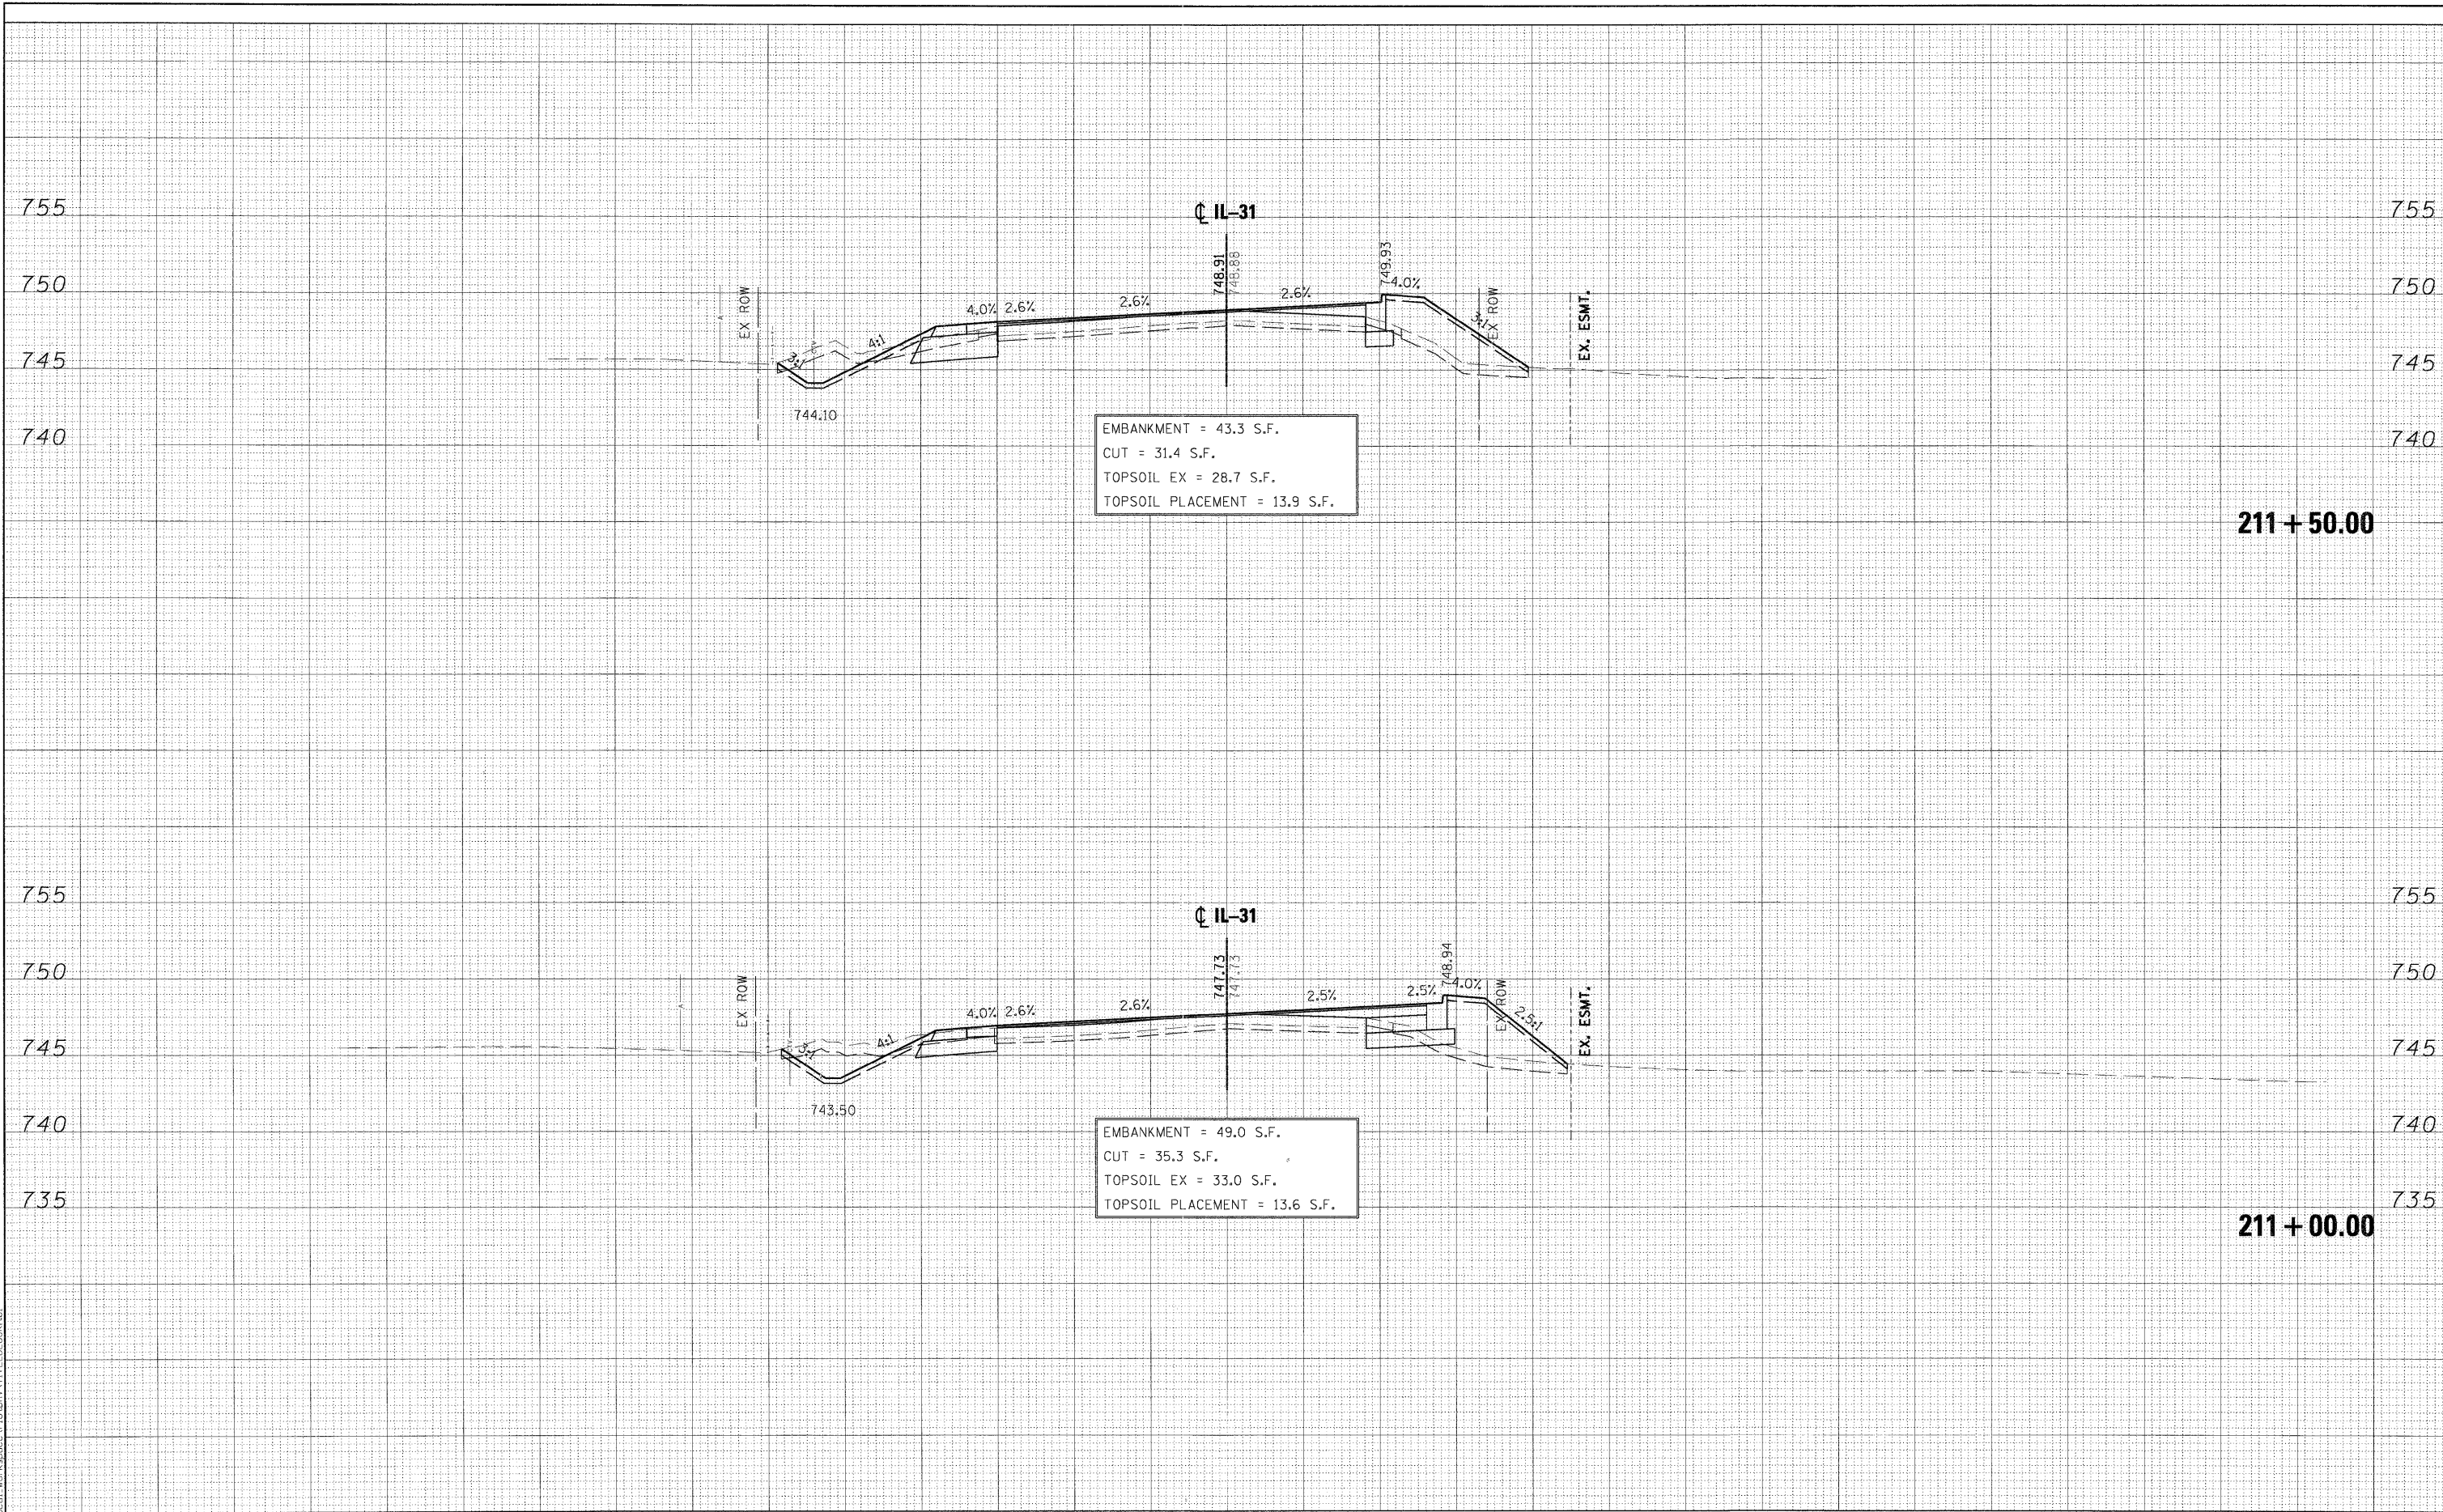

FILE NAME =	DESIGNED - MAC	REVISED -
...\\Cross_sections\\IL31-pxs.dgn	DRAWN - TMB	REVISED -
USER NAME = maciem	CHECKED - RMT	REVISED -
PLOT DATE = 11/22/2011	DATE - 10/23/2011	REVISED -

150	140	130	120	110	100	90	80	70	60	50	40	30	20	10	0	10	20	30	40	50	60	70	80	90	100	110	120	130	140	150
-----	-----	-----	-----	-----	-----	----	----	----	----	----	----	----	----	----	---	----	----	----	----	----	----	----	----	----	-----	-----	-----	-----	-----	-----



CITY OF ST. CHARLES

IL 31
CROSS-SECTIONS

SCALE: SHEET NO. 11 OF 19 SHEETS STA. 211+00.00 TO STA. 211+50.00

F.A. RTE.	SECTION	COUNTY	TOTAL SHEETS	SHEET NO.
	04-00092-00-BR	KANE	440	376
CONTRACT NO. 63650			ILLINOIS FED. AID PROJECT	