


|               |  |
|---------------|--|
| DATE          |  |
| BY            |  |
| SURVEYED      |  |
| PLOTTED       |  |
| TOPPED        |  |
| AREAS         |  |
| AREAS CHECKED |  |
| NO.           |  |

|               |  |
|---------------|--|
| DATE          |  |
| BY            |  |
| SURVEYED      |  |
| PLOTTED       |  |
| TOPPED        |  |
| AREAS         |  |
| AREAS CHECKED |  |
| NO.           |  |

PLOT SCALE: 1/8" = 1'-0"  
 X:\2009\11\23\Local\Workspaces\112311\112311.dwg

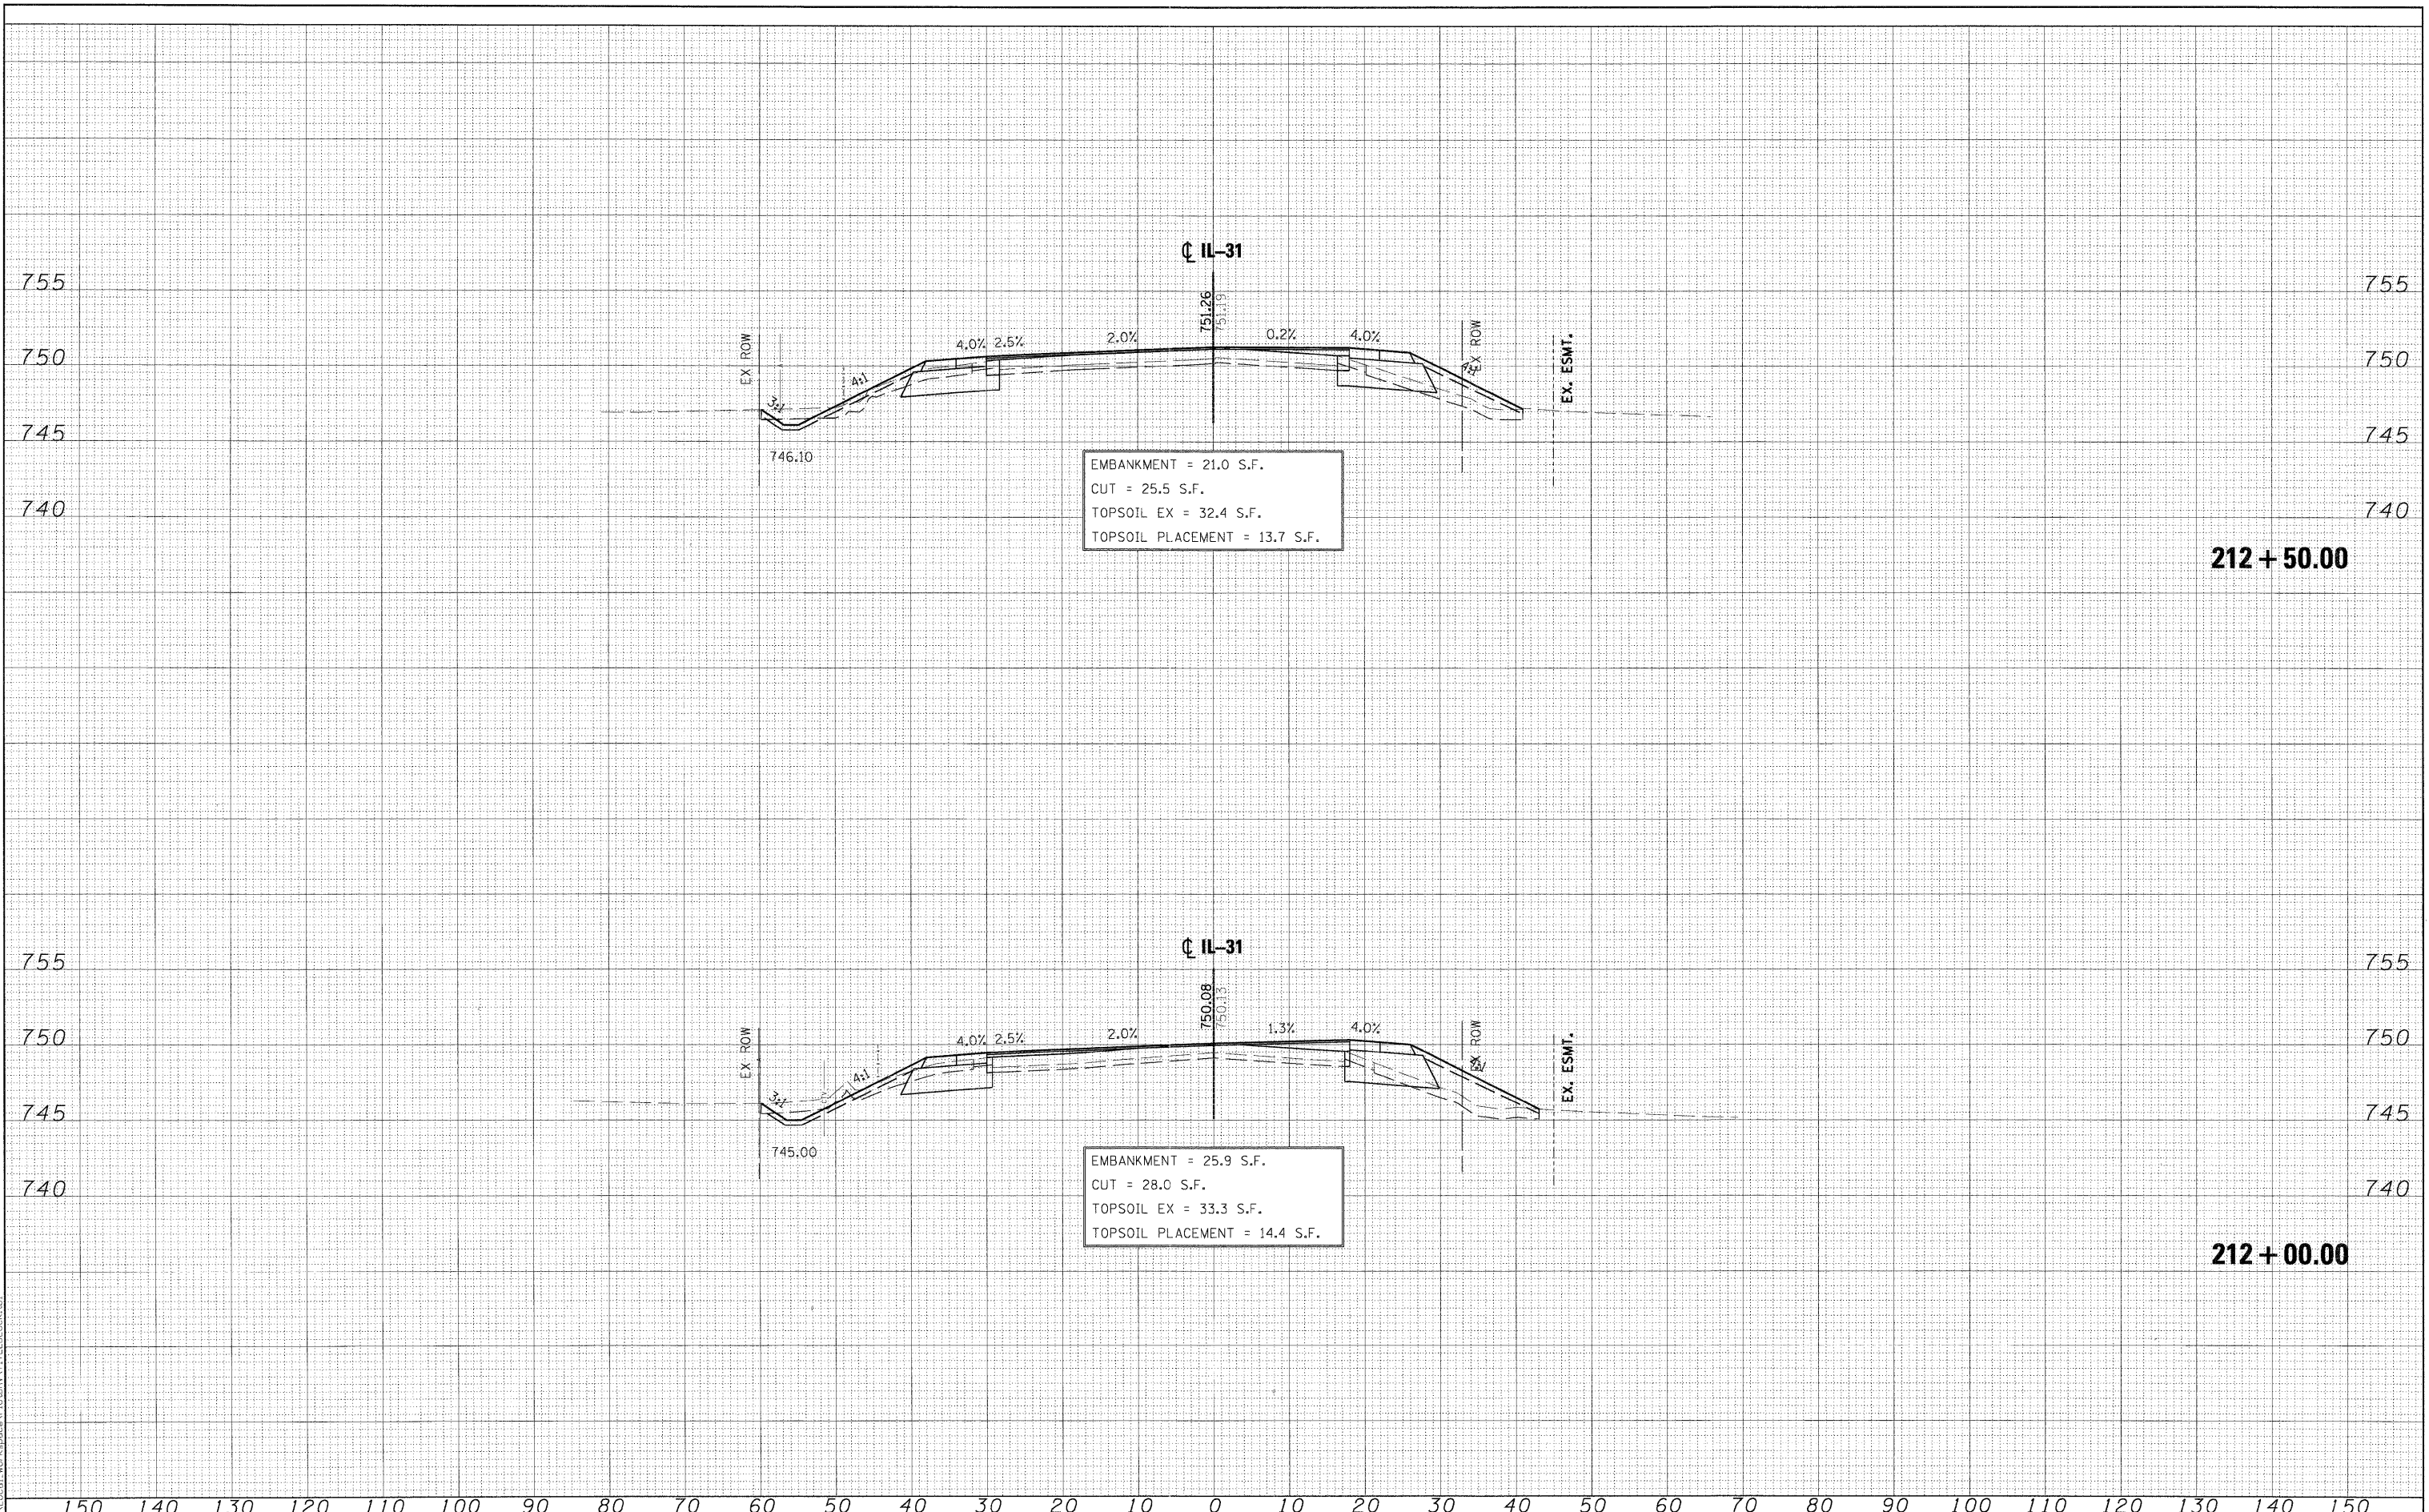

EMBANKMENT = 21.0 S.F.  
 CUT = 25.5 S.F.  
 TOPSOIL EX = 32.4 S.F.  
 TOPSOIL PLACEMENT = 13.7 S.F.

EMBANKMENT = 25.9 S.F.  
 CUT = 28.0 S.F.  
 TOPSOIL EX = 33.3 S.F.  
 TOPSOIL PLACEMENT = 14.4 S.F.

212 + 50.00

212 + 00.00