


DATE	
BY	
FINAL SURVEY	
PLOTTED	
NOTE BOOK	
AREAS CHECKED	
NO.	

DATE	
BY	
ORIGINAL SURVEY	
PLOTTED	
NOTE BOOK	
AREAS CHECKED	
NO.	

PLOT SCALE: 1"=10'  
 FILE NAME: ...  
 USER NAME: macleman  
 PLOT DATE: 11/10/2011

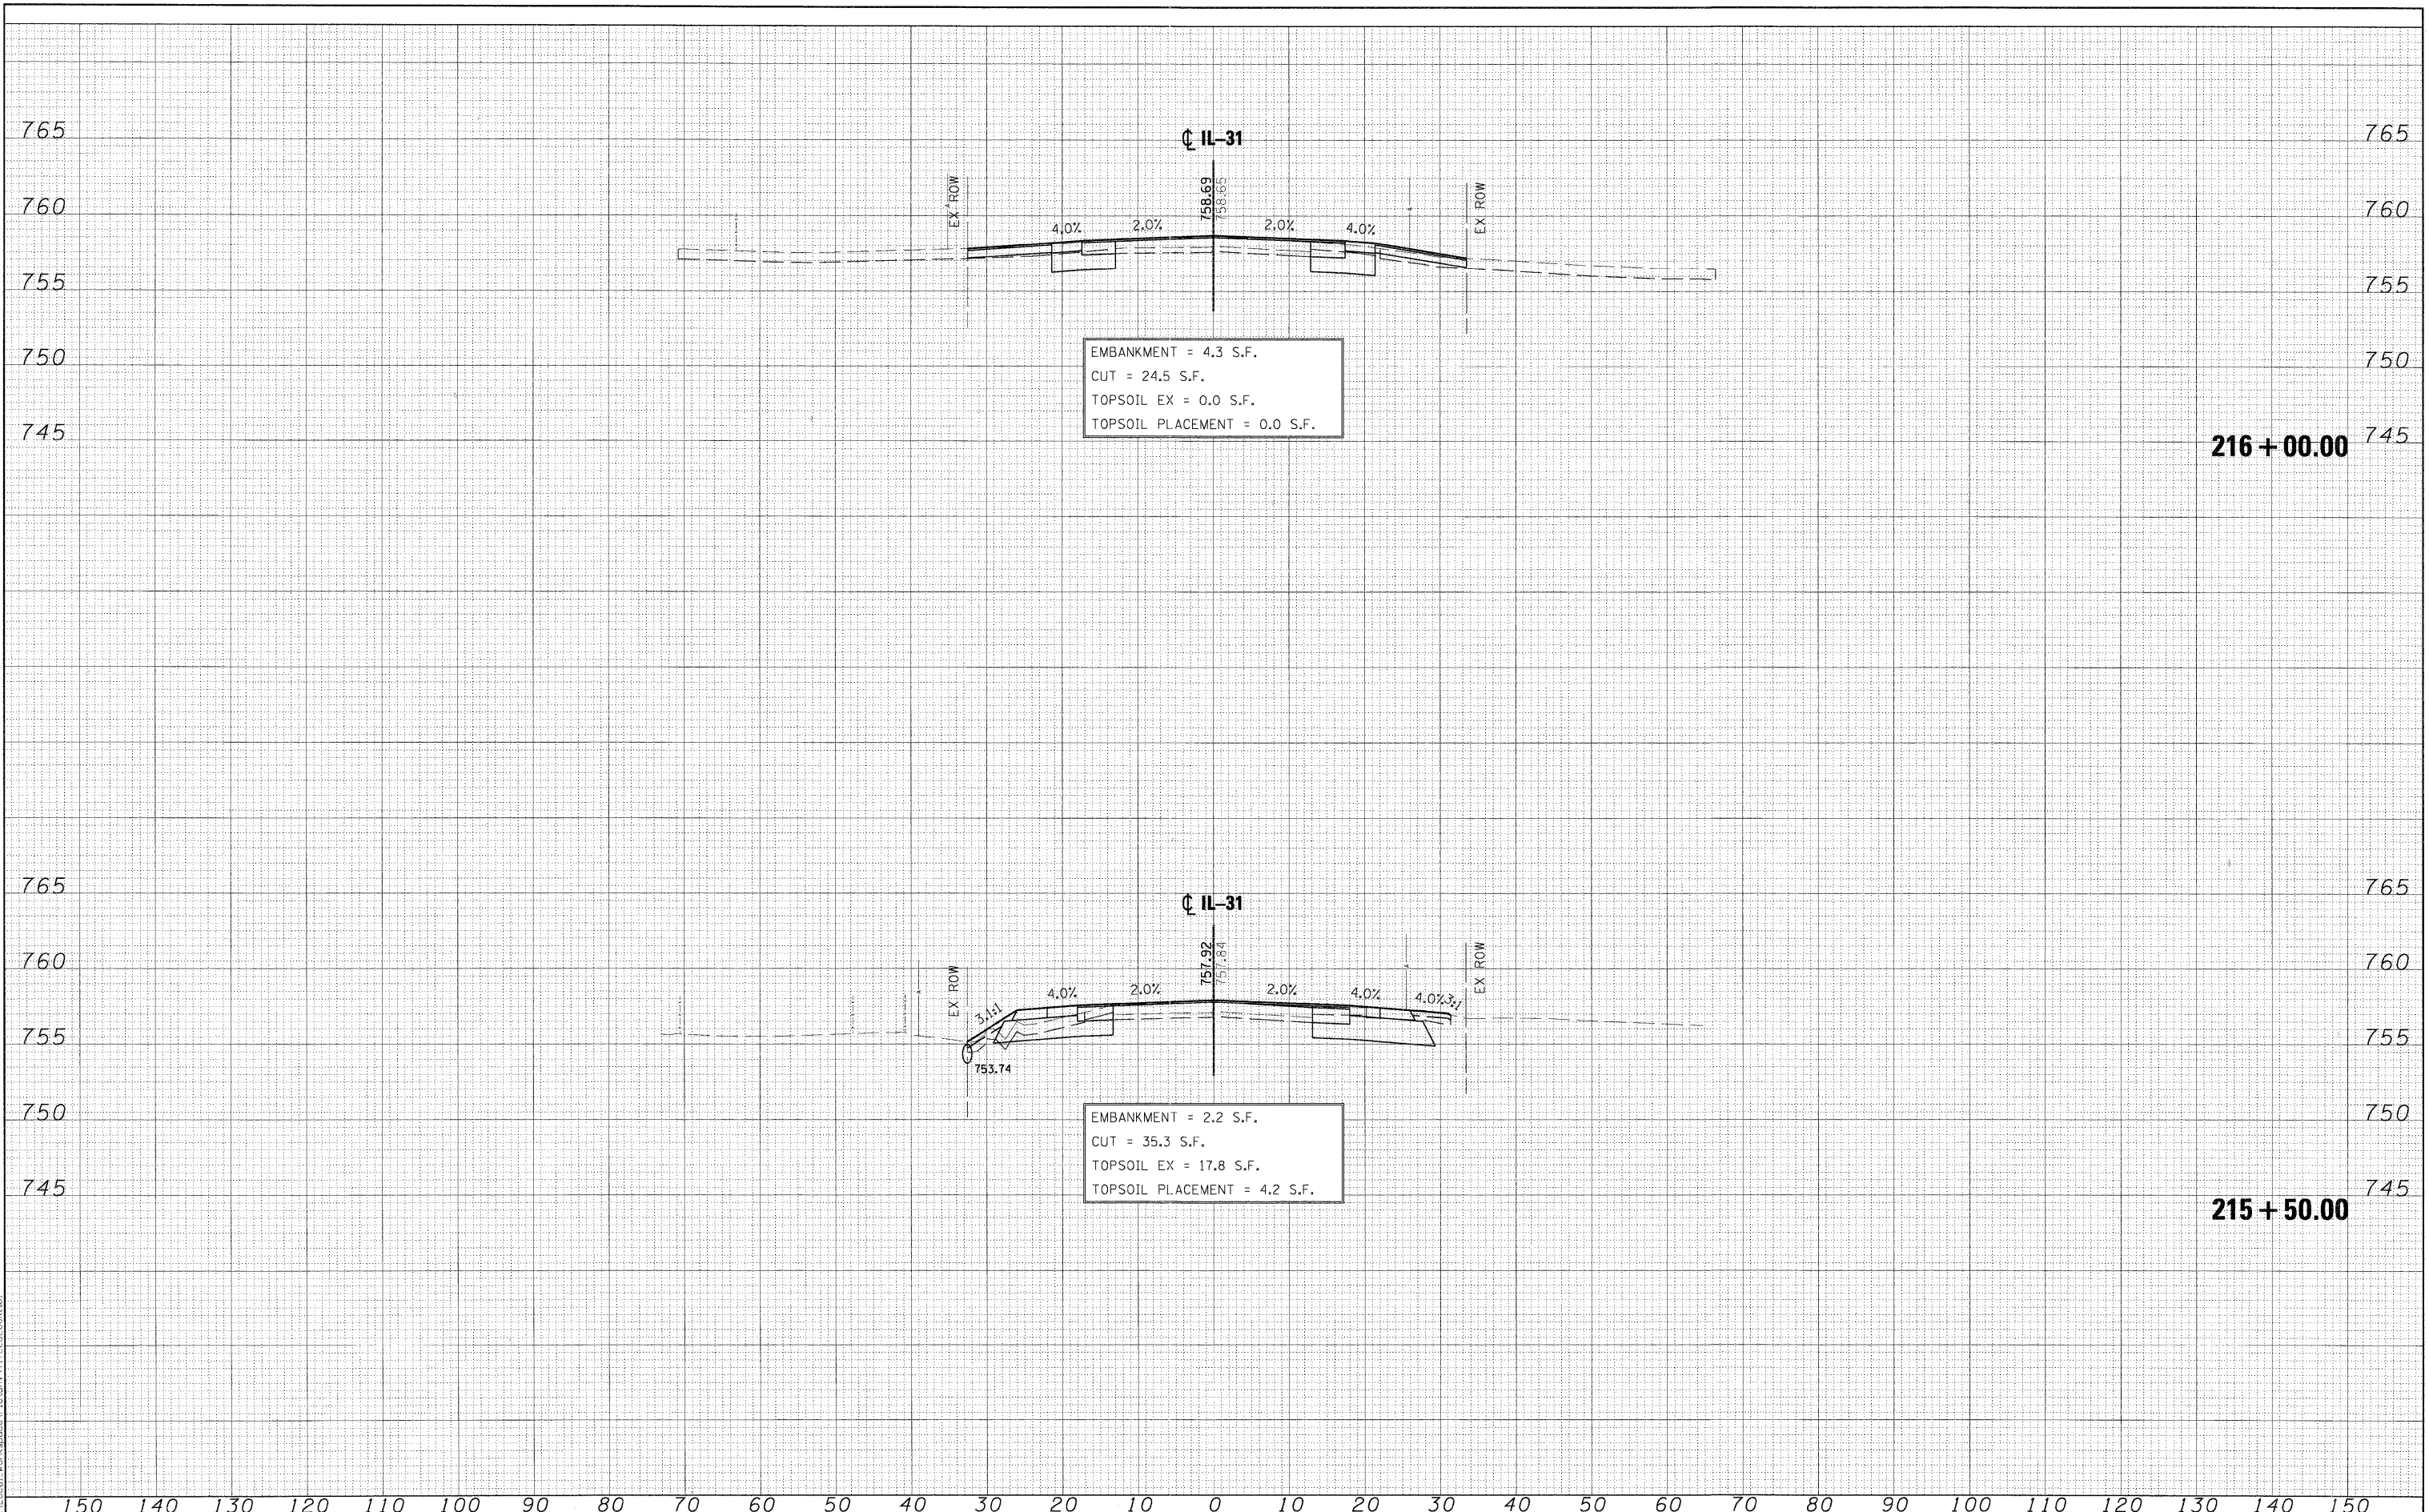

EMBANKMENT = 4.3 S.F.  
 CUT = 24.5 S.F.  
 TOPSOIL EX = 0.0 S.F.  
 TOPSOIL PLACEMENT = 0.0 S.F.

EMBANKMENT = 2.2 S.F.  
 CUT = 35.3 S.F.  
 TOPSOIL EX = 17.8 S.F.  
 TOPSOIL PLACEMENT = 4.2 S.F.