


DATE	
BY	
FINAL SURVEY	
PLANNED	
NOTE BOOK	
NO.	

DATE	
BY	
ORIGINAL SURVEY	
PLANNED	
NOTE BOOK	
NO.	

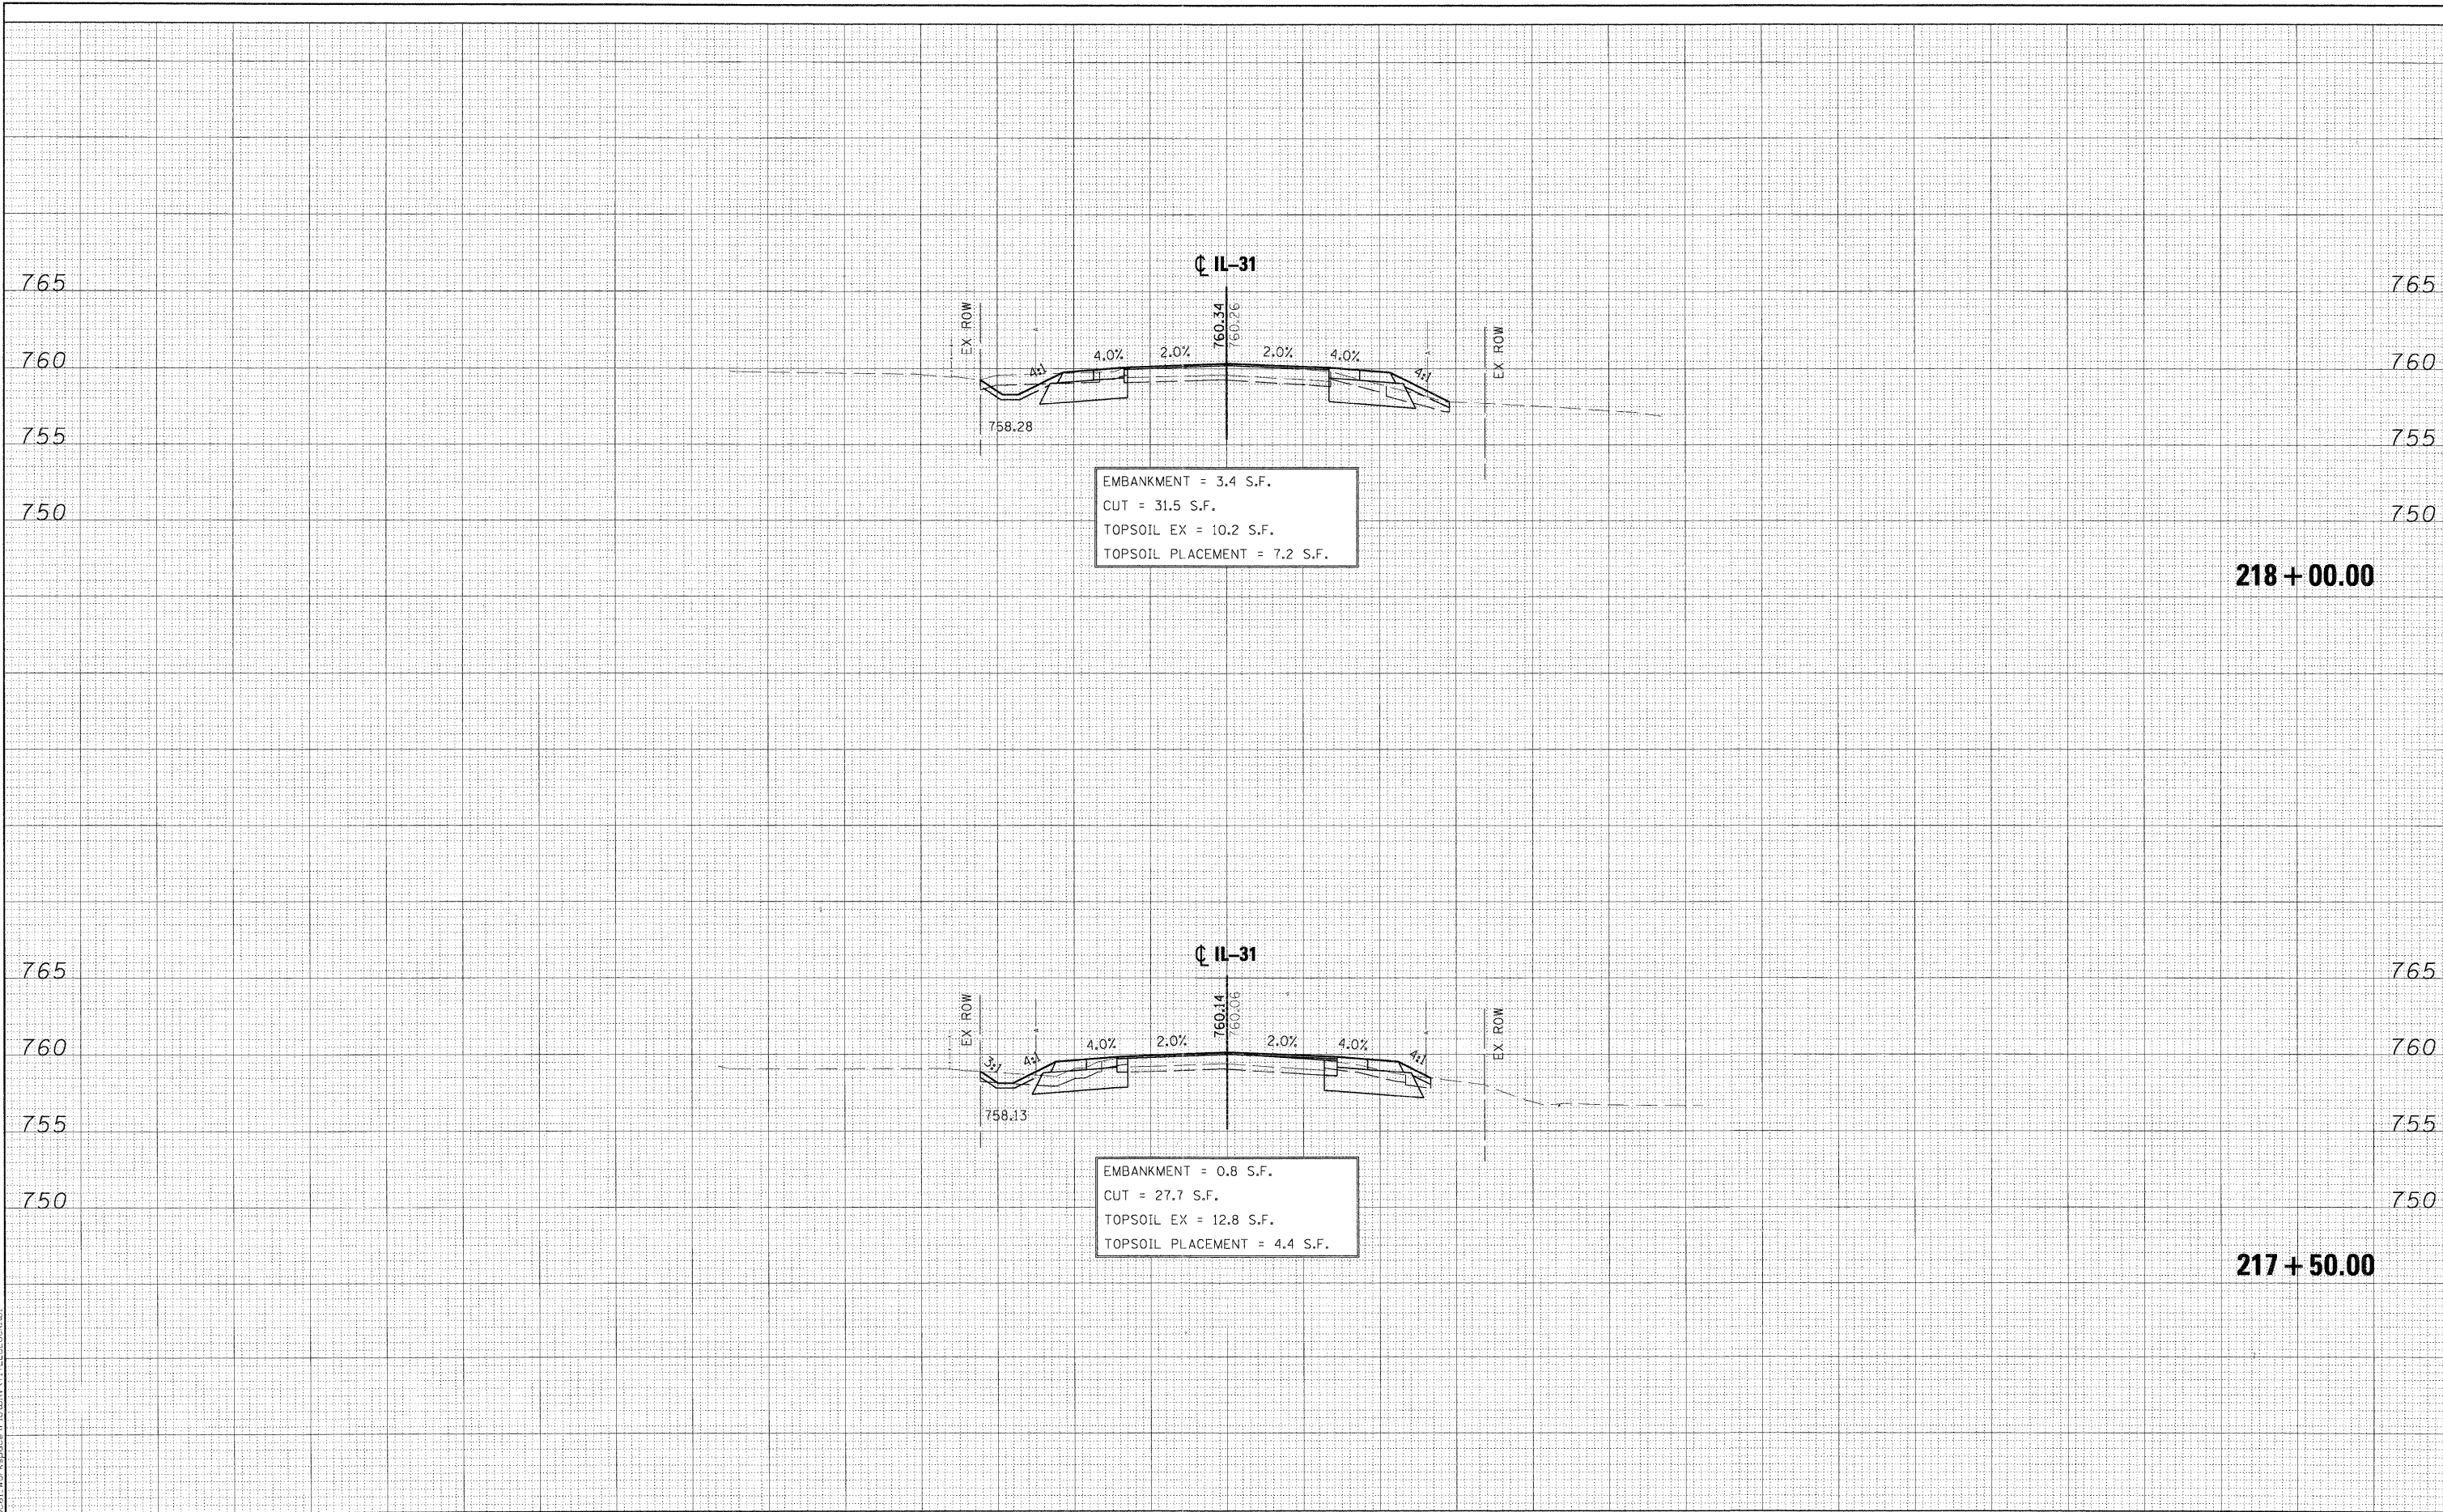

PLOT SCALE: 1:10
 FILE NAME: ...
 USER NAME: mcoleman
 PLOT DATE: 11/10/2011

FILE NAME =	DESIGNED - MAC	REVISED -	 CITY OF ST. CHARLES	IL 31 CROSS-SECTIONS		F.A. RTE.	SECTION	COUNTY	TOTAL SHEETS	SHEET NO.	
... \Cross_sections\IL31-pxs.dgn	DRAWN - TMB	REVISED -				04-00092-00-BR	KANE	440	383		
USER NAME = mcoleman	CHECKED - RMT	REVISED -		SCALE:		SHEET NO. 18 OF 19 SHEETS		STA. 217+50.00 TO STA. 218+00.00		CONTRACT NO. 63650	
PLOT DATE = 11/10/2011	DATE - 10/23/2011	REVISED -		ILLINOIS FED. AID PROJECT							