


FINAL SURVEY	BY	DATE
SURVEYED		
PLANNED		
NOTE BOOK		
AREAS CHECKED		
NO.		

ORIGINAL SURVEY	BY	DATE
SURVEYED		
PLANNED		
NOTE BOOK		
AREAS CHECKED		
NO.		

PLOT SCALE: 1"=10'
 X:\2009\04\092\Local_Markings\Picture\IT11.ERLOCK.dwg

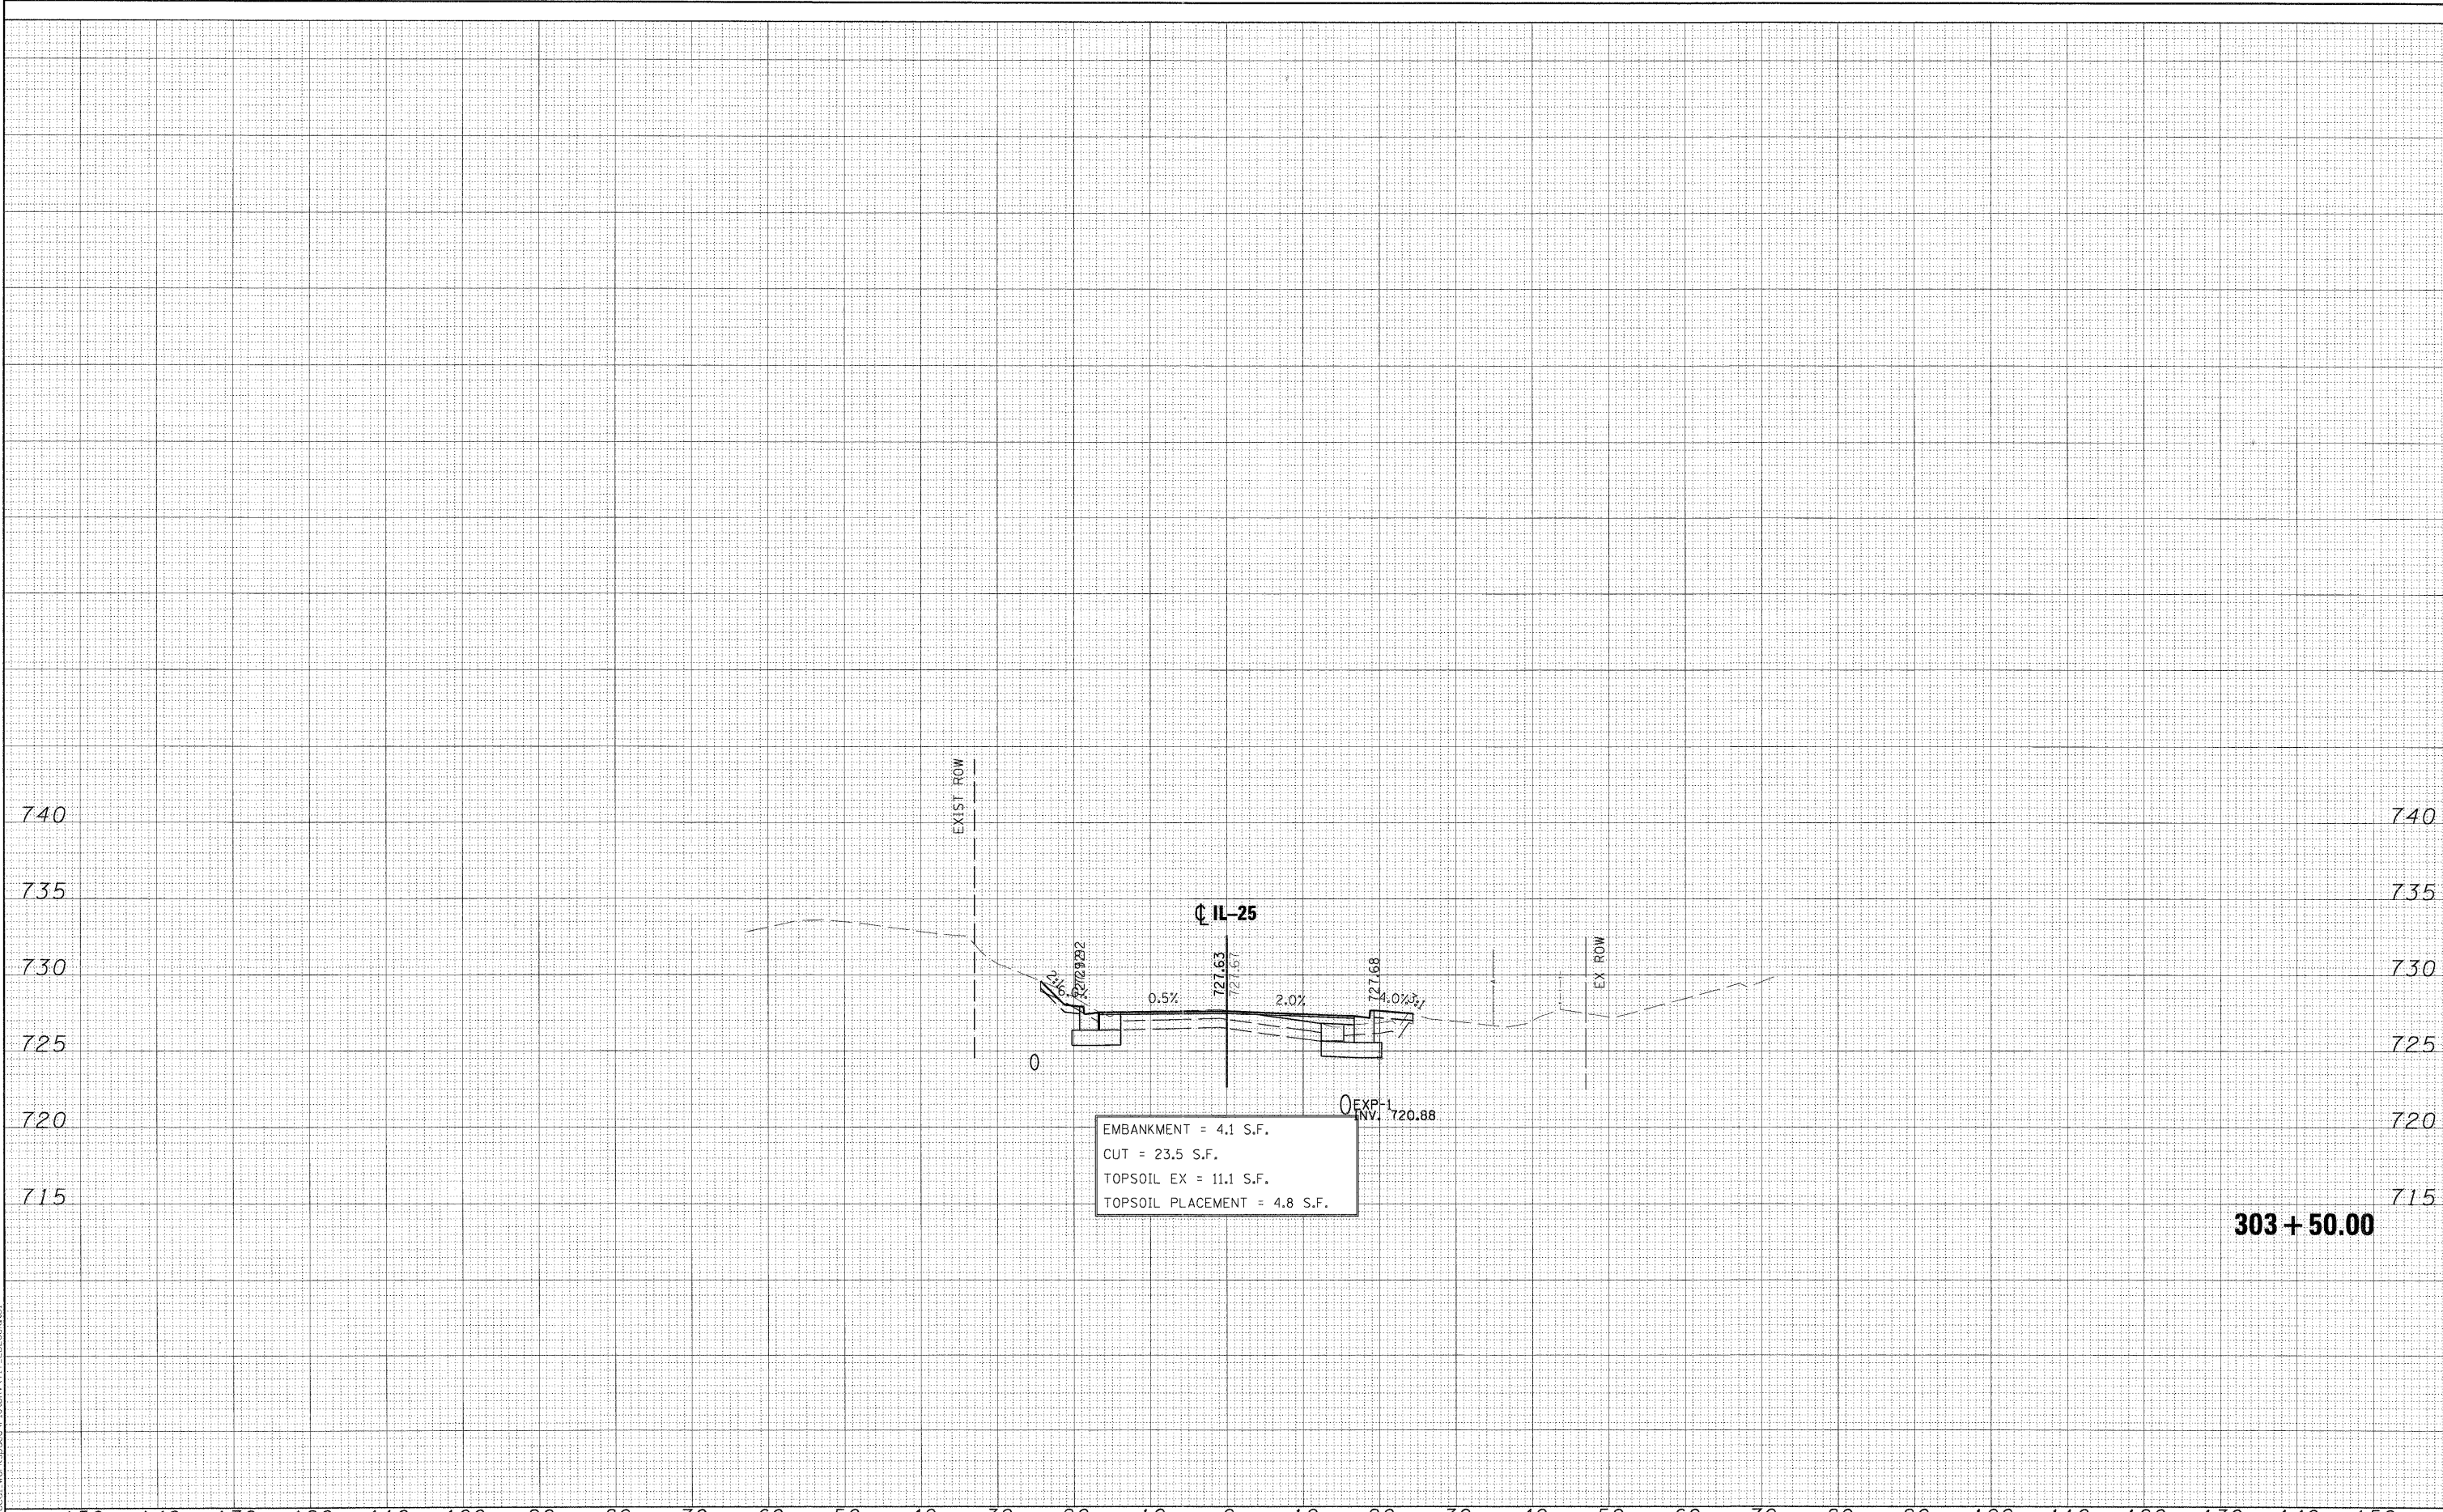

EMBANKMENT = 4.1 S.F.
 CUT = 23.5 S.F.
 TOPSOIL EX = 11.1 S.F.
 TOPSOIL PLACEMENT = 4.8 S.F.

303 + 50.00

FILE NAME = ...cross_sections\IL25-pxs.dgn	DESIGNED - MAC	REVISED -	 CITY OF ST. CHARLES	IL 25 CROSS-SECTIONS		F.A. RTE.	SECTION	COUNTY	TOTAL SHEETS	SHEET NO.
USER NAME = mcoleman	DRAWN - TMB	REVISED -		04-00092-00-BR	KANE	440	387			
PLOT DATE = 11/10/2011	CHECKED - RMT	REVISED -		SCALE: SHEET NO. 3 OF 23 SHEETS STA. 303+50.00 TO STA. 303+50.00		CONTRACT NO. 63650				
	DATE - 10/23/2011	REVISED -		ILLINOIS FED. AID PROJECT						