


FINAL SURVEY	BY	DATE
PLOTTED		
NOTE BOOK		
AREAS CHECKED		
NO.		

ORIGINAL SURVEY	BY	DATE
PLOTTED		
NOTE BOOK		
AREAS CHECKED		
NO.		

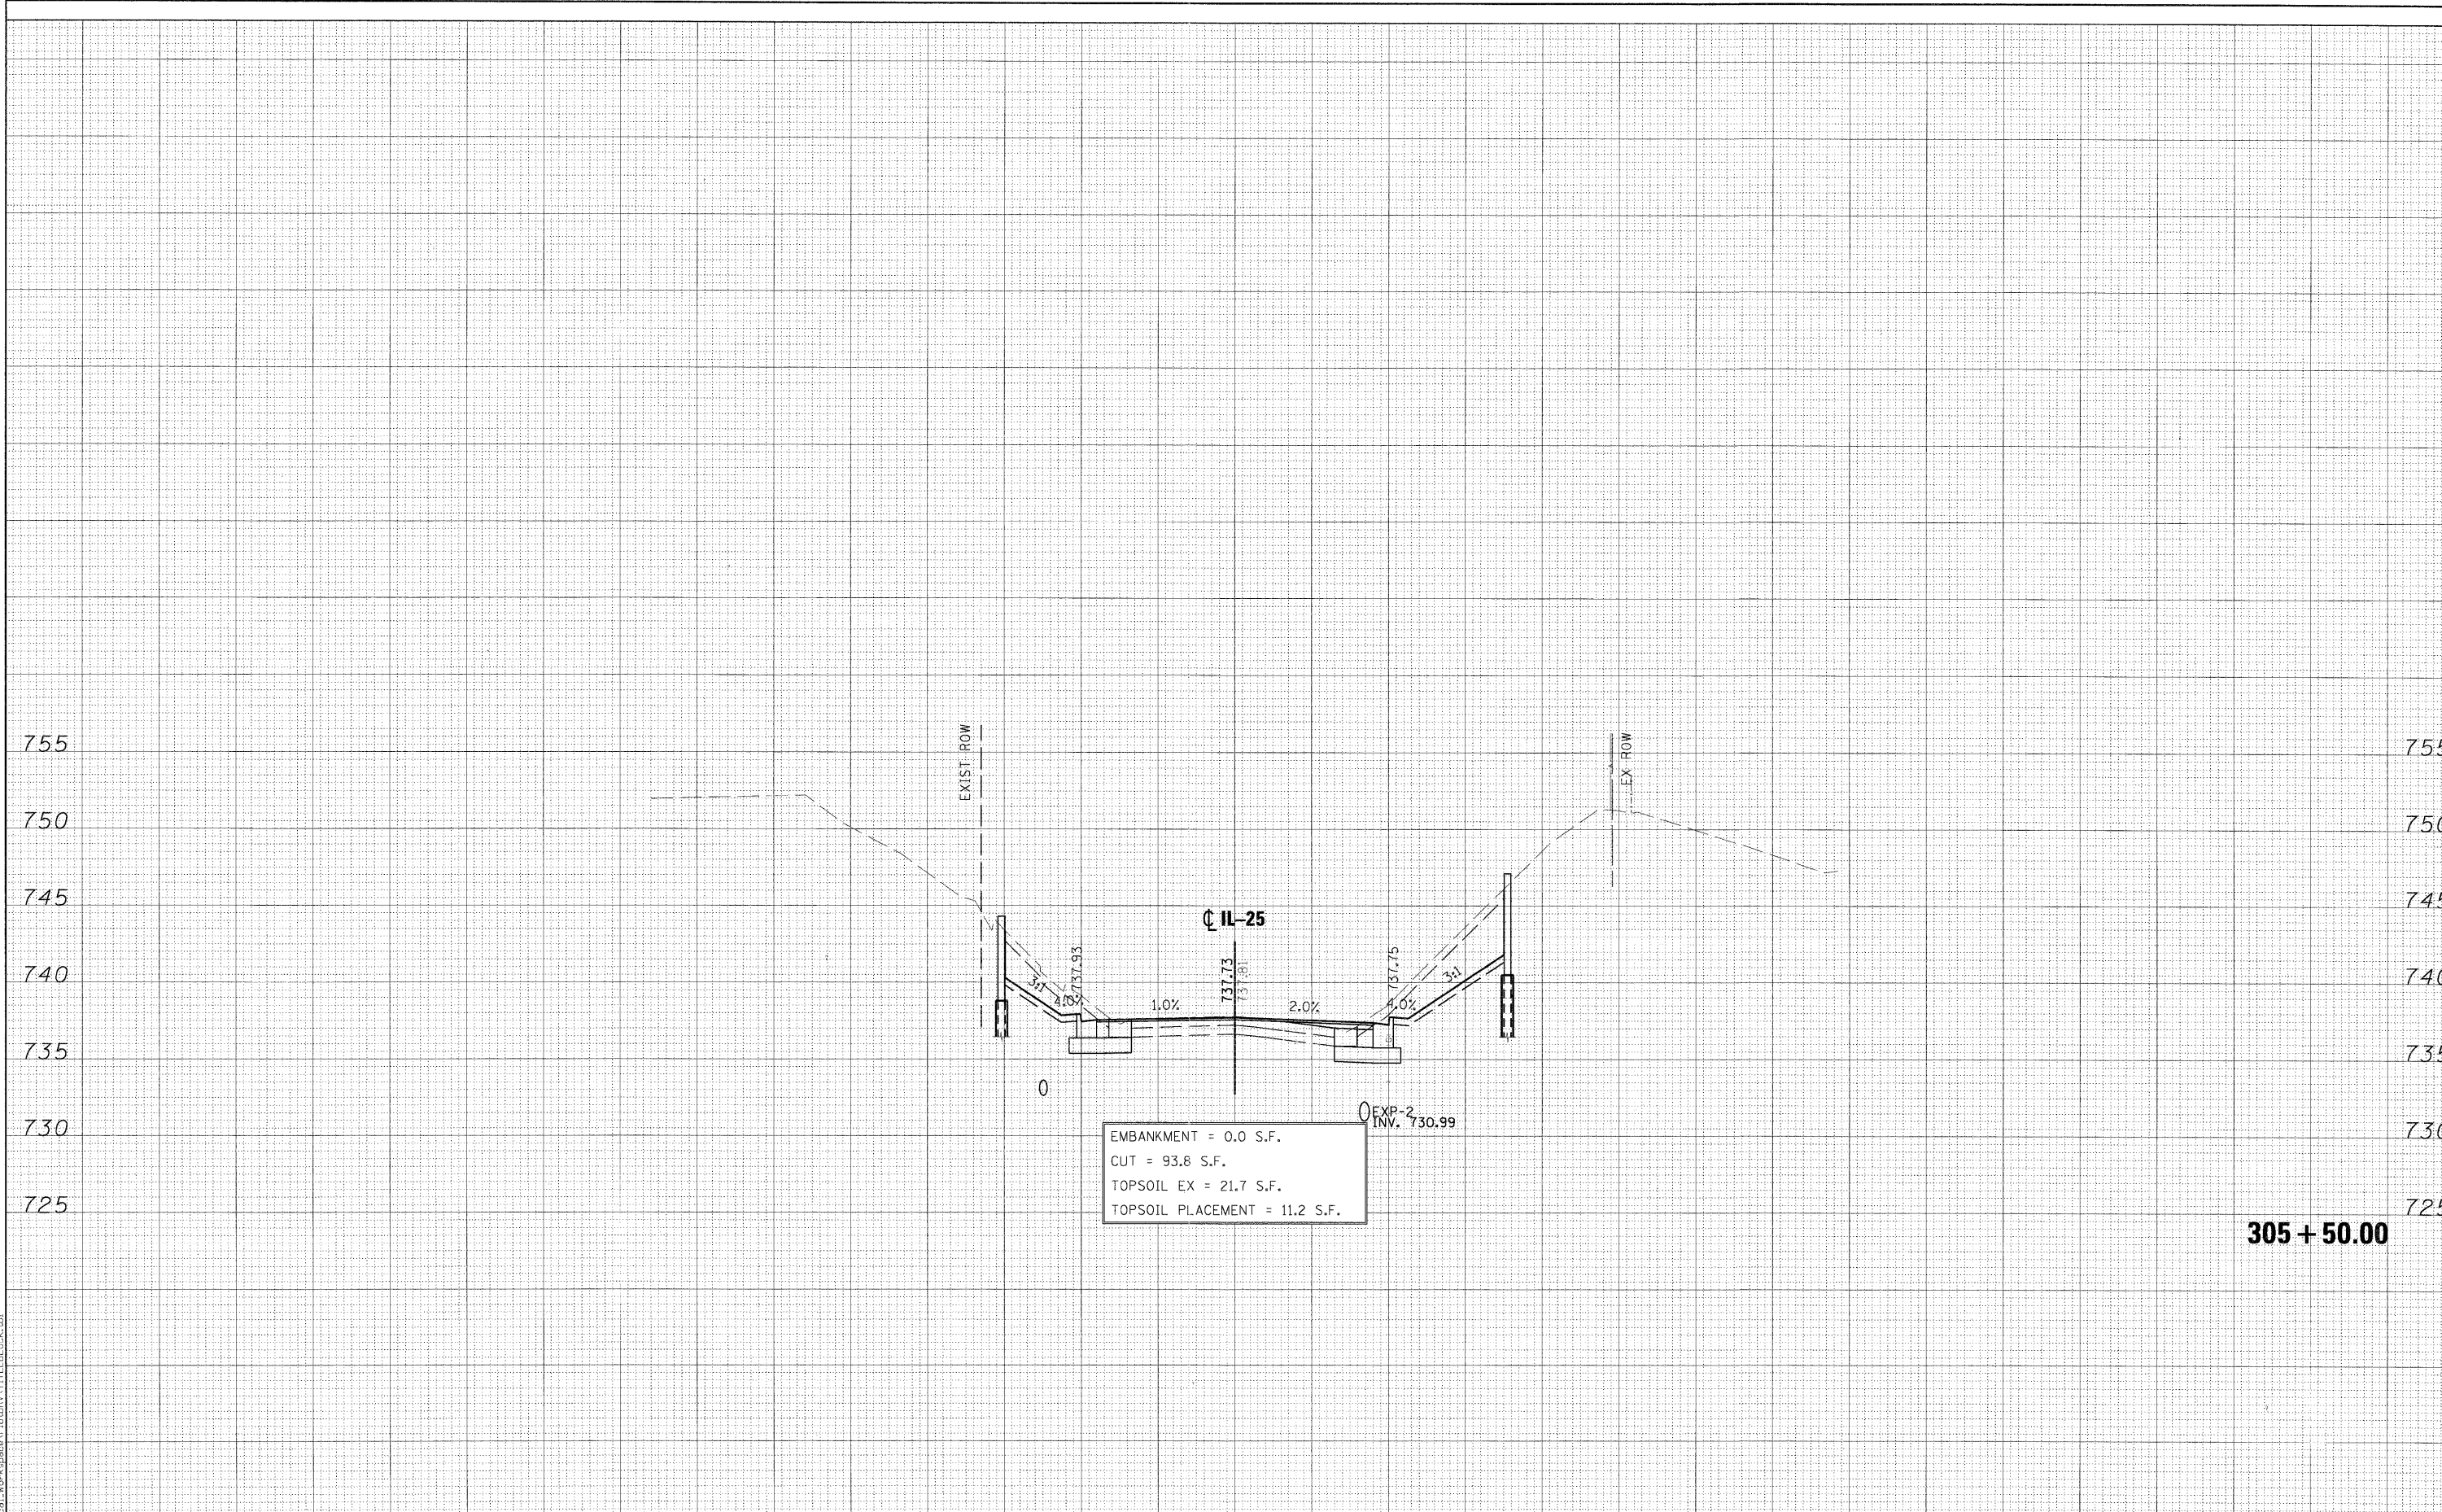

305 + 50.00

PLOT SCALE: 1/8" = 10' (PRINTED)
 X:\100000\04-00092-00-BR\Drawings\TitleBlock.dwg

FILE NAME =	DESIGNED - MAC	REVISED -
...cross_sections\IL25-pxs.dgn	DRAWN - TMB	REVISED -
USER NAME = mcoleman	CHECKED - RMT	REVISED -
PLOT DATE = 11/18/2011	DATE 10/23/2011	REVISED -



CITY OF ST. CHARLES

**IL 25
CROSS-SECTIONS**

SCALE: SHEET NO. 7 OF 23 SHEETS STA. 305+50.00 TO STA. 305+50.00

F.A. RTE.	SECTION	COUNTY	TOTAL SHEETS	SHEET NO.
	04-00092-00-BR	KANE	440	391
			CONTRACT NO. 63650	
ILLINOIS FED. AID PROJECT				