


DATE	
BY	
FINAL SURVEY	SURVEYED
NOTE BOOK NO.	PLOTTED
	TEMPLATE
	AREAS CHECKED

DATE	
BY	
ORIGINAL SURVEY	SURVEYED
NOTE BOOK NO.	PLOTTED
	TEMPLATE
	AREAS CHECKED

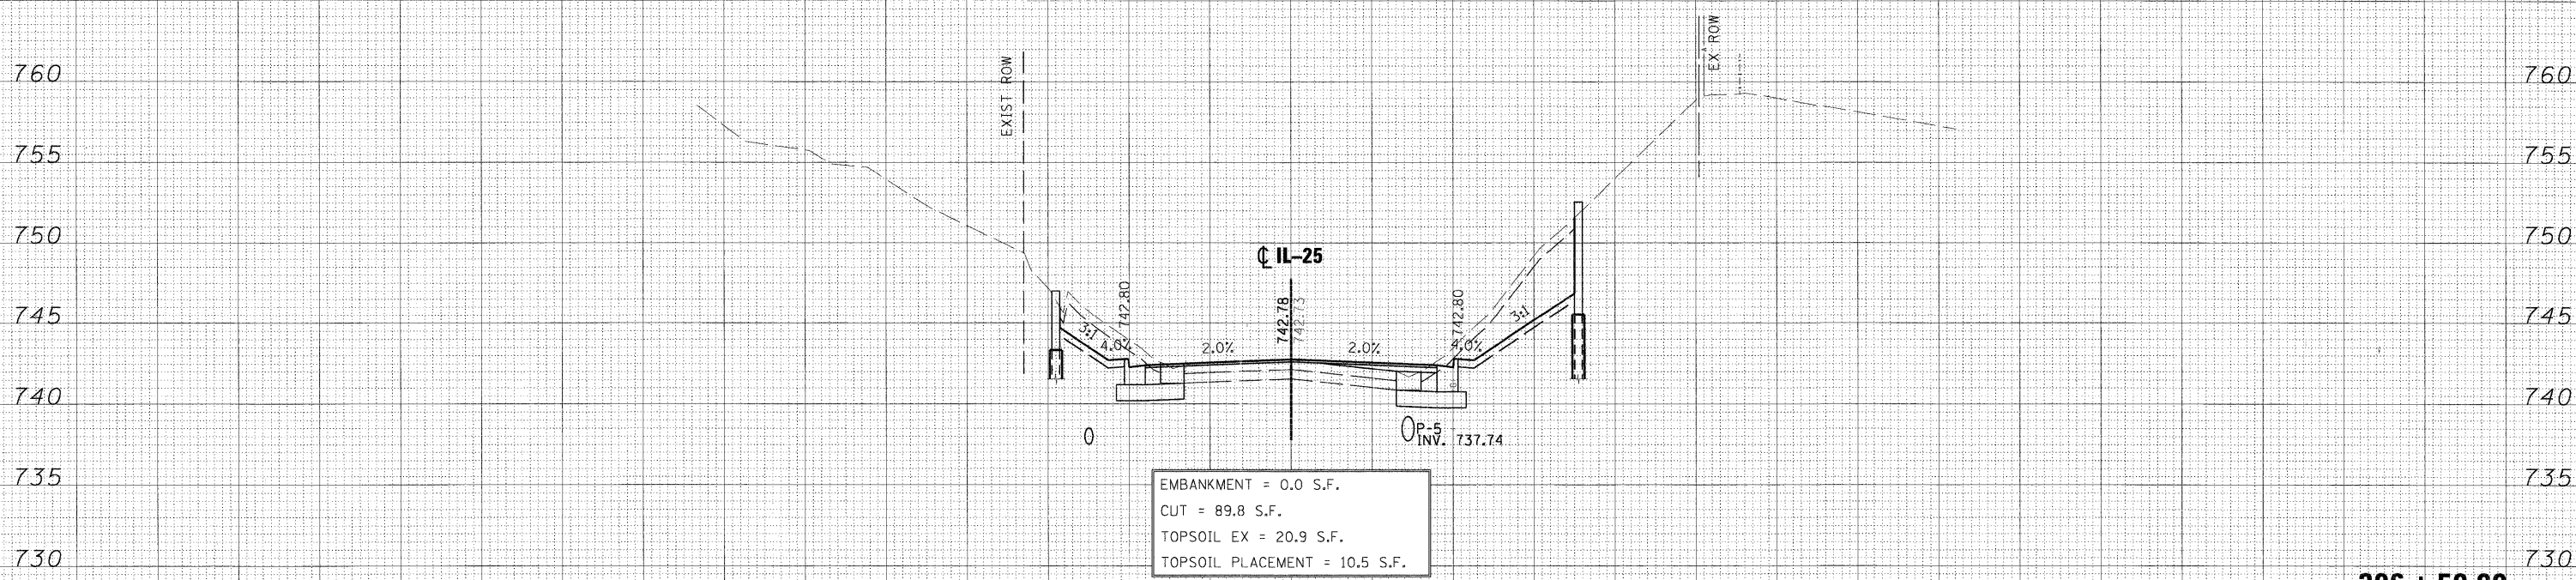

306 + 50.00

FILE NAME =	DESIGNED - MAC	REVISED -			IL 25 CROSS-SECTIONS		F.A. RTE.	SECTION	COUNTY	TOTAL SHEETS	SHEET NO.
...cross_sections\IL25-pxs.dgn	DRAWN - TMB	REVISED -					04-00092-00-BR	KANE	440	393	
USER NAME = moelaman	CHECKED - RMT	REVISED -					CONTRACT NO. 63650				
PLOT DATE = 11/18/2011	DATE - 10/23/2011	REVISED -					ILLINOIS FED. AID PROJECT				
SCALE:			SHEET NO. 9 OF 23 SHEETS		STA. 306+50.00 TO STA. 306+50.00						