


| | | | |
|--------------|---------------|----|------|
| FINAL SURVEY | SURVEYED | BY | DATE |
| NOTE BOOK | PLOTTED | | |
| NO. | TEMPLATE | | |
| | AREAS CHECKED | | |

| | | | |
|-----------------|---------------|----|------|
| ORIGINAL SURVEY | SURVEYED | BY | DATE |
| NOTE BOOK | PLOTTED | | |
| NO. | TEMPLATE | | |
| | AREAS CHECKED | | |

PLOT SCALE: 1"=10'
 X:\projects\1109\1109.dwg
 USER: maclem
 DATE: 11/10/2011

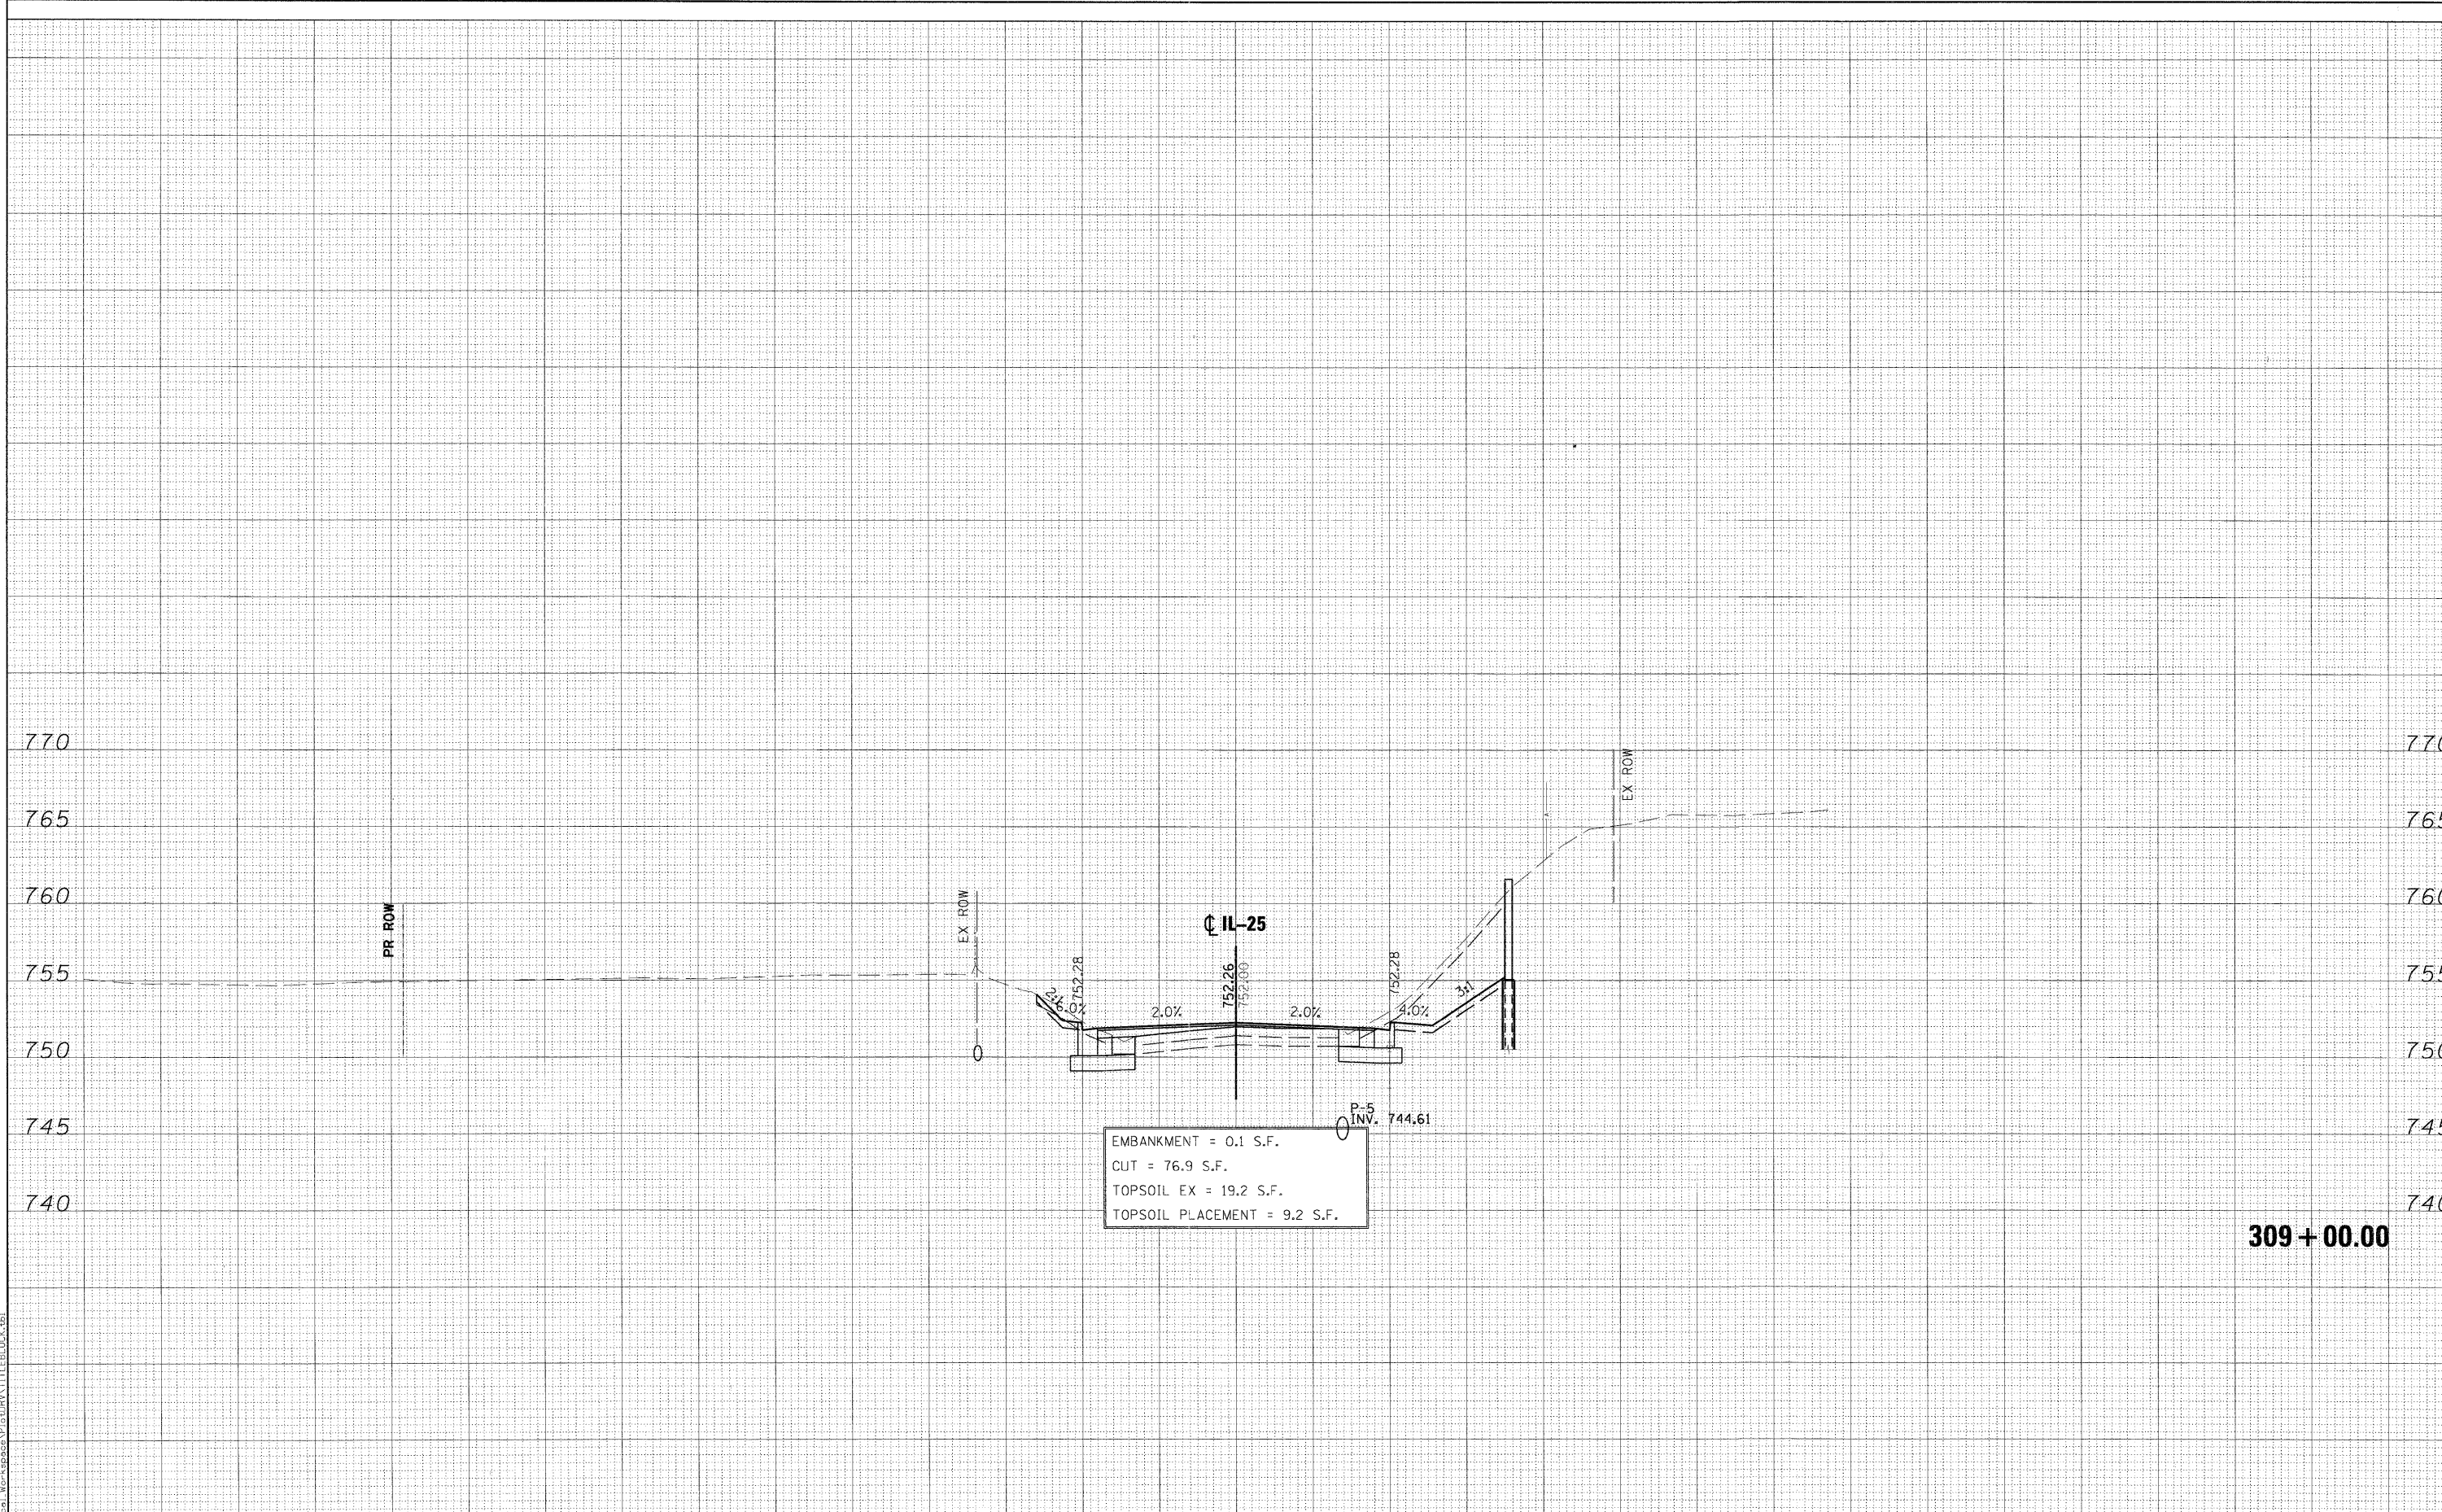

EMBANKMENT = 0.1 S.F.
 CUT = 76.9 S.F.
 TOPSOIL EX = 19.2 S.F.
 TOPSOIL PLACEMENT = 9.2 S.F.

309 + 00.00