



| | |
|---------------|--|
| DATE | |
| BY | |
| FINAL SURVEY | |
| PLOTTED | |
| NOTE BOOK | |
| AREAS CHECKED | |

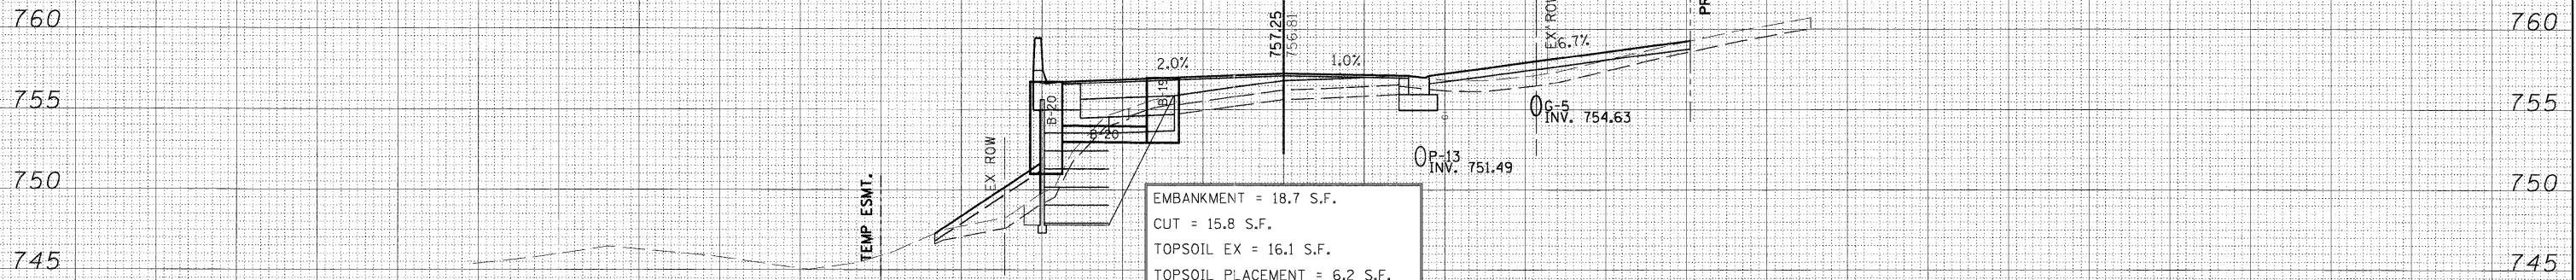

| | |
|-----------------|--|
| DATE | |
| BY | |
| ORIGINAL SURVEY | |
| PLOTTED | |
| NOTE BOOK | |
| AREAS CHECKED | |

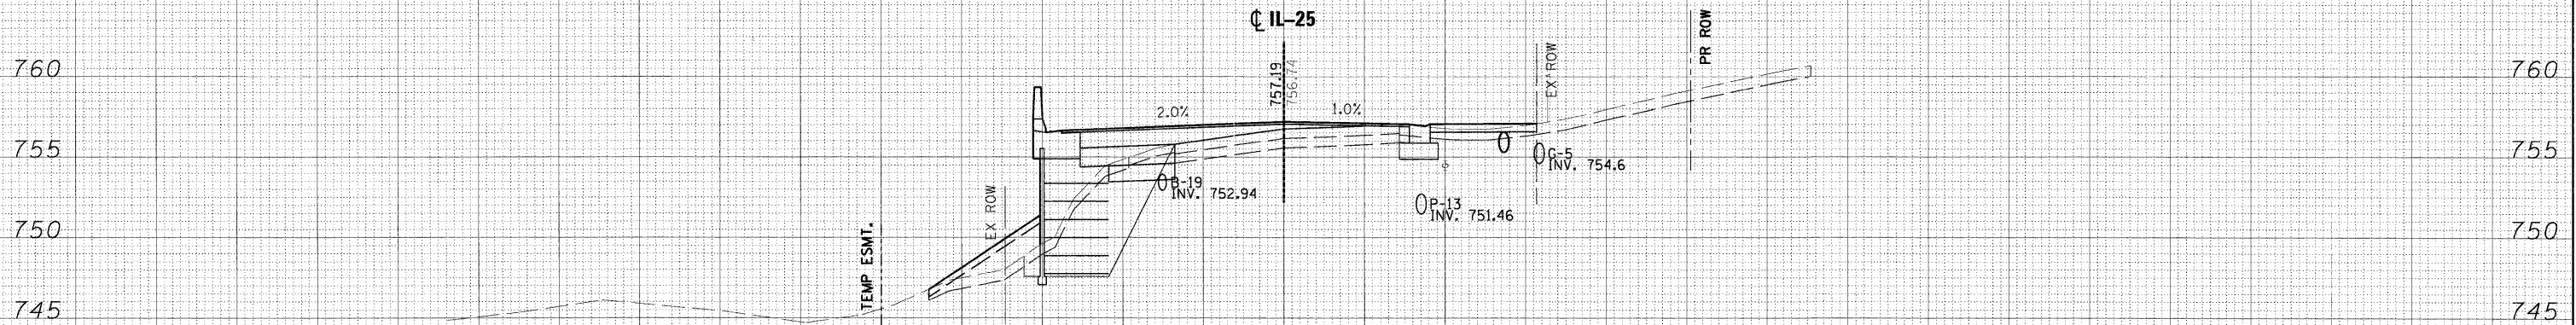

PLOT SCALE: 1/8" = 10'-0"
 FILE NAME: ...cross-sections\IL25-pxs.dgn
 USER NAME: mcoleman
 PLOT DATE: 11/10/2011

| | | | | | | | | | | | |
|--------------------------------|-------------------|-----------|---------------------------------------|-------------------------|---------------------------------------|--|----------------|---------|--------|--------------|-----------|
| FILE NAME = | DESIGNED - MAC | REVISED - | engineers · scientists · planners | CITY OF ST. CHARLES | IL 25 CROSS-SECTIONS | | F.A. RTE. | SECTION | COUNTY | TOTAL SHEETS | SHEET NO. |
| ...cross-sections\IL25-pxs.dgn | DRAWN - TMB | REVISED - | | | | | 04-00092-00-BR | KANE | 440 | 404 | |
| USER NAME = mcoleman | CHECKED - RMT | REVISED - | | | CONTRACT NO. 63650 | | | | | | |
| PLOT DATE = 11/10/2011 | DATE - 10/23/2011 | REVISED - | | | ILLINOIS FED. AID PROJECT | | | | | | |