


DATE	BY
SURVEYED	PLOTTED
NOTE BOOK	TEMPLATE
NO.	AREAS CHECKED

DATE	BY
SURVEYED	PLOTTED
NOTE BOOK	TEMPLATE
NO.	AREAS CHECKED

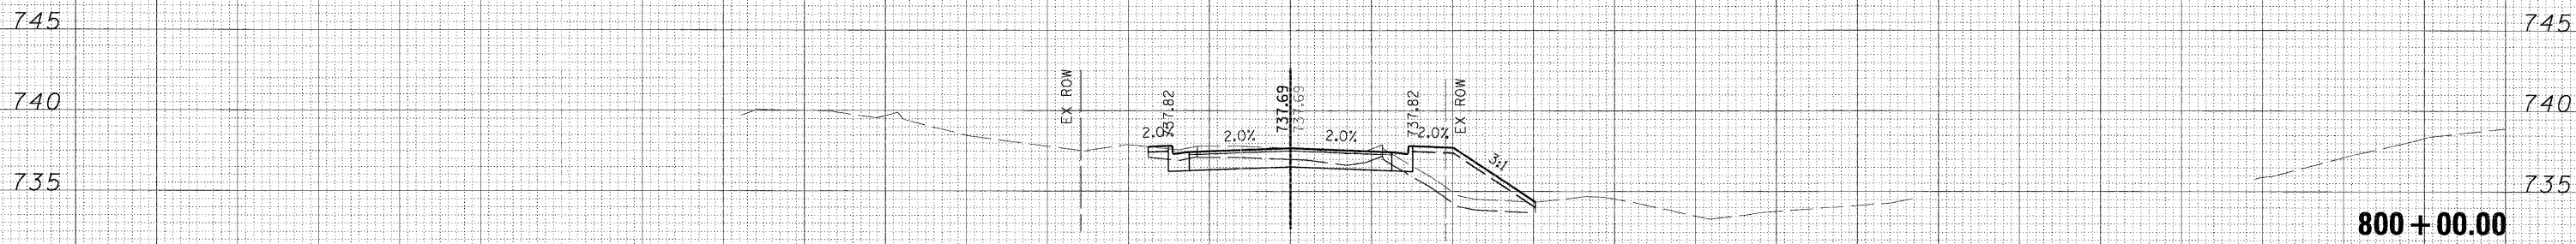

EMBANKMENT = 13.3 S.F.  
 CUT = 16.0 S.F.  
 TOPSOIL EX = 16.6 S.F.  
 TOPSOIL PLACEMENT = 5.9 S.F.

800 + 00.00

PLOT SCALE: 1/8" = 1'-0"  
 FILE NAME: ...Cross\_sections\PNLDS-prx.dgn  
 USER NAME: mooleman  
 PLOT DATE: 11/9/2011

DESIGNED - MAC	REVISED -	 <b>CITY OF ST. CHARLES</b>	<b>PINELANDS ROAD CROSS-SECTIONS</b>		F.A. RTE.	SECTION	COUNTY	TOTAL SHEETS	SHEET NO.
DRAWN - TMB	REVISED -				04-00092-00-BR	KANE	440	408	
CHECKED - RMT	REVISED -		SCALE: SHEET NO. 1 OF 3 SHEETS STA. 799+65.60 TO STA. 800+00.00		CONTRACT NO. 63650		ILLINOIS FED. AID PROJECT		
DATE - 10/23/2011	REVISED -								