


NOTE:  
ALL SOIL AND ORGANIC MATERIAL TO BE REMOVED FROM THE PLANTER WILL BE PAID FOR AS REMOVAL AND DISPOSAL OF UNSUITABLE MATERIAL.

LEGEND  
SEE SHEET 6 FOR LEGEND.

EXISTING

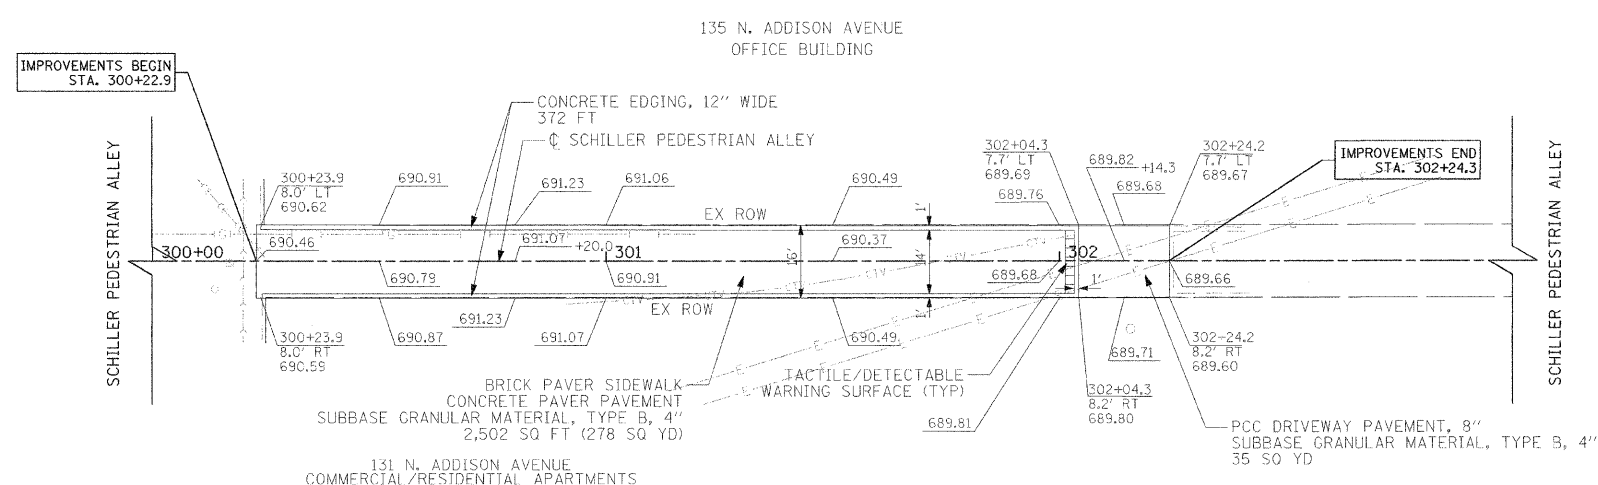

LEGEND  
SEE SHEET 6 FOR LEGEND.

PROPOSED

FILE NAME = g:\C011\00131\Road\Sheets\VP-204.dwg	USER NAME = a_jpondexter	DESIGNED - KB	REVISED -	<b>STATE OF ILLINOIS DEPARTMENT OF TRANSPORTATION</b>	<b>ELMHURST STREETScape ENHANCEMENTS EXISTING AND PROPOSED PLAN SCHILLER PEDESTRIAN ALLEY</b>	F.A.U. RTE.	SECTION	COUNTY	TOTAL SHEETS	SHEET NO.		
	PLOT SCALE =	CHECKED - ESN	REVISED -			2678/2676	11-00179-00-LS	DUPAGE	28	7		
	PLOT DATE = 11/16/11	DATE - 11/16/2011	REVISED -			SCALE: 1"=20'			SHEET NO. 2 OF 6 SHEETS		STA. 300+22.9 TO STA. 302+24.2	FED. ROAD DIST. NO. 7 (ILLINOIS) FED. AID PROJECT
									CONTRACT NO. 63652			