



**EXISTING TOPOGRAPHY**

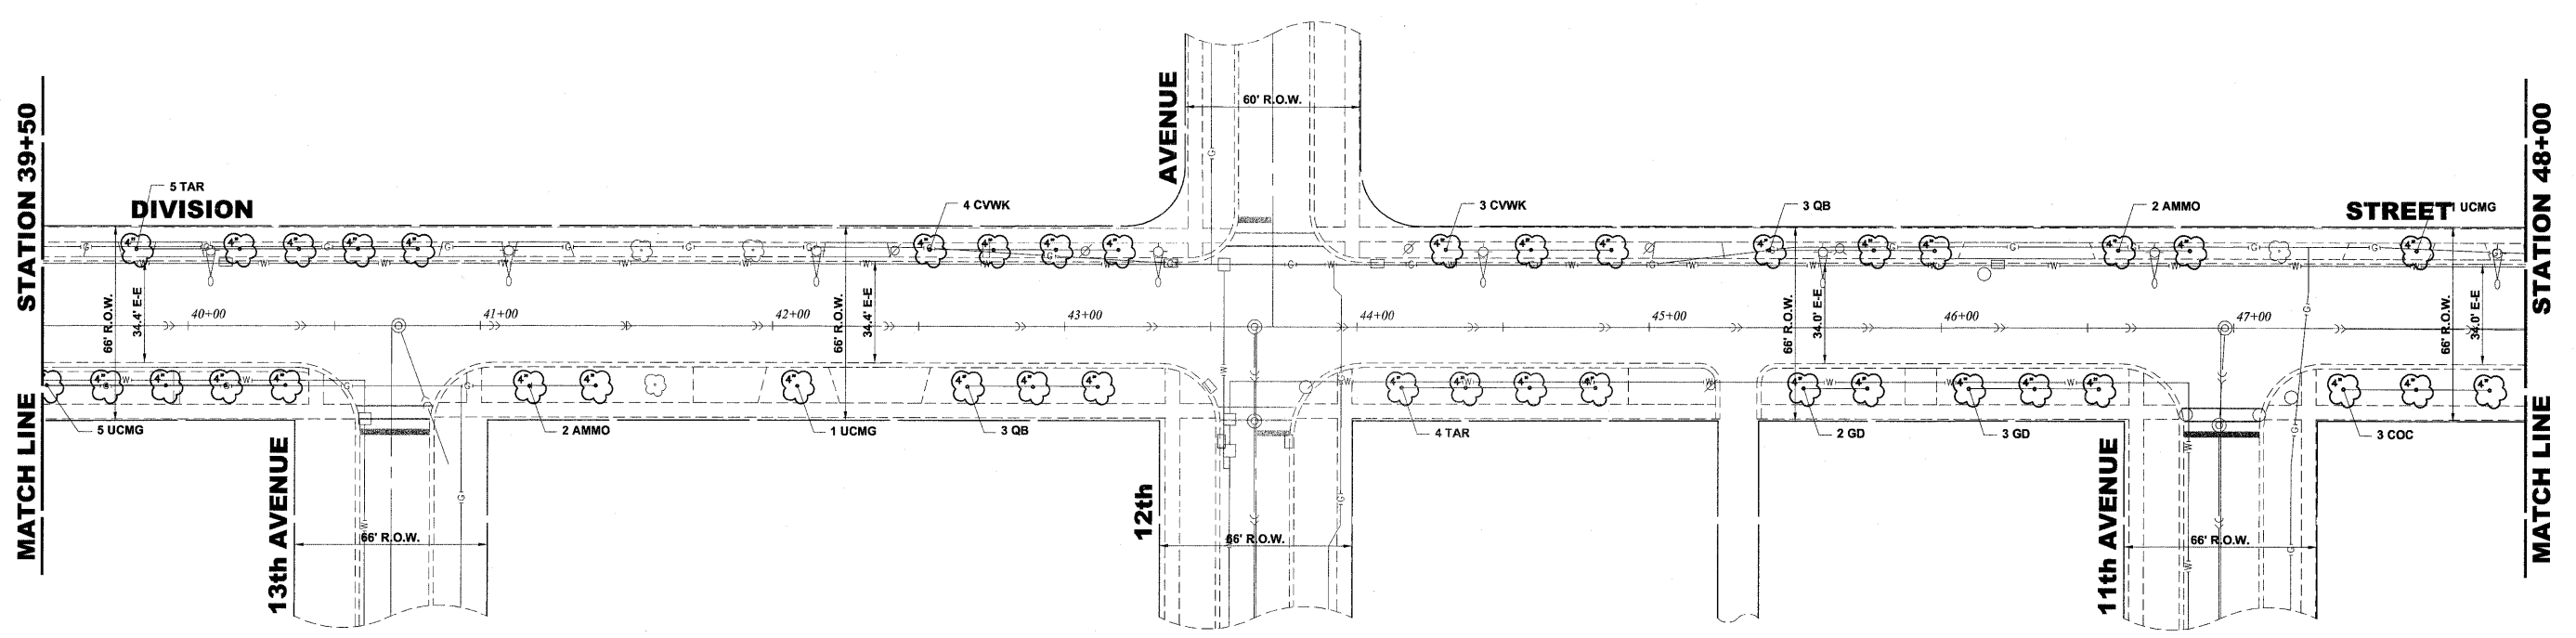

**PROPOSED IMPROVEMENT**

Drawing file: W:\Projects\0011046 - Division Street IEP\DivisionStreet.dwg Nov 10, 2011 - 10:21am

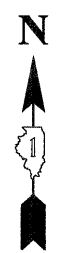

◆ Civil Engineers  
◆ Municipal Consultants  
◆ Established 1911

9533 Roosevelt Road  
Waukegan, Illinois 60154-2700  
Phone: 708/965-6399  
Fax: 708/965-1315

DESIGNED - ELS	REVISED -
DRAWN - MK, DMM	REVISED -
CHECKED - ELS	REVISED -
DATE - 11-02-11	REVISED -

**STATE OF ILLINOIS  
DEPARTMENT OF TRANSPORTATION**

**DIVISION STREET**

SCALE: 1" = 30'    SHEET NO. 7 OF 8 SHEETS    STA. 39+50    TO STA. 48+00

F.A.U. RTE.	SECTION	COUNTY	TOTAL SHEETS	SHEET NO.
1026	10-00116-00-SW	COOK	40	16
FED. ROAD DIST. NO. 1 ILLINOIS			CONTRACT NO. 63854	
FED. AID PROJECT M-TE-001(825)			EHE PROJECT NO. 600-11-04602	