



**F4 Plan at Medium Obelisk Baseplate**

SCALE: 1 1/2"=1'-0"

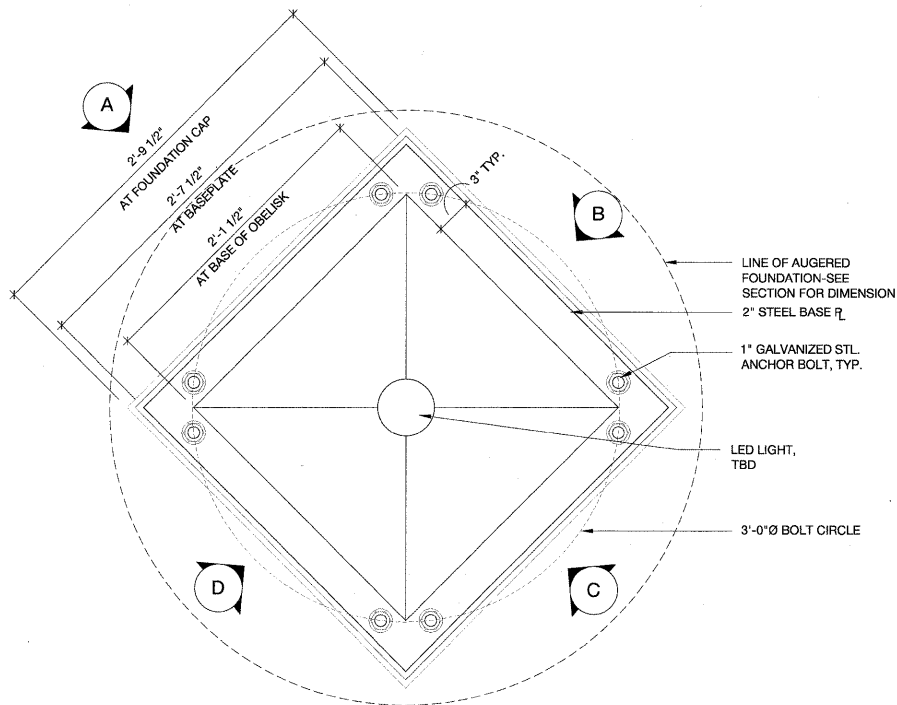


**F4 Plan at Large Obelisk Baseplate**

SCALE: 1 1/2"=1'-0"

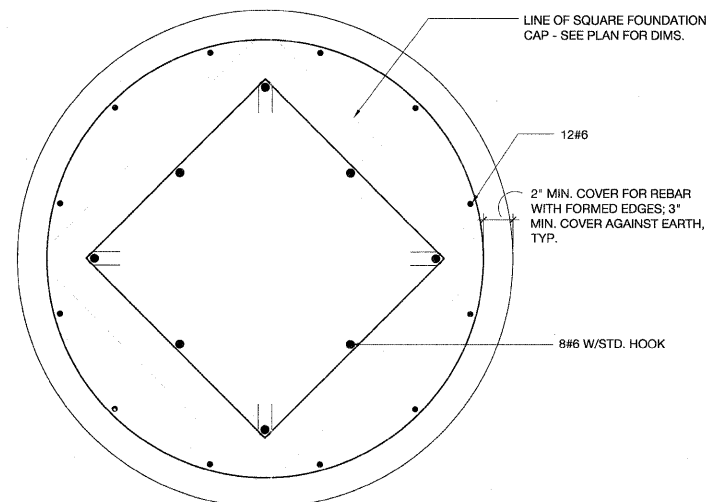


FOLLOW ACI STANDARDS FOR REBAR  
**Foundation Reinforcing Plan**

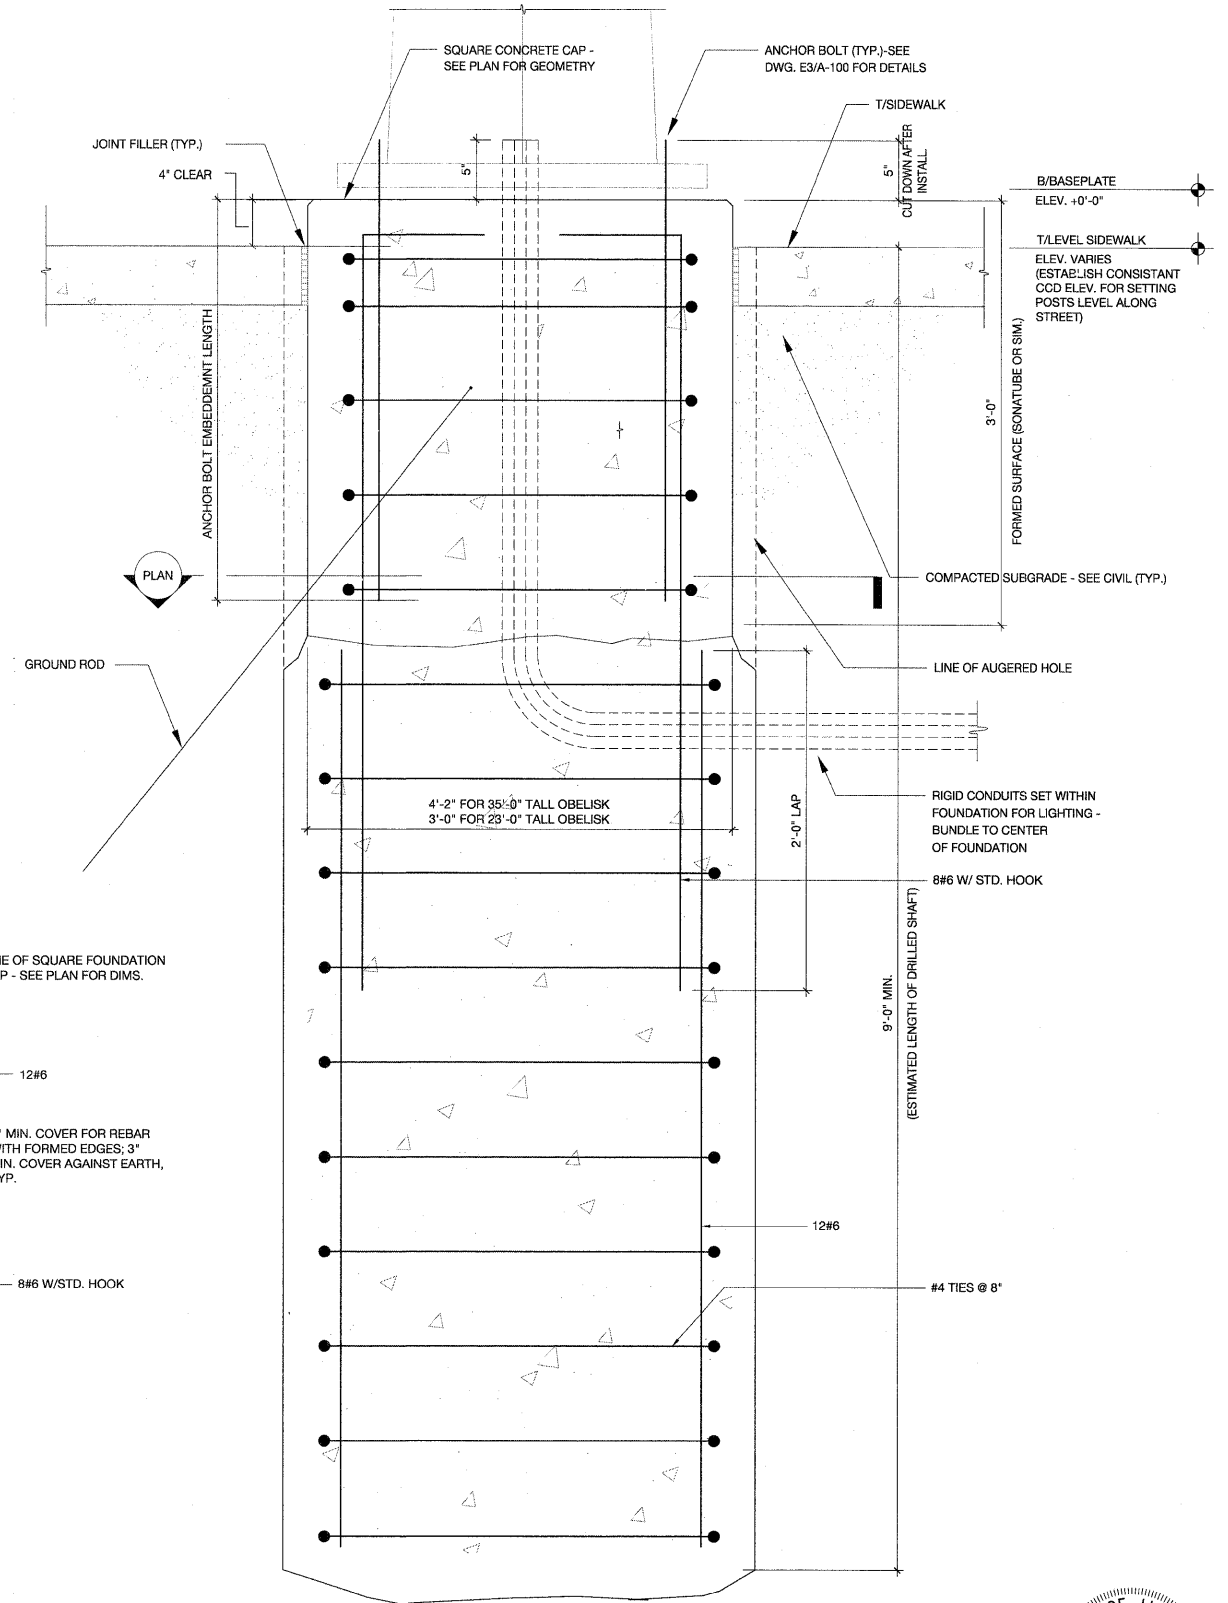

**F6 Section Through Monument Foundation -Types B and C**

SCALE: 1-1/2"=1'-0"

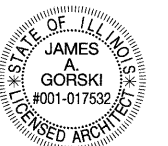

*James A. Gorski*  
11.10.11



WOLFF LANDSCAPE ARCHITECTURE  
EDWARD WINDHORST JAMES GORSKI ARCHITECTS  
GOODFRIEND MAGRUDER STRUCTURE

DESIGNED	- EW	REVISED	-
DRAWN	- JG	REVISED	-
CHECKED	- JG	REVISED	-
DATE	- 08/15/11	REVISED	-

STATE OF ILLINOIS  
DEPARTMENT OF TRANSPORTATION

Steel Obelisk Plan and Foundation Details

SCALE:	SHEET NO.	OF	SHEETS	STA.	TO	STA.
--------	-----------	----	--------	------	----	------

F.A.U. RTE.	SECTION	COUNTY	TOTAL SHEETS	SHEET NO.
1026	10-00116-00-SW	COOK	40	25
FED. ROAD DIST. NO. 1 ILLINOIS			CONTRACT NO. 63654	
FED. AID PROJECT M-TE-0001(825)			EHE PROJECT NO. 600-11-04602	