



SURVEYED _____ DATE _____
 ALIGNMENT CHECKED _____
 P.T. OF WAY CHECKED _____
 ROAD FILE NAME _____
 PLAN NO. _____
 SURVEYED _____ DATE _____
 ALIGNMENT CHECKED _____
 P.T. OF WAY CHECKED _____
 ROAD FILE NAME _____
 PROFILE NO. _____
 SURVEYED _____ DATE _____
 GRADES CHECKED _____
 STRUCTURE NOTATIONS CHECKED _____

CHRISTOPHER B. BURKE ENGINEERING LTD.
 9575 West Higgins Road, Suite 600
 Chicago, Illinois 60608
 (847) 823-0500

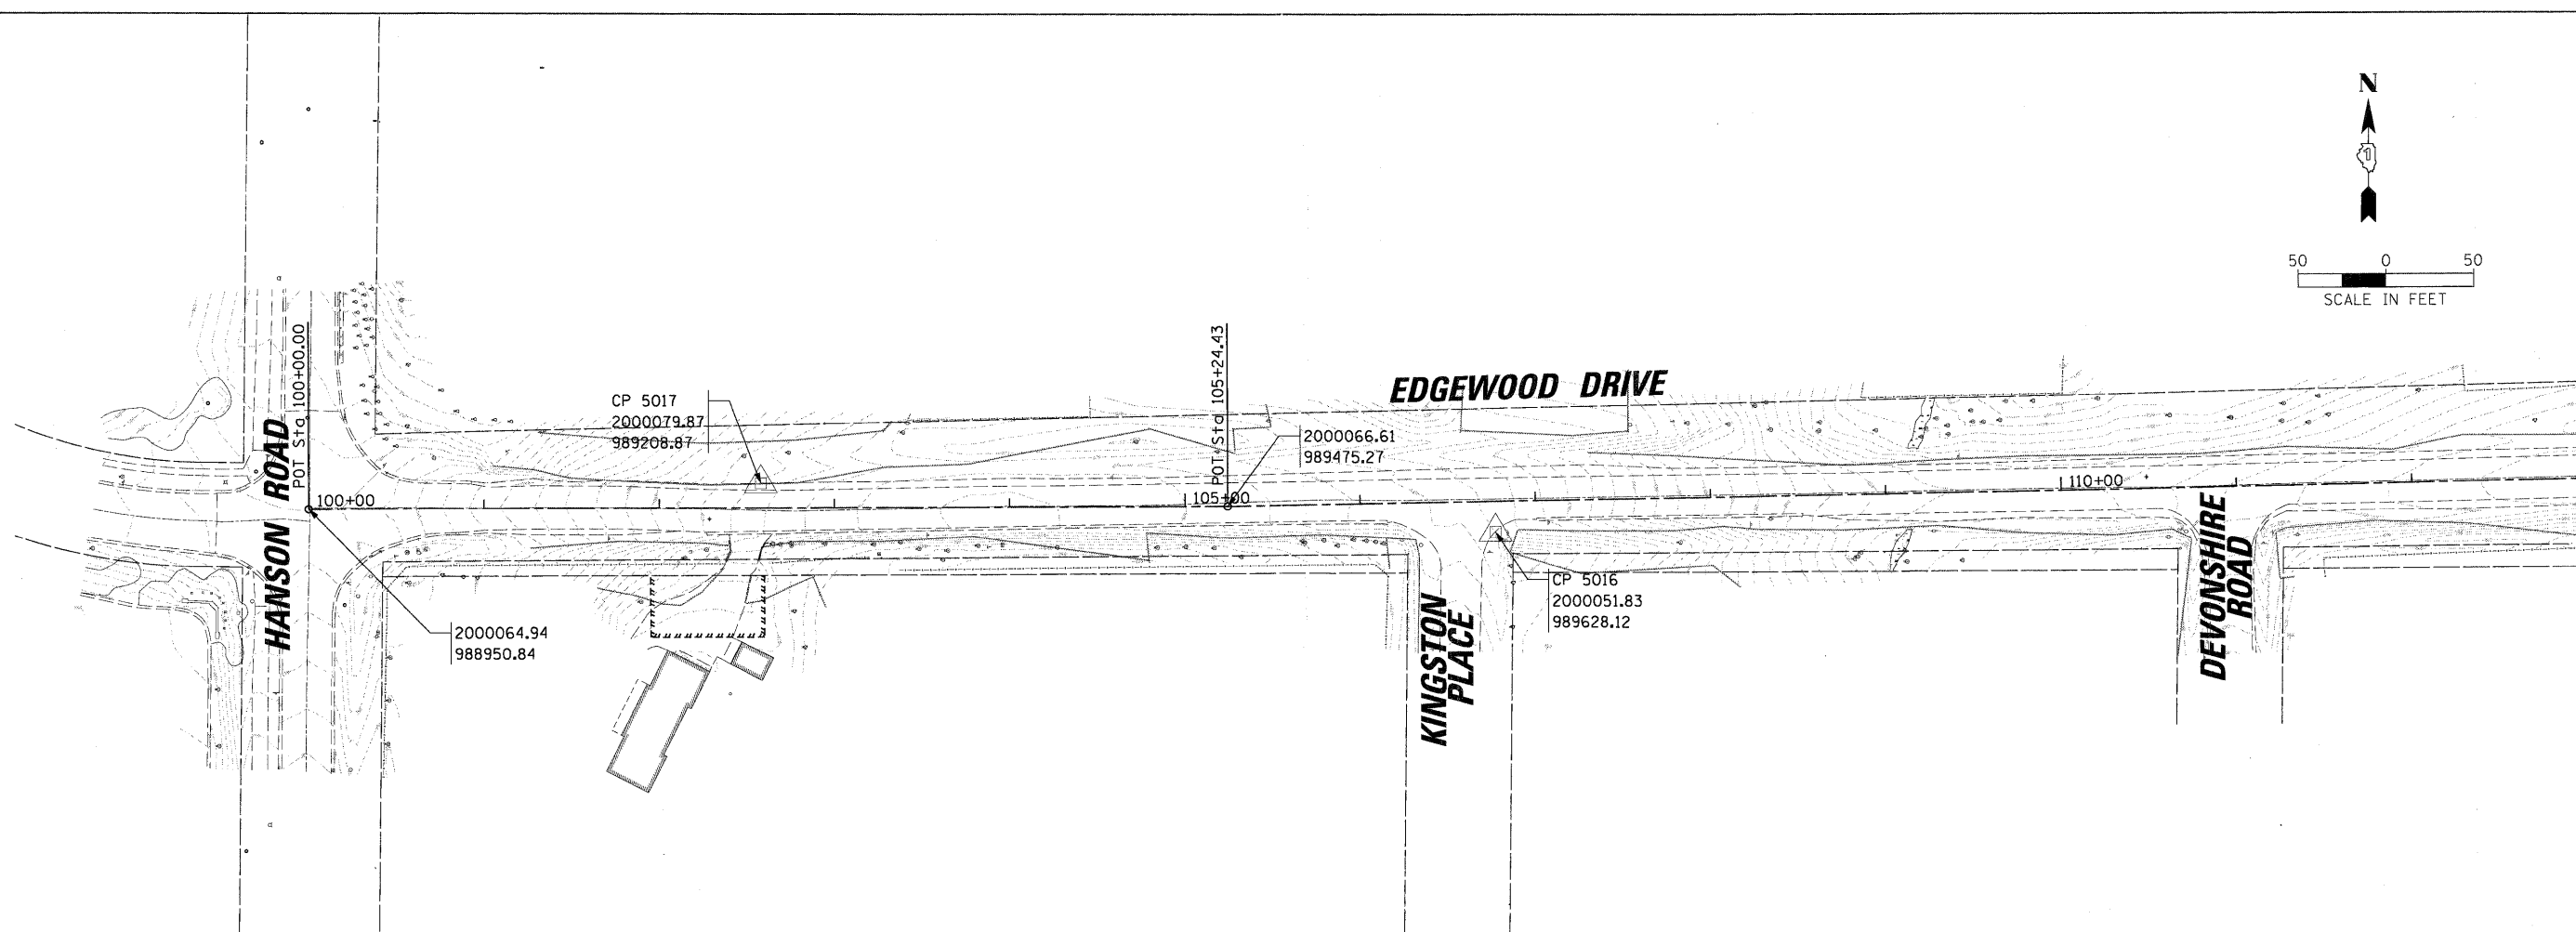

MATCH LINE STA. 113+00

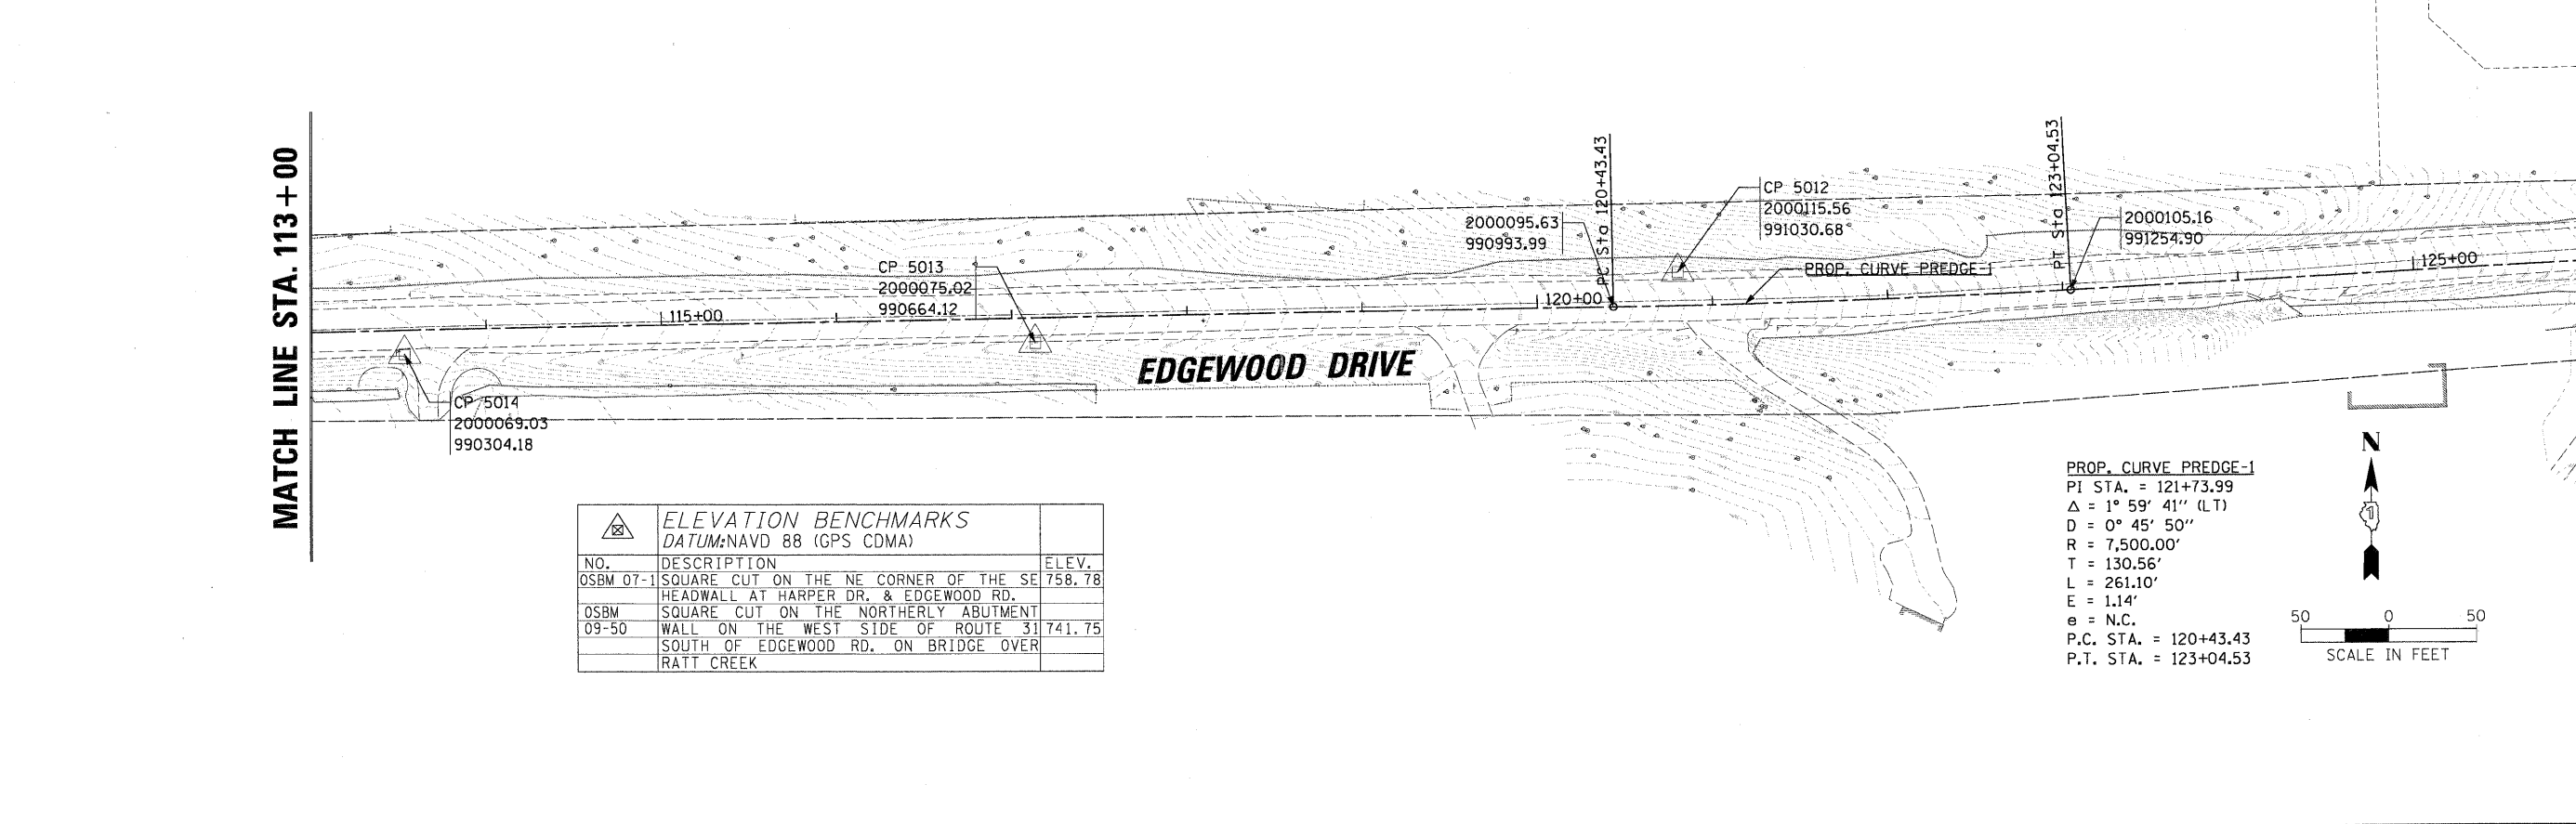

MATCH LINE STA. 126+00

ELEVATION BENCHMARKS DATUM: NAVD 88 (GPS CDMA)		
NO.	DESCRIPTION	ELEV.
OSBM 07-1	SQUARE CUT ON THE NE CORNER OF THE SE HEADWALL AT HARPER DR. & EDGEWOOD RD.	758.78
OSBM 09-50	SQUARE CUT ON THE NORTHERLY ABUTMENT WALL ON THE WEST SIDE OF ROUTE 31 SOUTH OF EDGEWOOD RD. ON BRIDGE OVER RATT CREEK	741.75

PROP. CURVE PREDGE-1
 PI STA. = 121+73.99
 $\Delta = 1^\circ 59' 41''$ (LT)
 $D = 0^\circ 45' 50''$
 $R = 7,500.00'$
 $T = 130.56'$
 $L = 261.10'$
 $E = 1.14'$
 $e = N.C.$
 P.C. STA. = 120+43.43
 P.T. STA. = 123+04.53