


SURVEYED BY DATE
 ALIGNED CHECKED
 RT. OF WAY CHECKED
 PLOT FILE NAME
 PLAN NO. DATE
 SURVEYED BY DATE
 ALIGNED CHECKED
 RT. OF WAY CHECKED
 PLOT FILE NAME
 PROFILE SURVEYED BY DATE
 B.M. NOTED
 STRUCTURE NOTATING OK'D
 NOTE BOOK NO. DATE
 CHRISTOPHER B. BURKE ENGINEERING LTD.
 9575 West Higgins Road, Suite 600
 Bensenville, Illinois 60018
 (847) 823-0500


MATCH LINE STA. 126 + 00

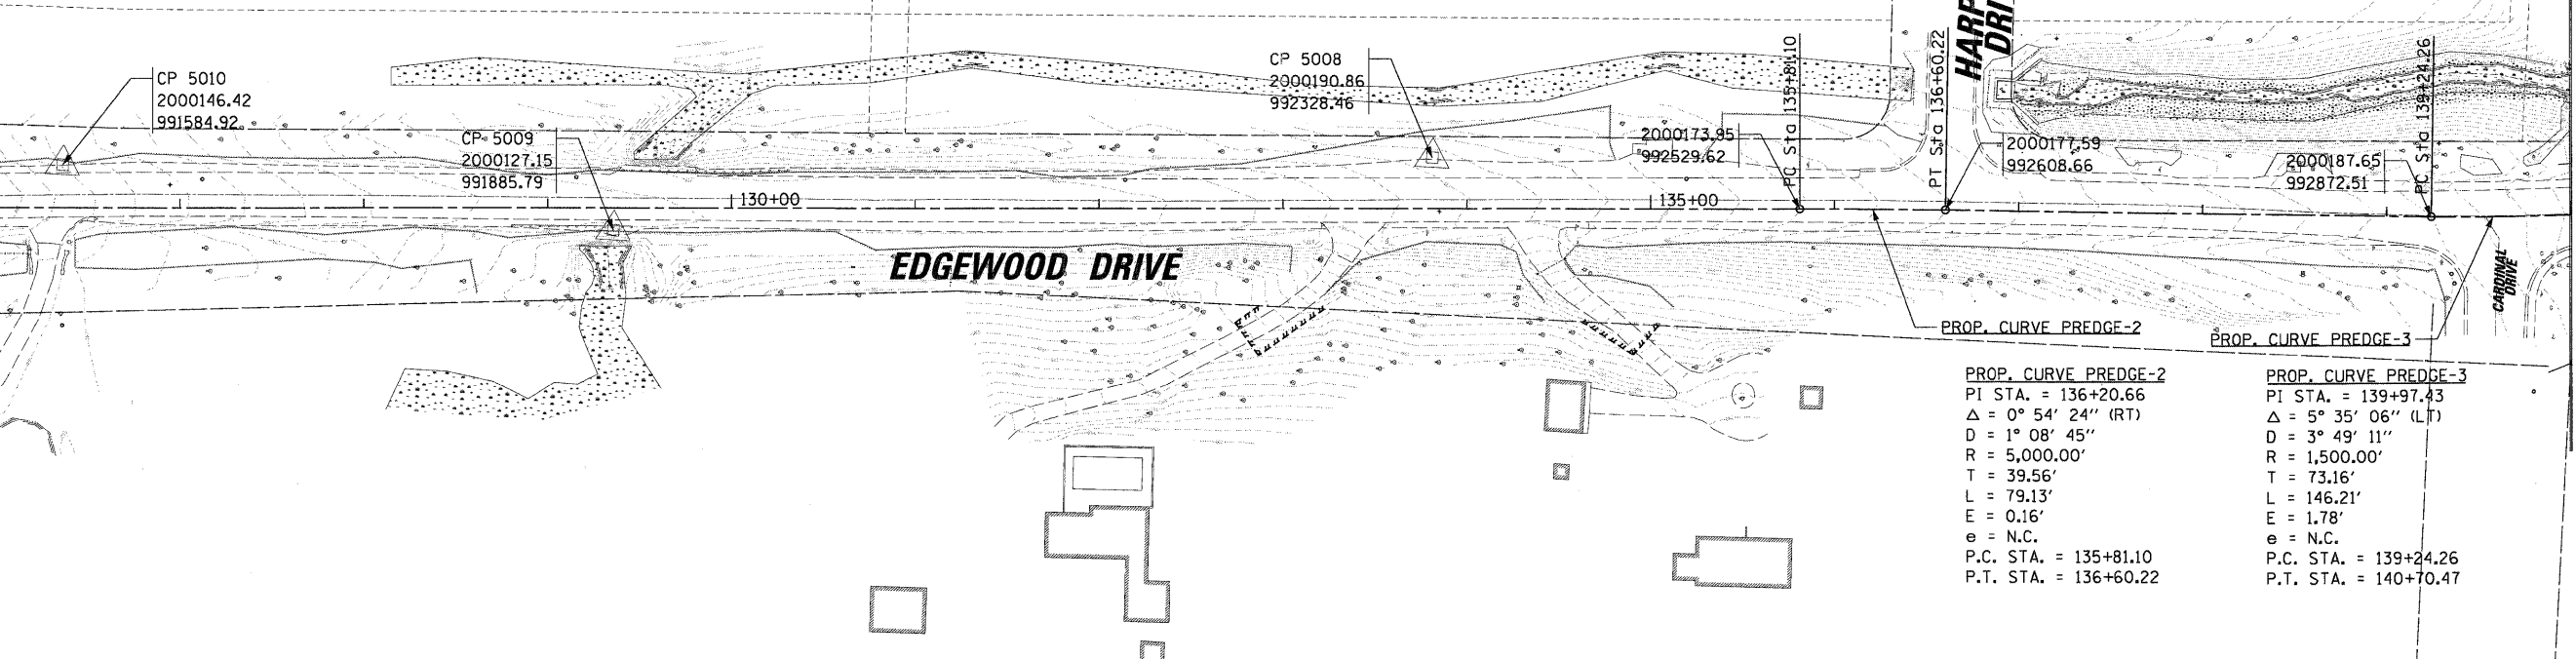

MATCH LINE STA. 140 + 00

PROP. CURVE PREEDGE-2	PROP. CURVE PREEDGE-3
PI STA. = 136+20.66	PI STA. = 139+97.43
$\Delta = 0^\circ 54' 24''$ (RT)	$\Delta = 5^\circ 35' 06''$ (LT)
D = 1° 08' 45"	D = 3° 49' 11"
R = 5,000.00'	R = 1,500.00'
T = 39.56'	T = 73.16'
L = 79.13'	L = 146.21'
E = 0.16'	E = 1.78'
e = N.C.	e = N.C.
P.C. STA. = 135+81.10	P.C. STA. = 139+24.26
P.T. STA. = 136+60.22	P.T. STA. = 140+70.47

MATCH LINE STA. 140 + 00

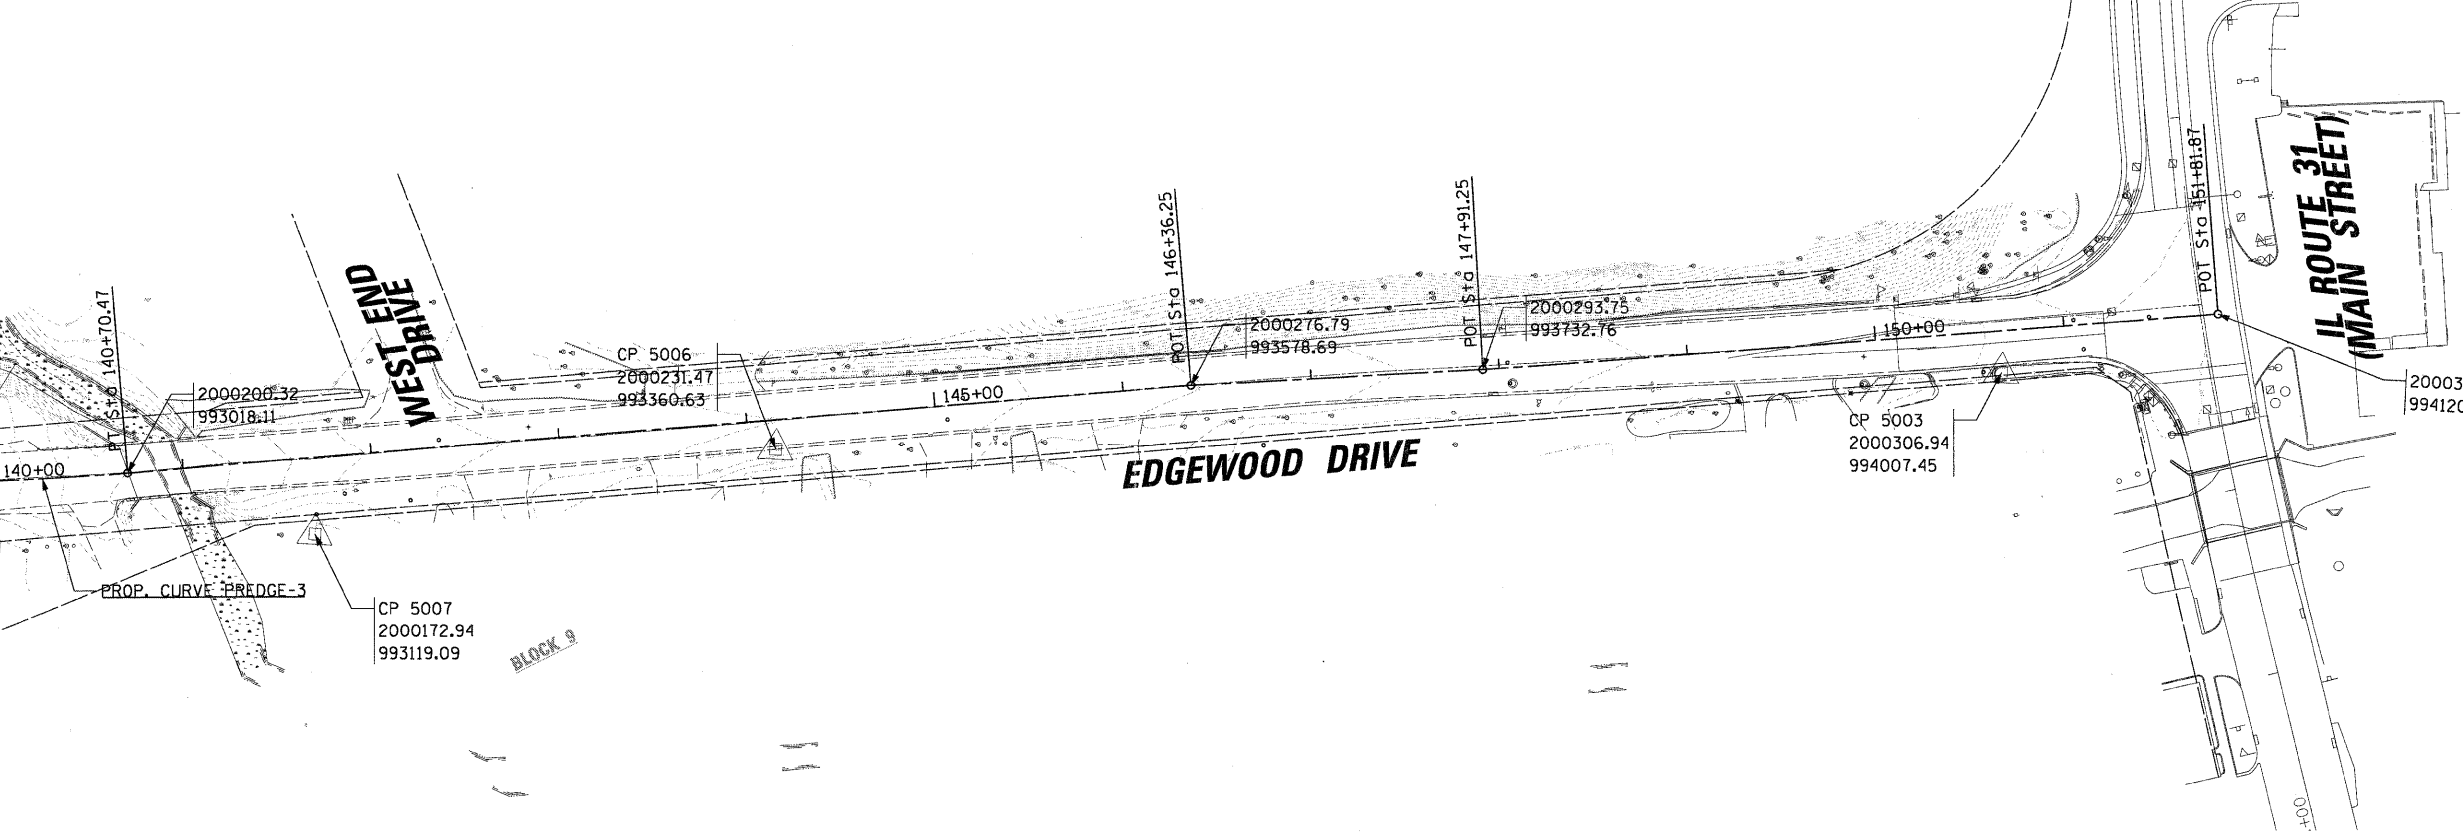

MATCH LINE STA. 150 + 00

FILE NAME = N:\ALGONDUN\070273.200226\Civil\BNH.0702	USER NAME = mcarman	DESIGNED -	REVISED -	STATE OF ILLINOIS DEPARTMENT OF TRANSPORTATION	EDGEWOOD DRIVE IMPROVEMENTS ALIGNMENTS, TIES AND BENCHMARK	F.A.J. RTE. 4010	SECTION 09-00078-00-WR	COUNTY McHENRY	TOTAL SHEETS 128	SHEET NO. 10		
	73.2.5HT	DRAWN -	REVISED -			SCALE:	SHEET NO. OF SHEETS STA. TO STA.	CONTRACT NO. 63655				
	PLOT SCALE = 5/8"	CHECKED -	REVISED -			ILLINOIS FED. AID PROJECT						
	PLOT DATE = 11/15/2011	DATE -	REVISED -									