

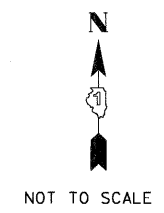


PROFILE SURVEYED BY DATE
 NOTE BOOK NO. OF CHECKED
 STRUCTURE NOTATIONS CHFD
 PLAN SURVEYED BY DATE
 NOTE BOOK NO. OF CHECKED
 ROAD FILE NAME
CHRISTOPHER B. BURKE ENGINEERING LTD.
 9575 West Higgins Road, Suite 600
 Skokie, Illinois 60076
 (847) 825-0500
CB
 BURKE

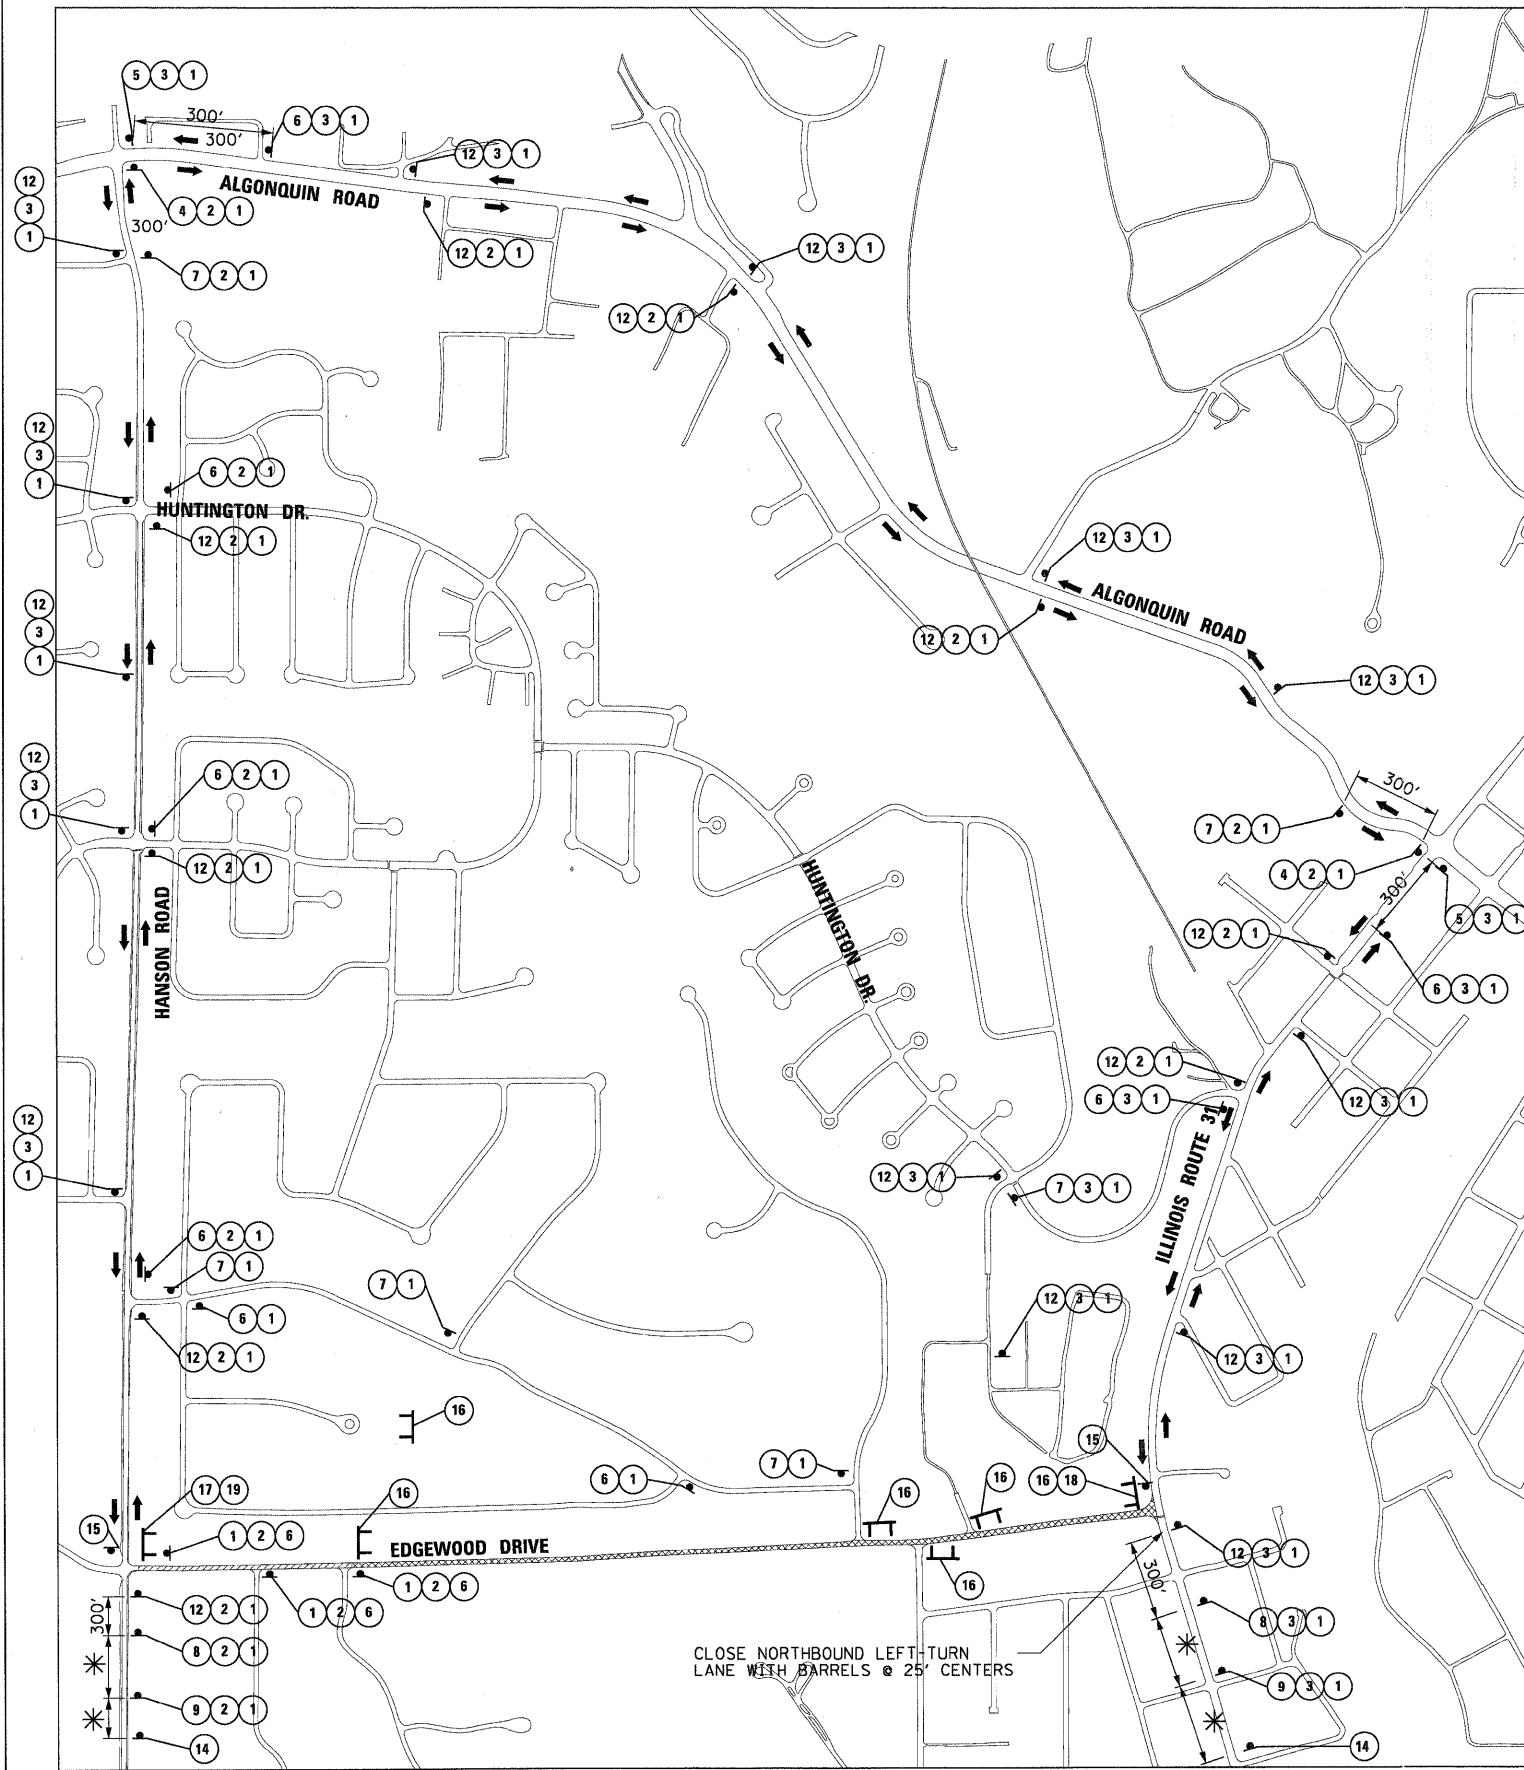

- LEGEND**
- TYPE III BARRICADES (PER IDOT STANDARD 702001)
 - DETOURED THROUGH TRAFFIC
 - DETOUR SIGN ASSEMBLY
 - 500' SPACING BETWEEN SIGNS
 - ROAD CLOSED (LOCAL ACCESS ONLY)
 - ROAD CLOSED

SIGN LEGEND

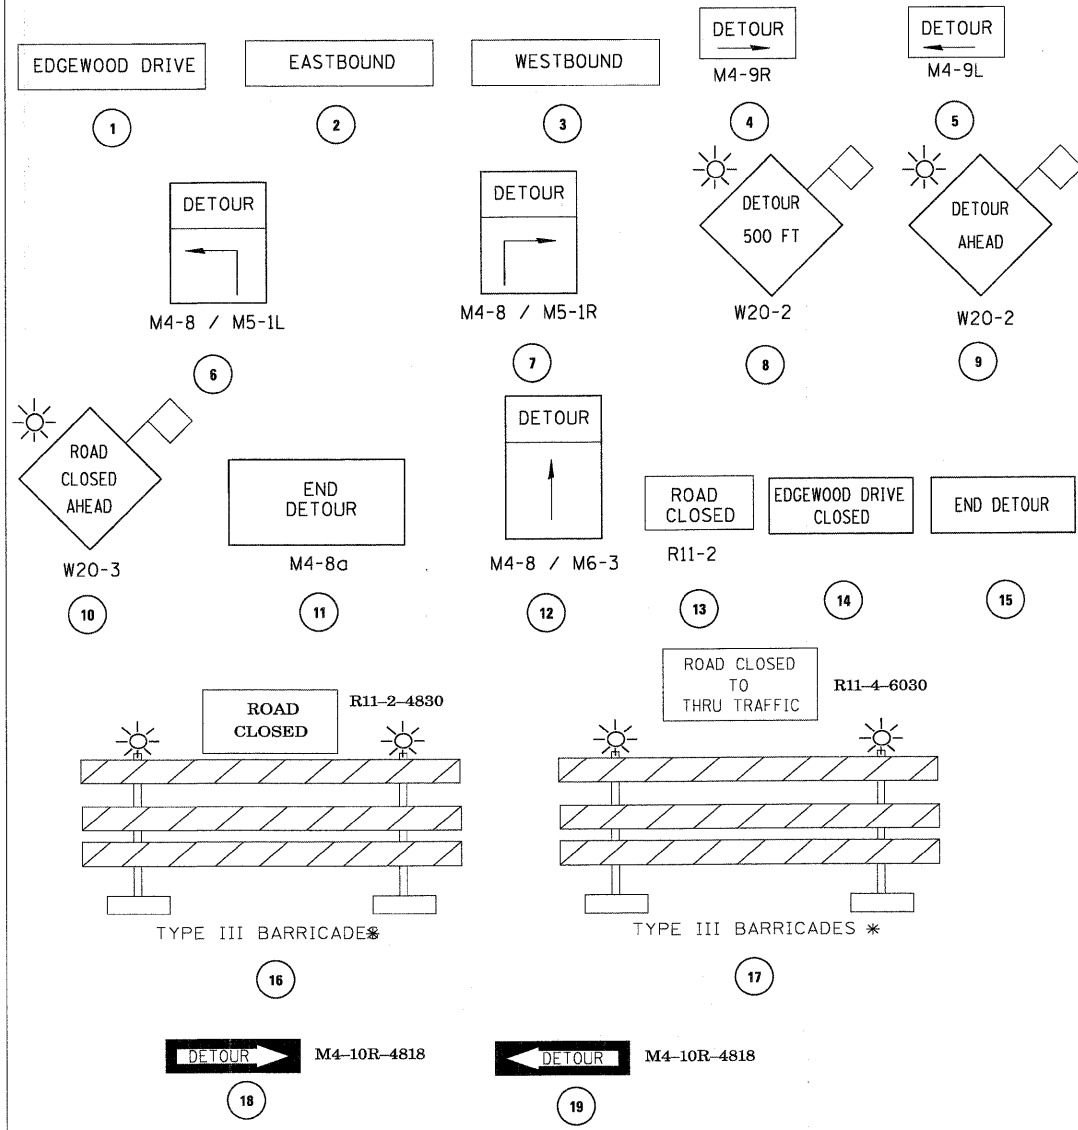

FILE NAME =	USER NAME = mwarman	DESIGNED -	REVISED -
N:\ALGONQUIN\078273.00026\Civil\DOTR_078273.3.SHT		DRAWN -	REVISED -
	PLOT SCALE = 20'	CHECKED -	REVISED -
	PLOT DATE = 11/15/2011	DATE -	REVISED -

STATE OF ILLINOIS
DEPARTMENT OF TRANSPORTATION

**EDGEWOOD DRIVE IMPROVEMENTS
DETOUR PLAN STAGE III**

SCALE: SHEET NO. OF SHEETS STA. TO STA.

F.A.U. RTE.	SECTION	COUNTY	TOTAL SHEETS	SHEET NO.
4010	09-00078-00-WR	McHENRY	128	15
			CONTRACT NO. 63655	
ILLINOIS FED. AID PROJECT				