

SURVEYED BY: DATE:
 PLAN: SURVEYED BY: DATE:
 NOTE BOOK NO.:
 CHECKED BY: DATE:
 STRUCTURE NOTATIONS:
 NO.:



CHRISTOPHER B. BURKE ENGINEERING LTD.
 9575 West Higgins Road, Suite 600
 Chicago, Illinois 60608
 (847) 823-6500

MATCH LINE STA. 120+00

MATCH LINE STA. 125+00

MATCH LINE STA. 125+00

MATCH LINE STA. 130+00

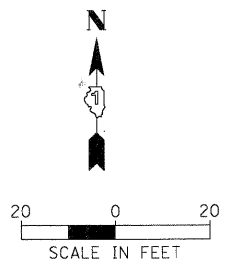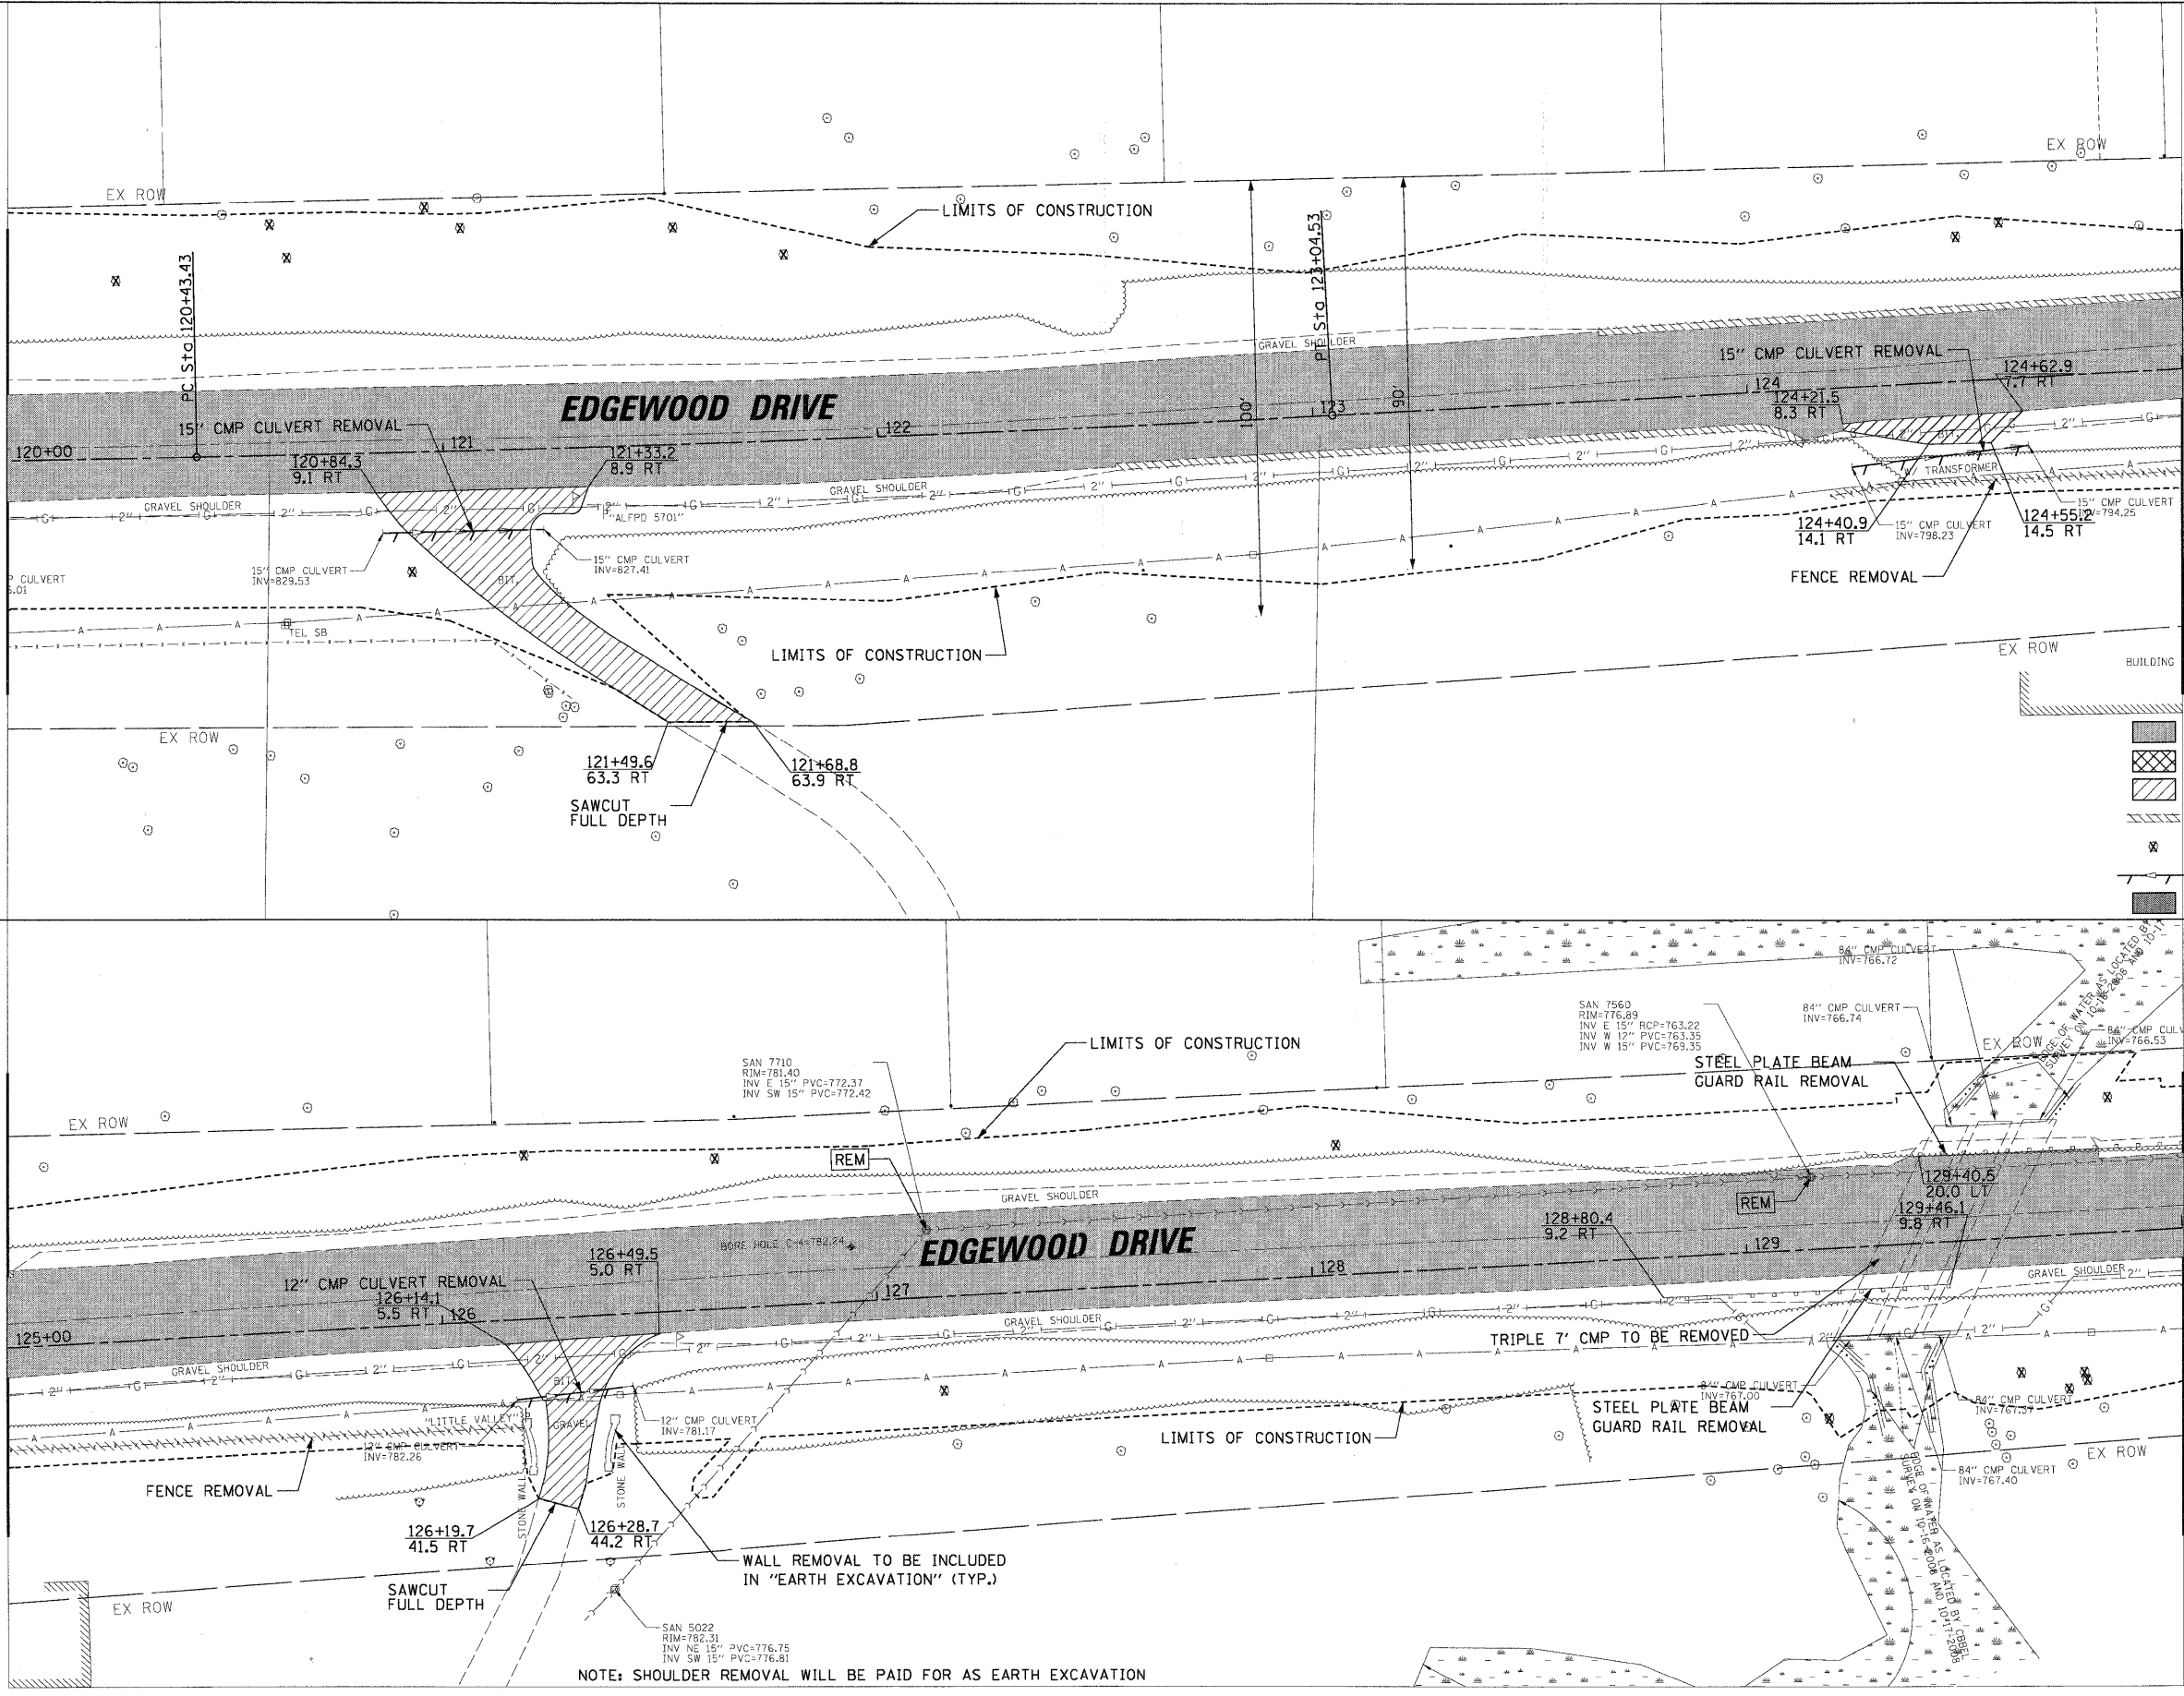

- LEGEND**
- PAVEMENT REMOVAL
 - HMA SURFACE REMOVAL, 2 1/4"
 - DRIVEWAY REMOVAL
 - CURB & GUTTER REMOVAL
 - TREE REMOVAL
 - STORM SEWER / CULVERT REMOVAL
 - HMA SURF REMOVAL, BUTT JOINT

NOTE: SHOULDER REMOVAL WILL BE PAID FOR AS EARTH EXCAVATION

FILE NAME =	USER NAME = mworkman	DESIGNED -	REVISED -	STATE OF ILLINOIS DEPARTMENT OF TRANSPORTATION	EDGEWOOD DRIVE IMPROVEMENTS EXISTING CONDITIONS AND REMOVAL PLANS	F.A.J. RTE.	SECTION	COUNTY	TOTAL SHEETS	SHEET NO.
N:\ALGONGQUIN\070273.00026\civil1\REM.070273.3.SHT		DRAWN -	REVISED -			4010	09-00078-00-WR	McHENRY	128	18
PLOT SCALE = 20'		CHECKED -	REVISED -			CONTRACT NO. 63655				
PLOT DATE = 11/15/2011		DATE -	REVISED -	[ILLINOIS] FED. AID PROJECT						