


DATE: \_\_\_\_\_ BY: \_\_\_\_\_  
 SURVEYED: \_\_\_\_\_  
 PLAN: \_\_\_\_\_  
 NOTE BOOK: \_\_\_\_\_  
 R.T. OF WAY CHECKED: \_\_\_\_\_  
 NO. \_\_\_\_\_  
 CDD FILE NAME: \_\_\_\_\_

**CHRISTOPHER B. BURKE ENGINEERING LTD.**  
 9575 West Higgins Road, Suite 600  
 Rosemont, Illinois 60018  
 (815) 885-6500

DATE: \_\_\_\_\_ BY: \_\_\_\_\_  
 SURVEYED: \_\_\_\_\_  
 PROFILE: \_\_\_\_\_  
 NOTE BOOK: \_\_\_\_\_  
 R.E.M. NOTED: \_\_\_\_\_  
 STRUCTURE NOTATIONS: \_\_\_\_\_  
 NO. \_\_\_\_\_


**MATCH LINE STA. 140 + 00**

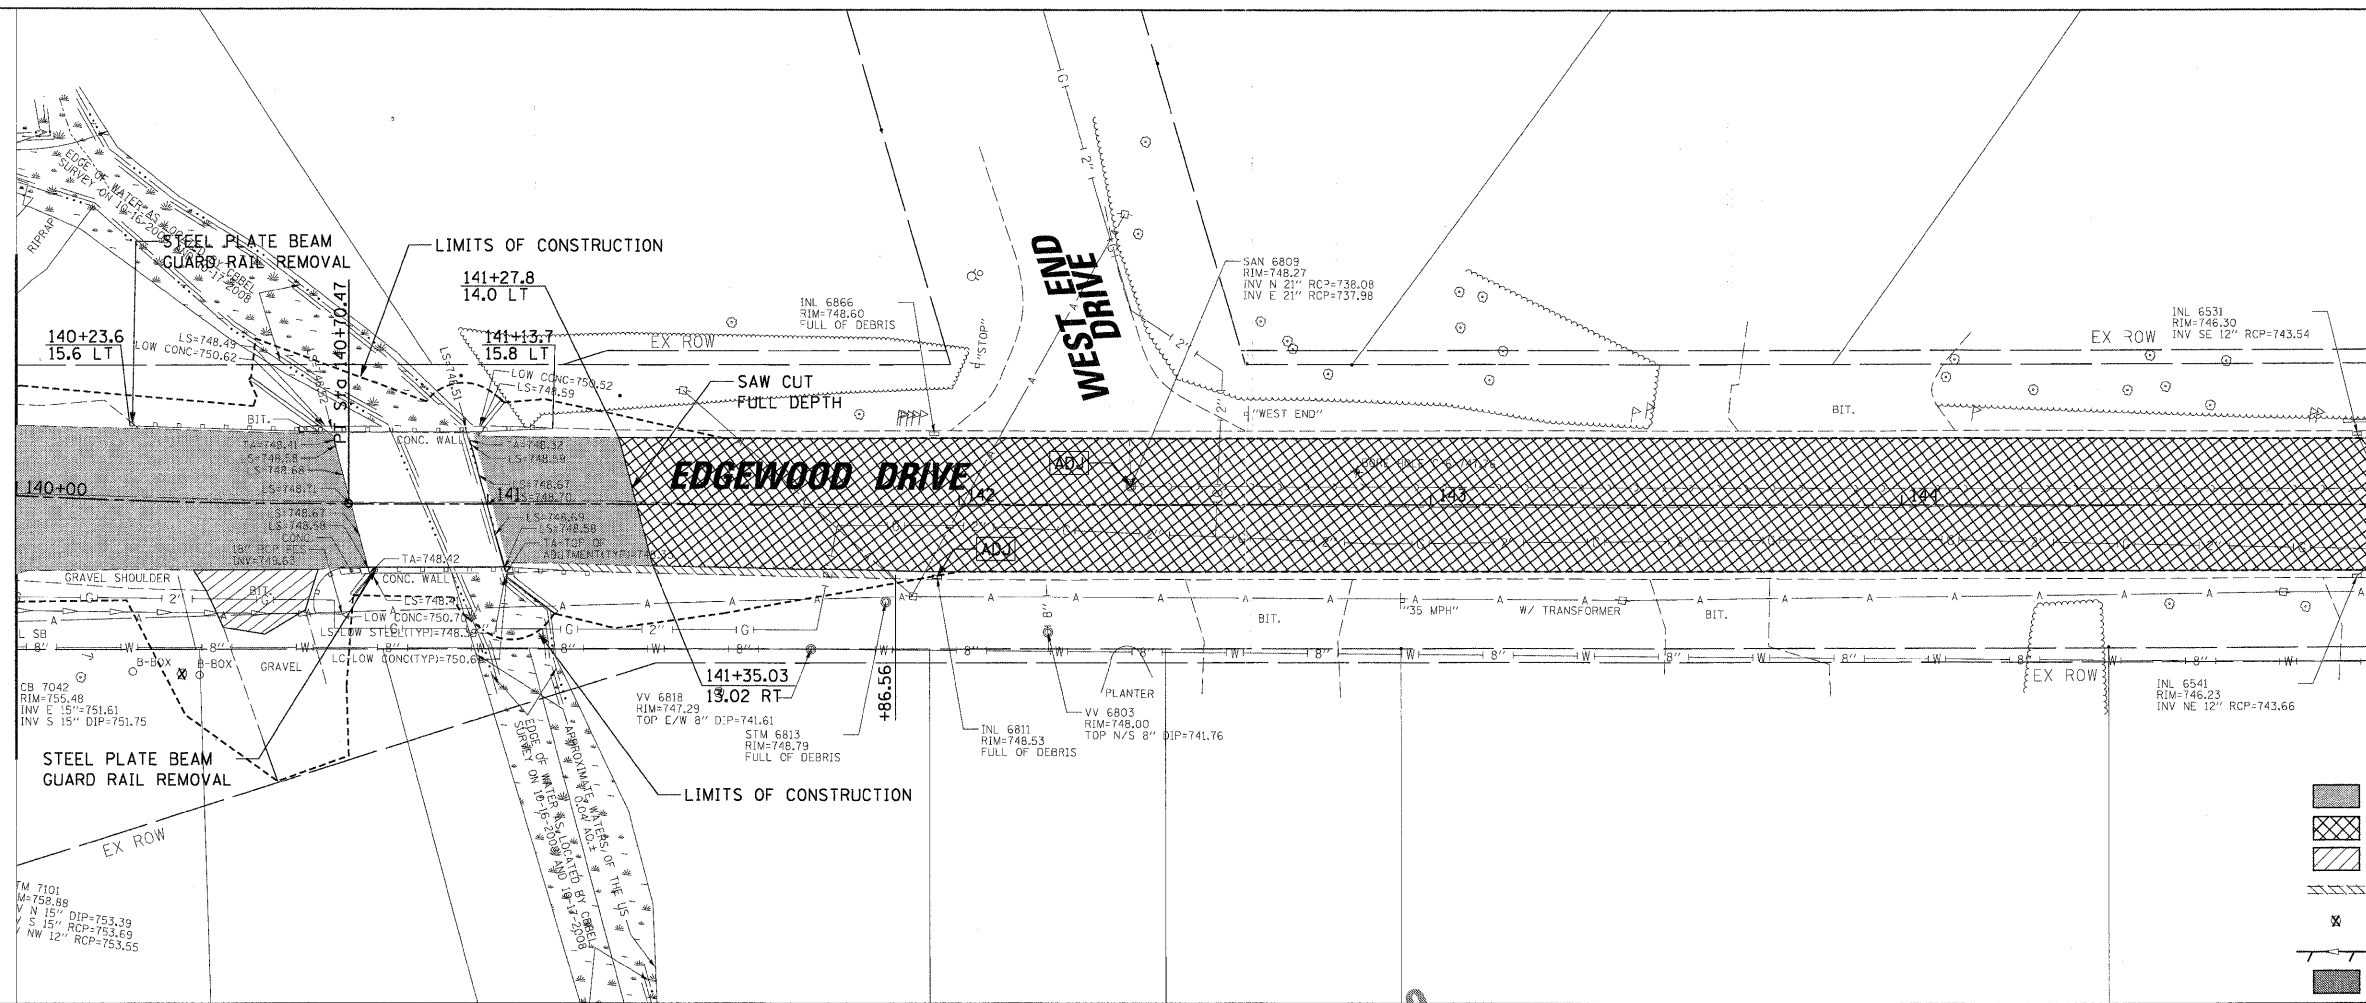

**MATCH LINE STA. 145 + 00**

- LEGEND**
- PAVEMENT REMOVAL
  - HMA SURFACE REMOVAL, 2 1/4"
  - DRIVEWAY REMOVAL
  - CURB & GUTTER REMOVAL
  - TREE REMOVAL
  - STORM SEWER / CULVERT REMOVAL
  - HMA SURF REMOVAL, BUTT JOINT

**MATCH LINE STA. 145 + 00**

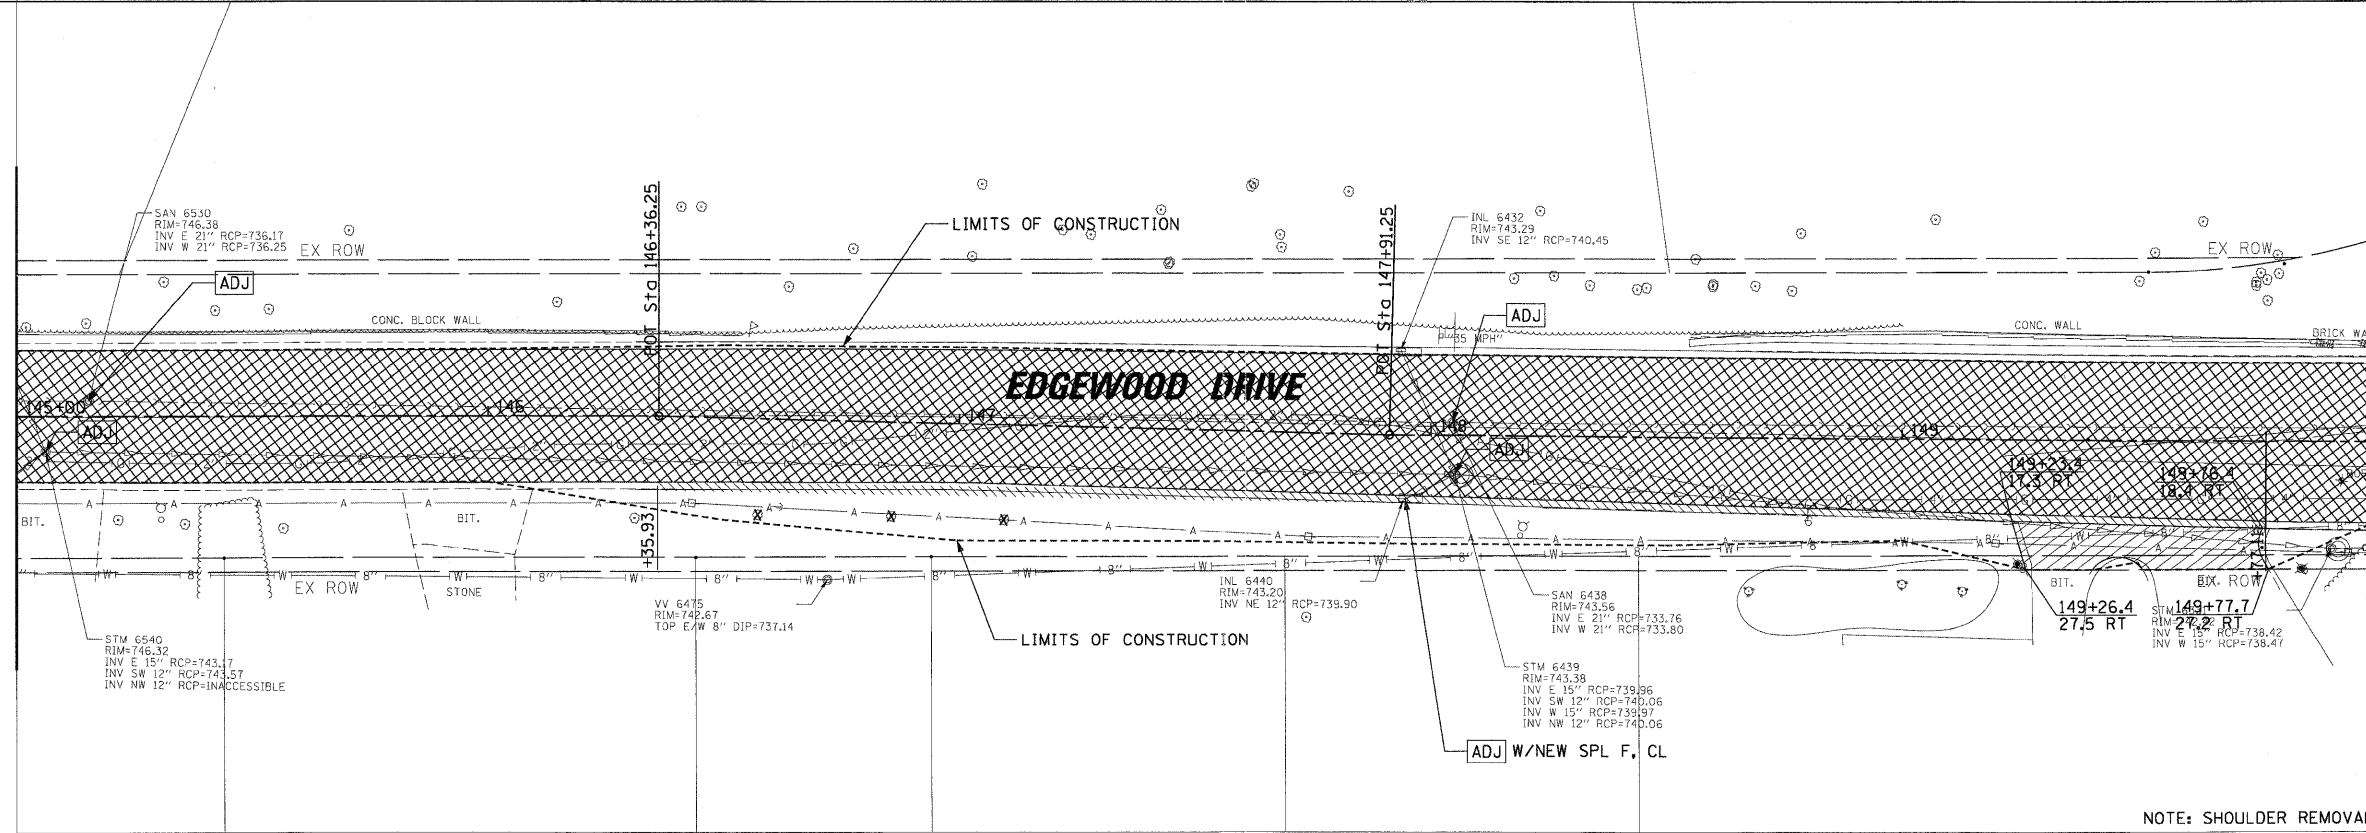

**MATCH LINE STA. 150 + 00**

FILE NAME =	USER NAME = mworkman	DESIGNED -	REVISED -	<b>STATE OF ILLINOIS DEPARTMENT OF TRANSPORTATION</b>	<b>EDGEWOOD DRIVE IMPROVEMENTS EXISTING CONDITIONS AND REMOVAL PLANS</b>	F.A.J. RTE. 4010	SECTION 09-00078-00-WR	COUNTY McHENRY	TOTAL SHEETS 128	SHEET NO. 20		
N:\VAL\CONQUIN\072273.00026\Civil\REM_072273.5.SHT	PLOT SCALE = 2"	DRAWN -	REVISED -			SCALE:	SHEET NO. OF SHEETS STA. TO STA.	[ILLINOIS] FED. AID PROJECT				
	PLOT DATE = 11/15/2011	CHECKED -	REVISED -			CONTRACT NO. 63655						
		DATE -	REVISED -									