


SURVEYED BY: _____ DATE: _____
 CHECKED BY: _____
 PLAN NO. _____
 NOTE BOOK NO. _____
 SURVEYED BY: _____ DATE: _____
 CHECKED BY: _____
 PROFILE NO. _____
 NOTE BOOK NO. _____
 STRUCTURE NOTATION: CHRD

CHRISTOPHER B. BURKE ENGINEERING LTD.
 9575 West Higgins Road, Suite 600
 Rosemont, Illinois 60018
 (847) 823-0500

MATCH LINE STA. 105+00

MATCH LINE STA. 110+00

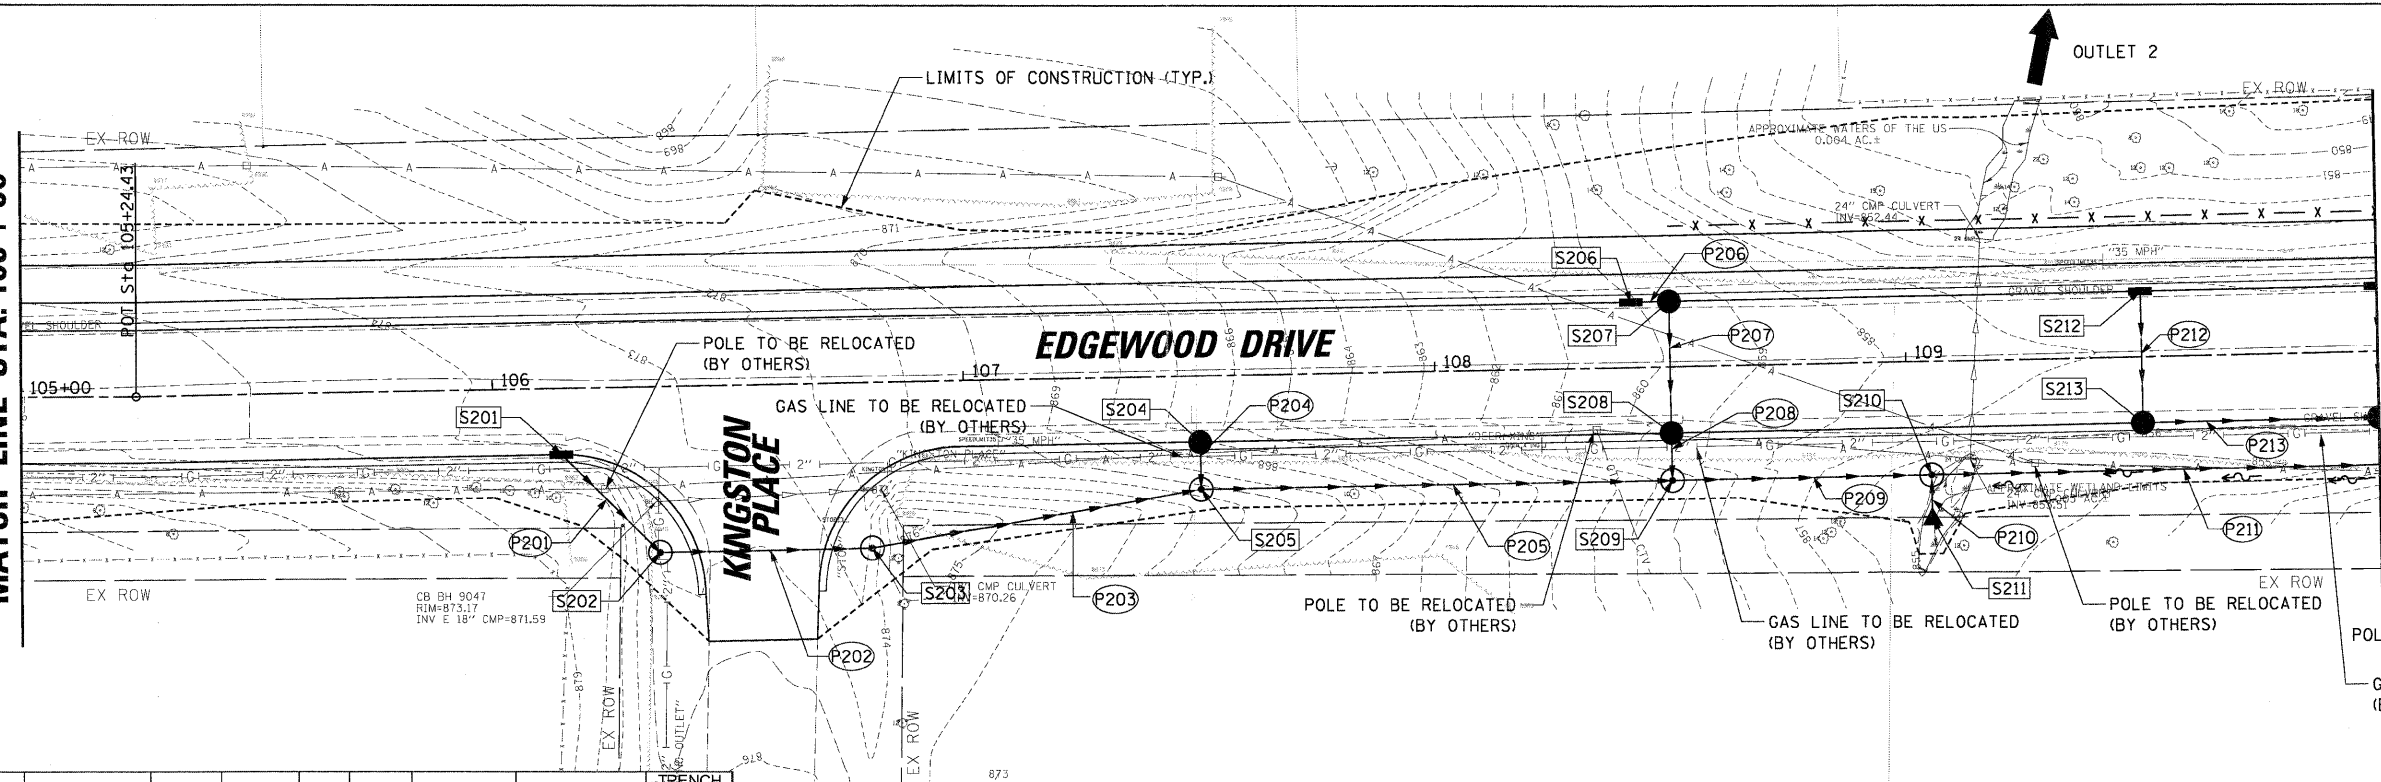

NO	UPSTREAM STRUCTURE	DOWNSTREAM STRUCTURE	LENGTH (FEET)	SIZE (INCHES)	TYPE	SLOPE (%)	UPSTREAM INVERT	DOWNSTREAM INVERT	TRENCH BACKFILL (CU. YD.)
P201	S201	S202	26	12	1	4.19%	871.24	870.15	
P202	S202	S203	41	12	1	3.00%	870.05	868.82	3.4
P203	S203	S205	67	12	2	5.91%	868.72	864.76	
P204	S204	S205	7	12	2	0.70%	862.45	862.41	2.3
P205	S205	S209	96	12	2	7.10%	862.31	855.49	
P206	S206	S207	5	12	2	2.00%	857.70	857.60	0.9
P207	S207	S208	25	12	2	0.70%	857.50	857.33	4.9
P208	S208	S209	7	12	2	0.70%	857.23	857.18	1.3
P209	S209	S210	50	18	2	1.20%	854.99	854.38	
P210	S210	S210	8	18	1	1.20%	854.38	854.28	
P211	S210	S305	127	24	1	0.60%	853.88	853.12	
P212	S212	S213	25	12	2	0.70%	854.97	854.80	4.4
P213	S213	S302	45	12	2	1.16%	854.70	854.18	8.5

NO.	STRUCTURE	FRAME TYPE	STATION	OFFSET	RIM ELEVATION	INVERT ELEVATIONS			
						N	S	E	W
S201	INL TA	7010-T1-M4	106+14.48	14' RT	875.09		871.24		
S202	MH TA 4'	6508	106+35	35' RT	873	870.15		870.05	868.82
S203	MH TA 4'	6508	106+80	35' RT	872			868.72	868.82
S204	CB TA 4'	7010-T1-M4	107+50	14' RT	866.3		862.45		
S205	MH TA 4'	1050-Z1-CL	107+50	24' RT	869.41	862.41		862.31	864.76
S206	INL TA	7010-T1-M4	108+42	14' LT	861.86			857.70	
S207	CB TA 4'	7010-T1-M4	108+50	14' LT	861.55		857.50		857.60
S208	CB TA 4'	7010-T1-M4	108+50	14' RT	861.55	857.33	857.23		
S209	MH TA 4'	1050-Z1-CL	108+50	24' RT	860.95	857.18		854.99	855.49
S210	MH TA 5'	1050-Z1-CL	109+05	24' RT	857.81		854.28	853.88	854.38
S211	PRCFES 18 INCH	N/A	109+05	34.6' RT	854.38	854.38			
S212	INL TA	7010-T1-M4	109+50	14' LT	858.82		854.97		
S213	CB TA 4'	7010-T1-M4	109+50	14' RT	858.82	854.80		854.70	

