



STATE OF ILLINOIS
DEPARTMENT OF TRANSPORTATION

* Order $a(E)$ & $a_1(E)$ bars full length.
Cut to fit skew, and use remainder
of bars in opposite end.

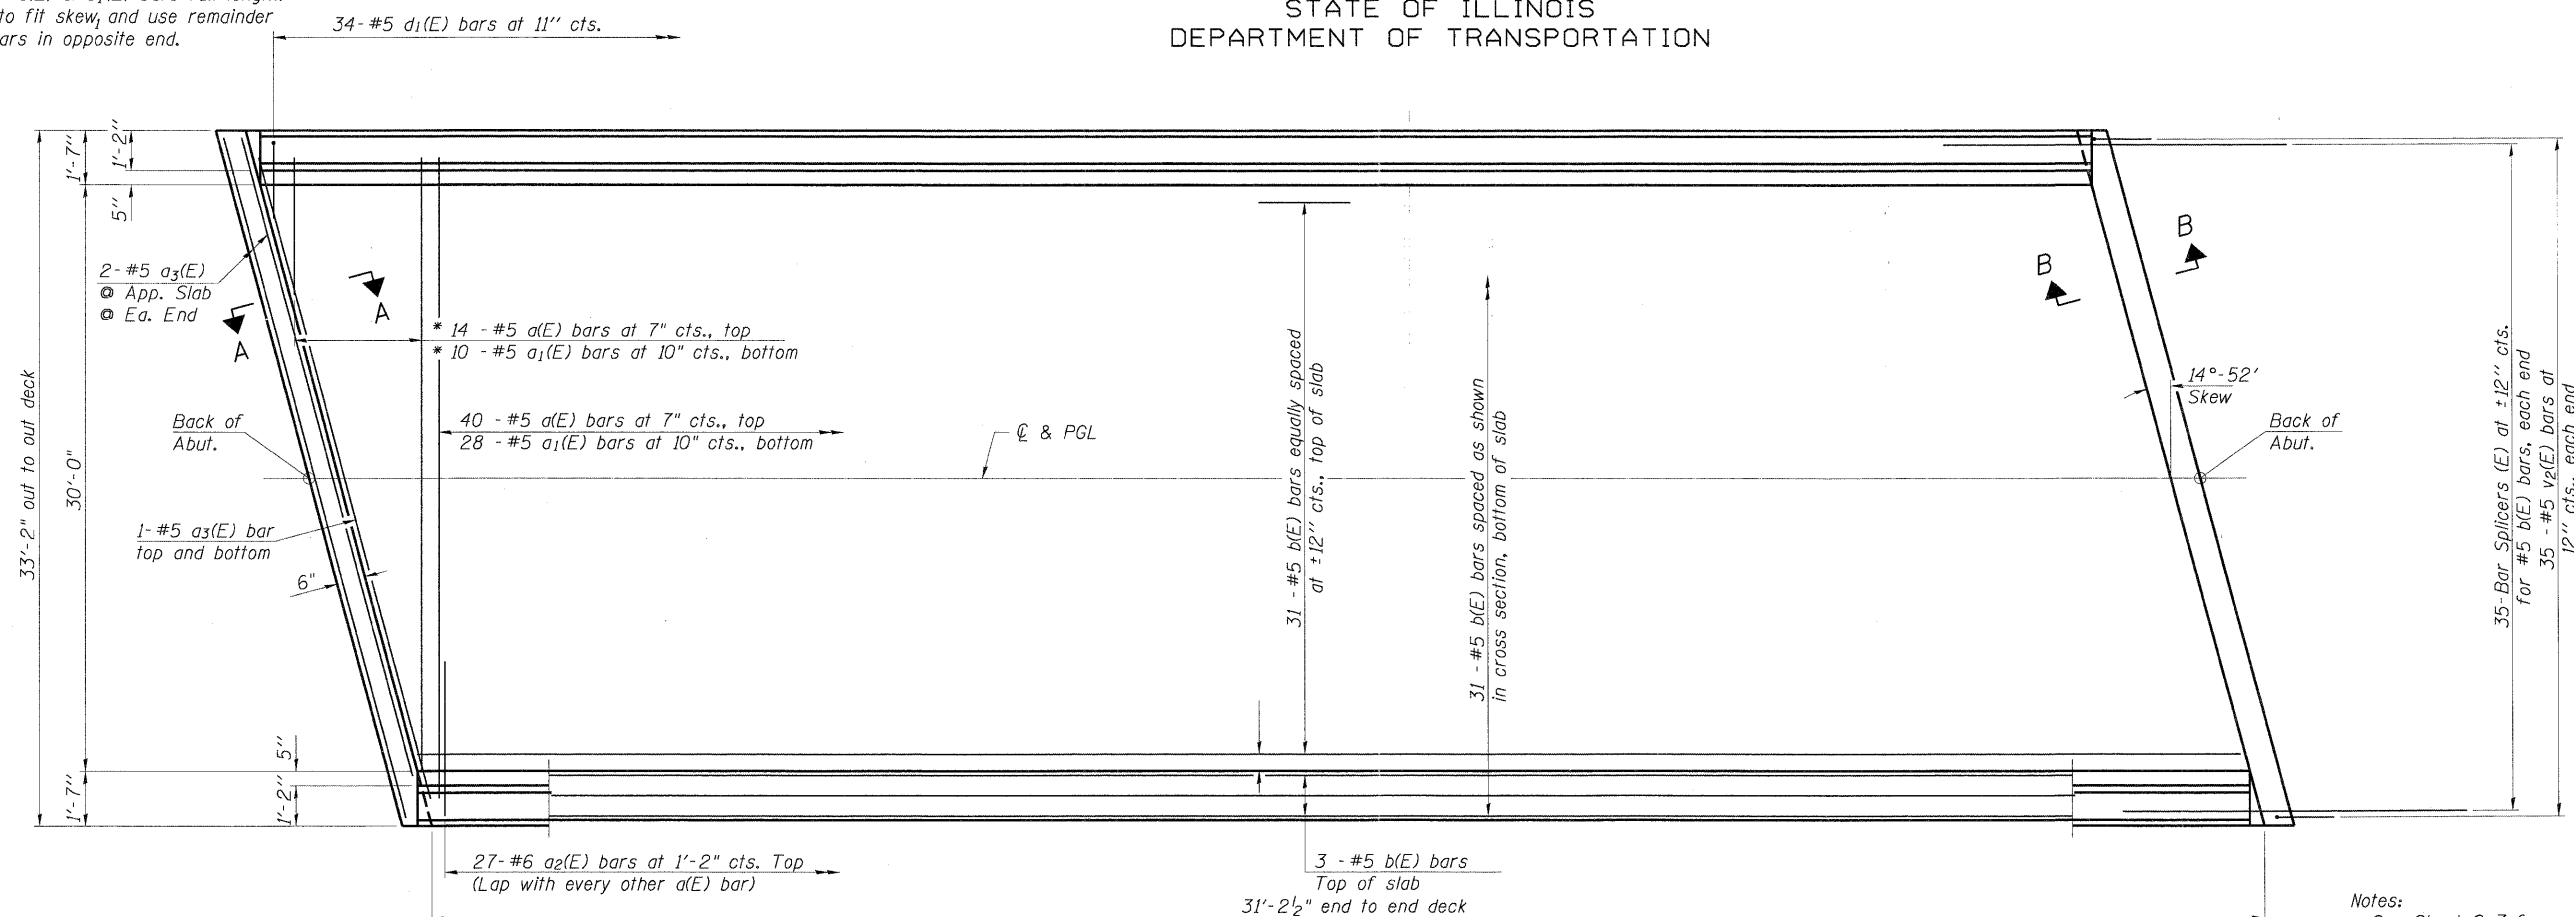

PLAN

Notes:
See Sheet S-7 for superstructure details
and Bill of Material.
See Sheet S-7 for parapet reinforcement.

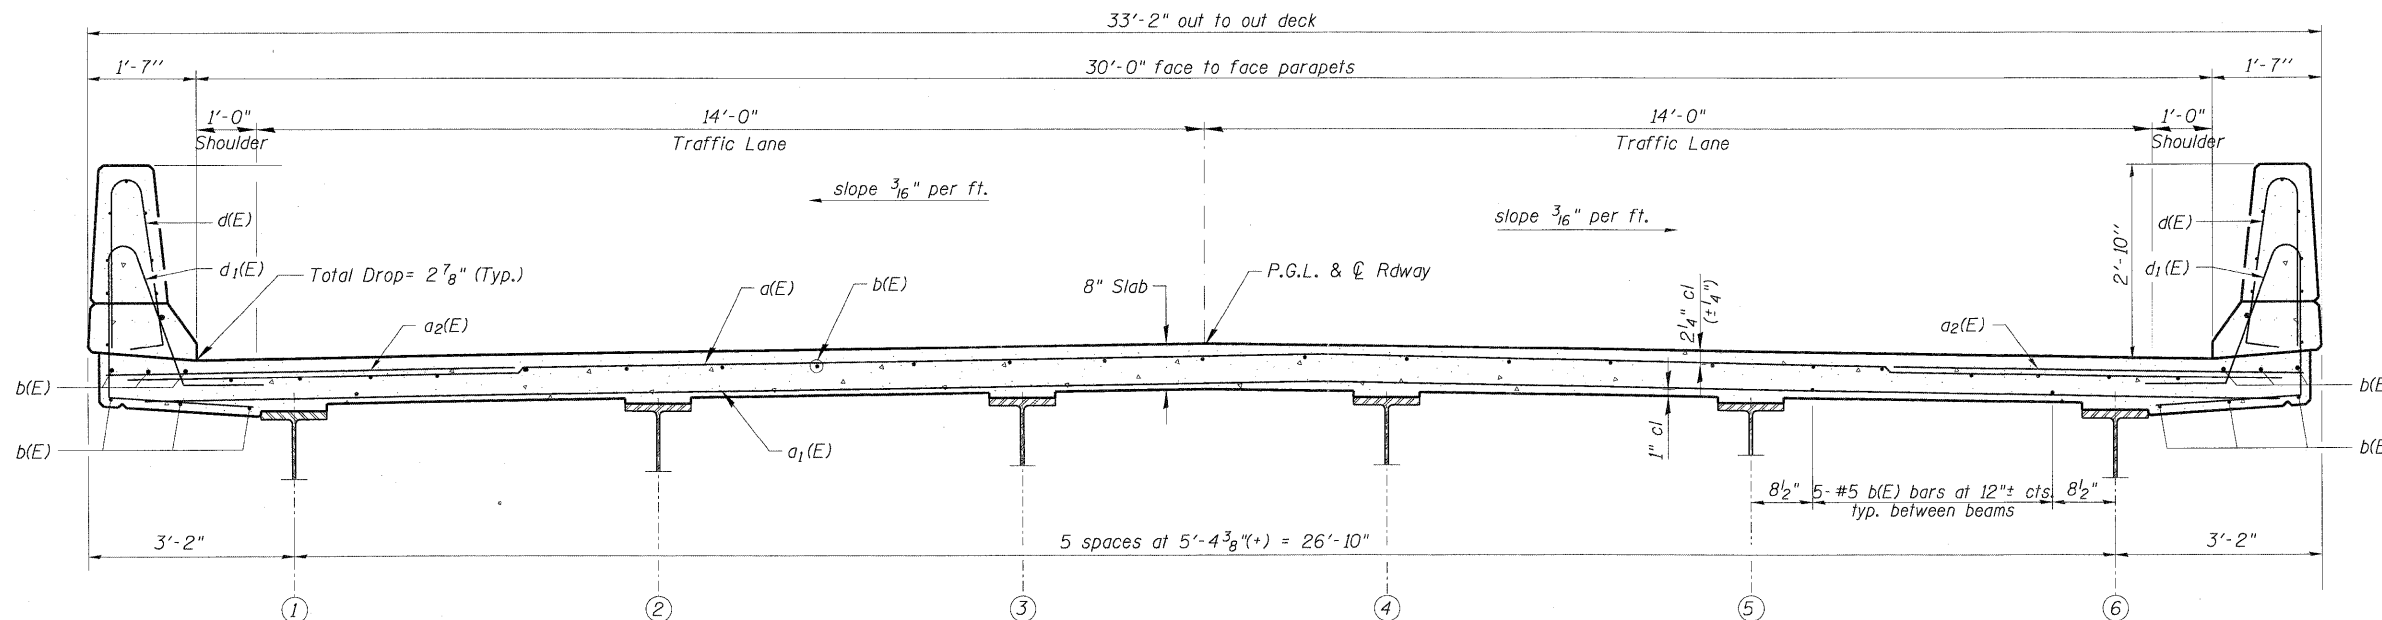

CROSS SECTION
(Looking East)

DECK PLAN AND CROSS SECTION
EDGEWOOD DRIVE OVER
RATT CREEK
F.A.U. RTE. 4010
SECTION 09-00078-00-WR
MCHENRY COUNTY
STRUCTURE No. 056-3101
STA. 140+85.43

DESIGNED -	EXAMINED _____
CHECKED -	PASSED _____
DRAWN -	ENGINEER OF BRIDGE DESIGN
CHECKED -	ENGINEER OF BRIDGES AND STRUCTURES

SHEET NO. S-6 SHEETS	F.A. RTE.	SECTION	COUNTY	TOTAL SHEETS	SHEET NO.
	4010	09-00078-00-WR	MCHENRY	128	64
CONTRACT NO. 63655					
FED. ROAD DIST. NO. ILLINOIS FED. AID PROJECT					