



STATE OF ILLINOIS
DEPARTMENT OF TRANSPORTATION

LEGEND
A Wall Panel Designation

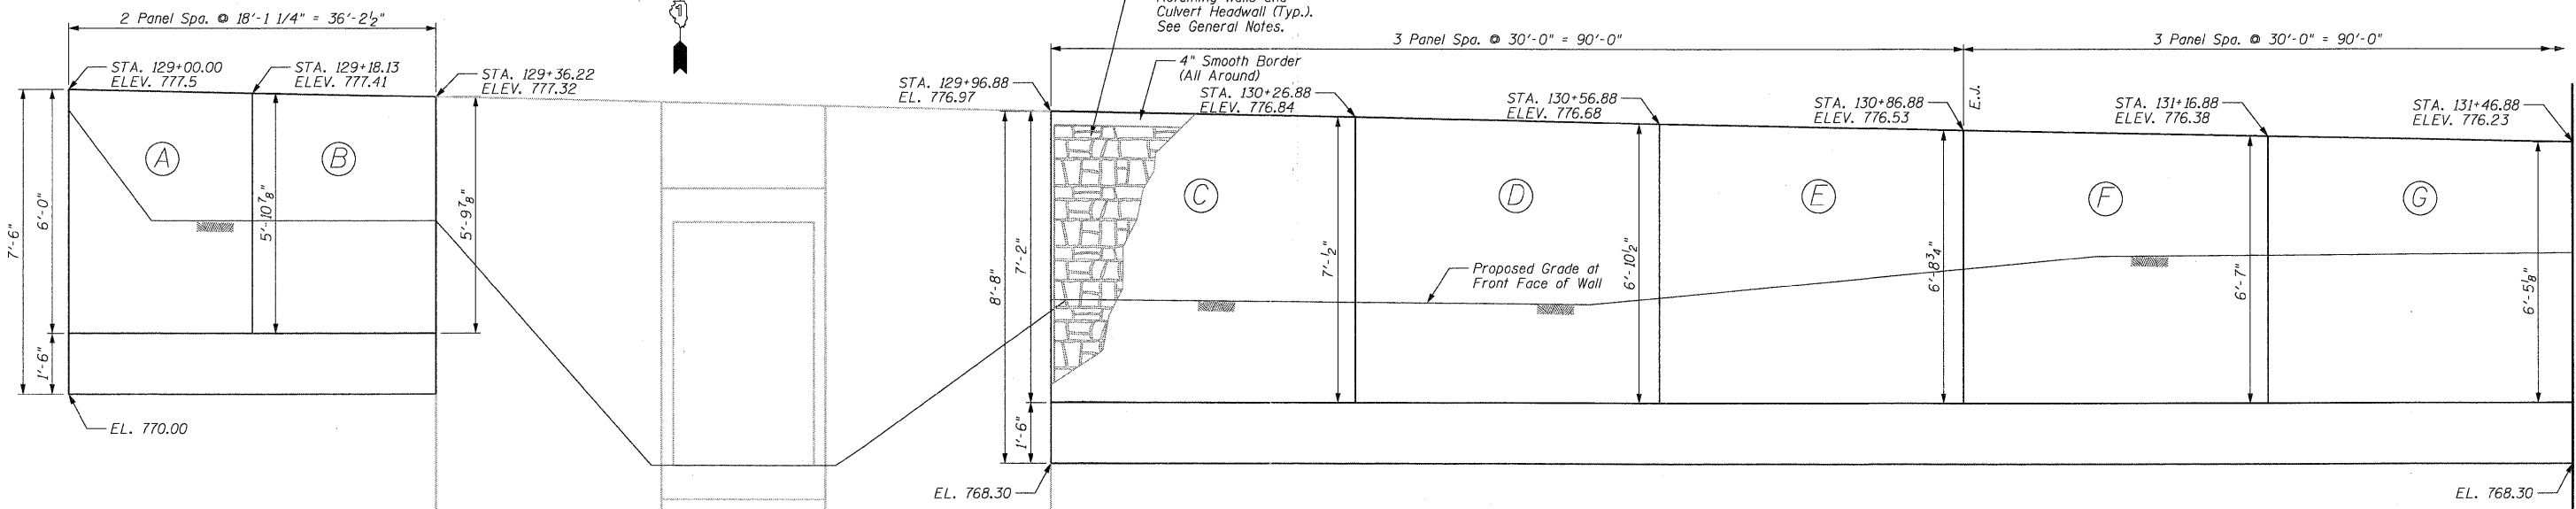

ELEVATION
(Looking North)
(Form Liner Omitted For Clarity)

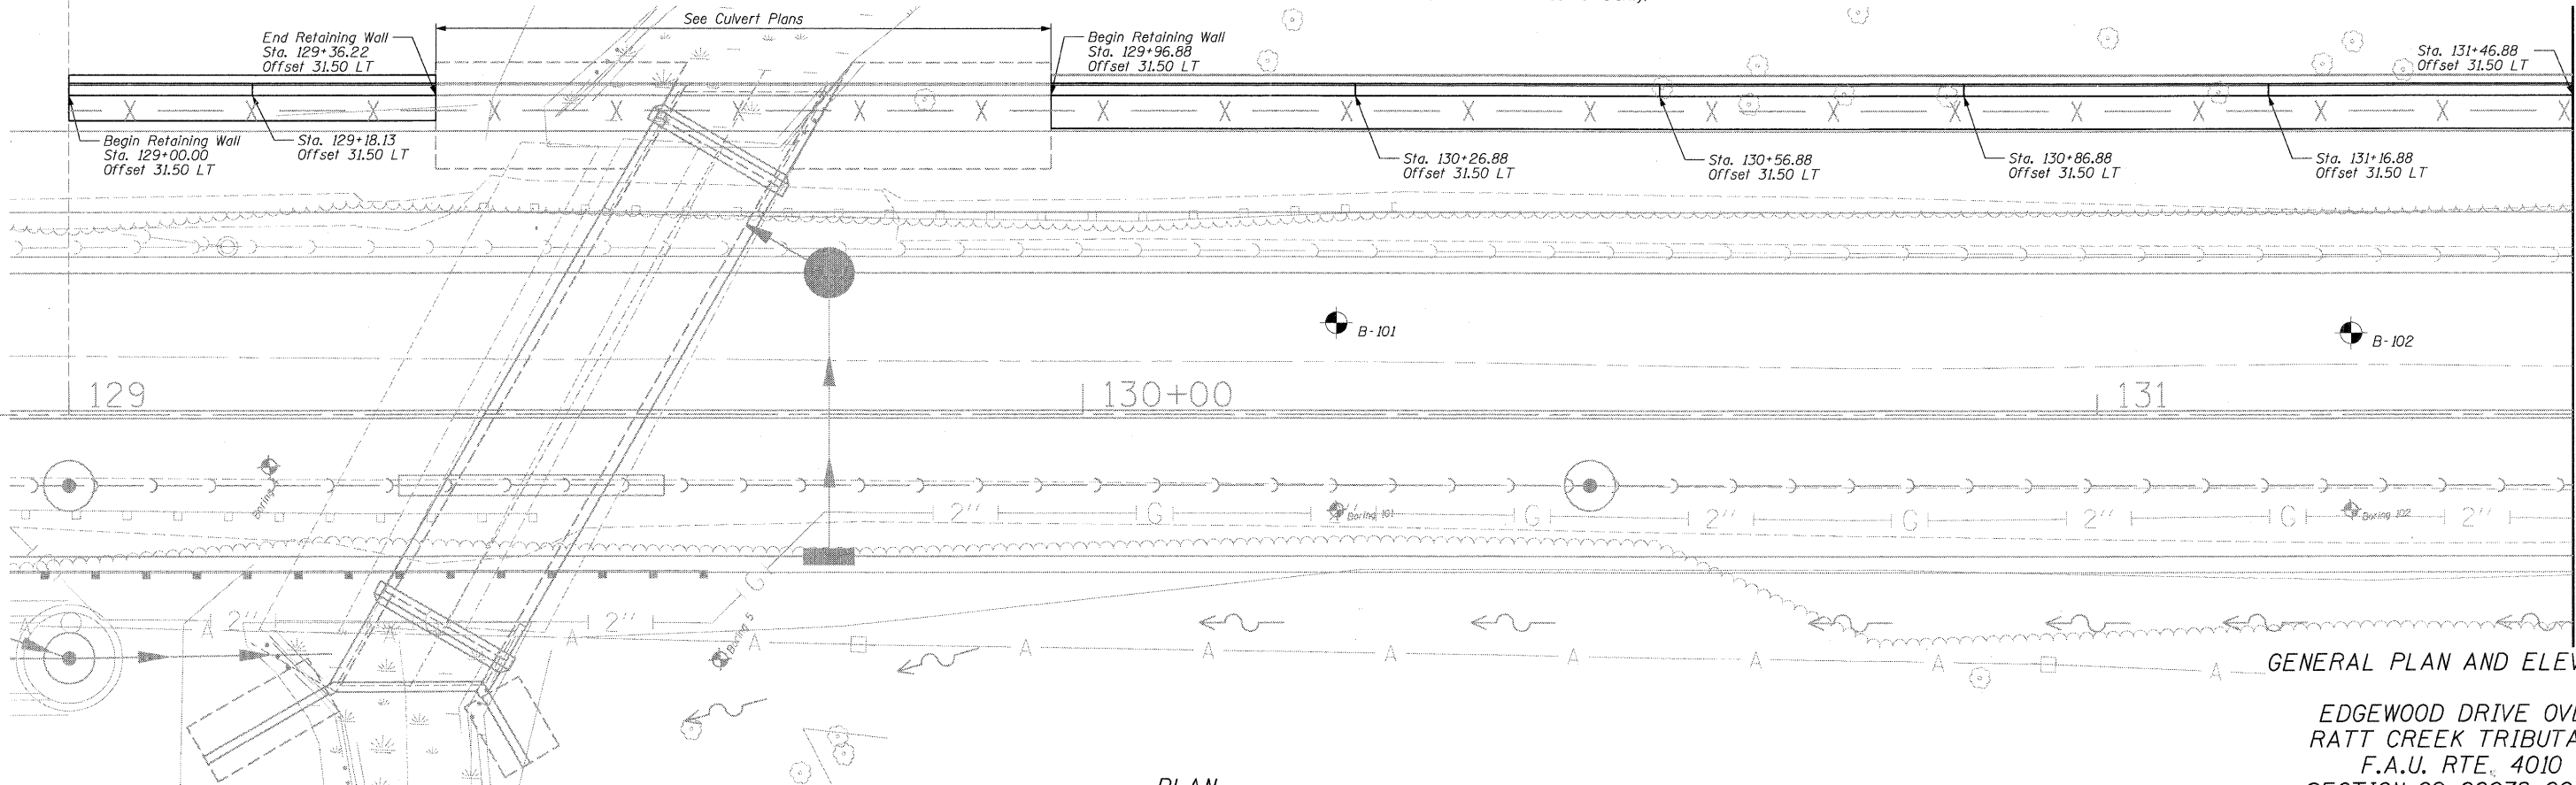

PLAN

GENERAL PLAN AND ELEVATION
EDGEWOOD DRIVE OVER
RATT CREEK TRIBUTARY
F.A.U. RTE. 4010
SECTION 09-00078-00-WR
MCHENRY COUNTY
STA. 129+00.00 TO STA. 134+00.00

DESIGNED	200
CHECKED	EXAMINED
DRAWN	ENGINEER OF BRIDGE DESIGN
CHECKED	PASSED
	ENGINEER OF BRIDGES AND STRUCTURES

Note: All offsets are measured to the back face of wall.

SHEET NO. S-8 SHEETS	F.A. RTE.	SECTION	COUNTY	TOTAL SHEETS	SHEET NO.
	4010	09-00078-00-WR	MCHENRY	128	87
CONTRACT NO. 63655					
FED. ROAD DIST. NO. ILLINOIS FED. AID PROJECT					