


STATE OF ILLINOIS  
DEPARTMENT OF TRANSPORTATION

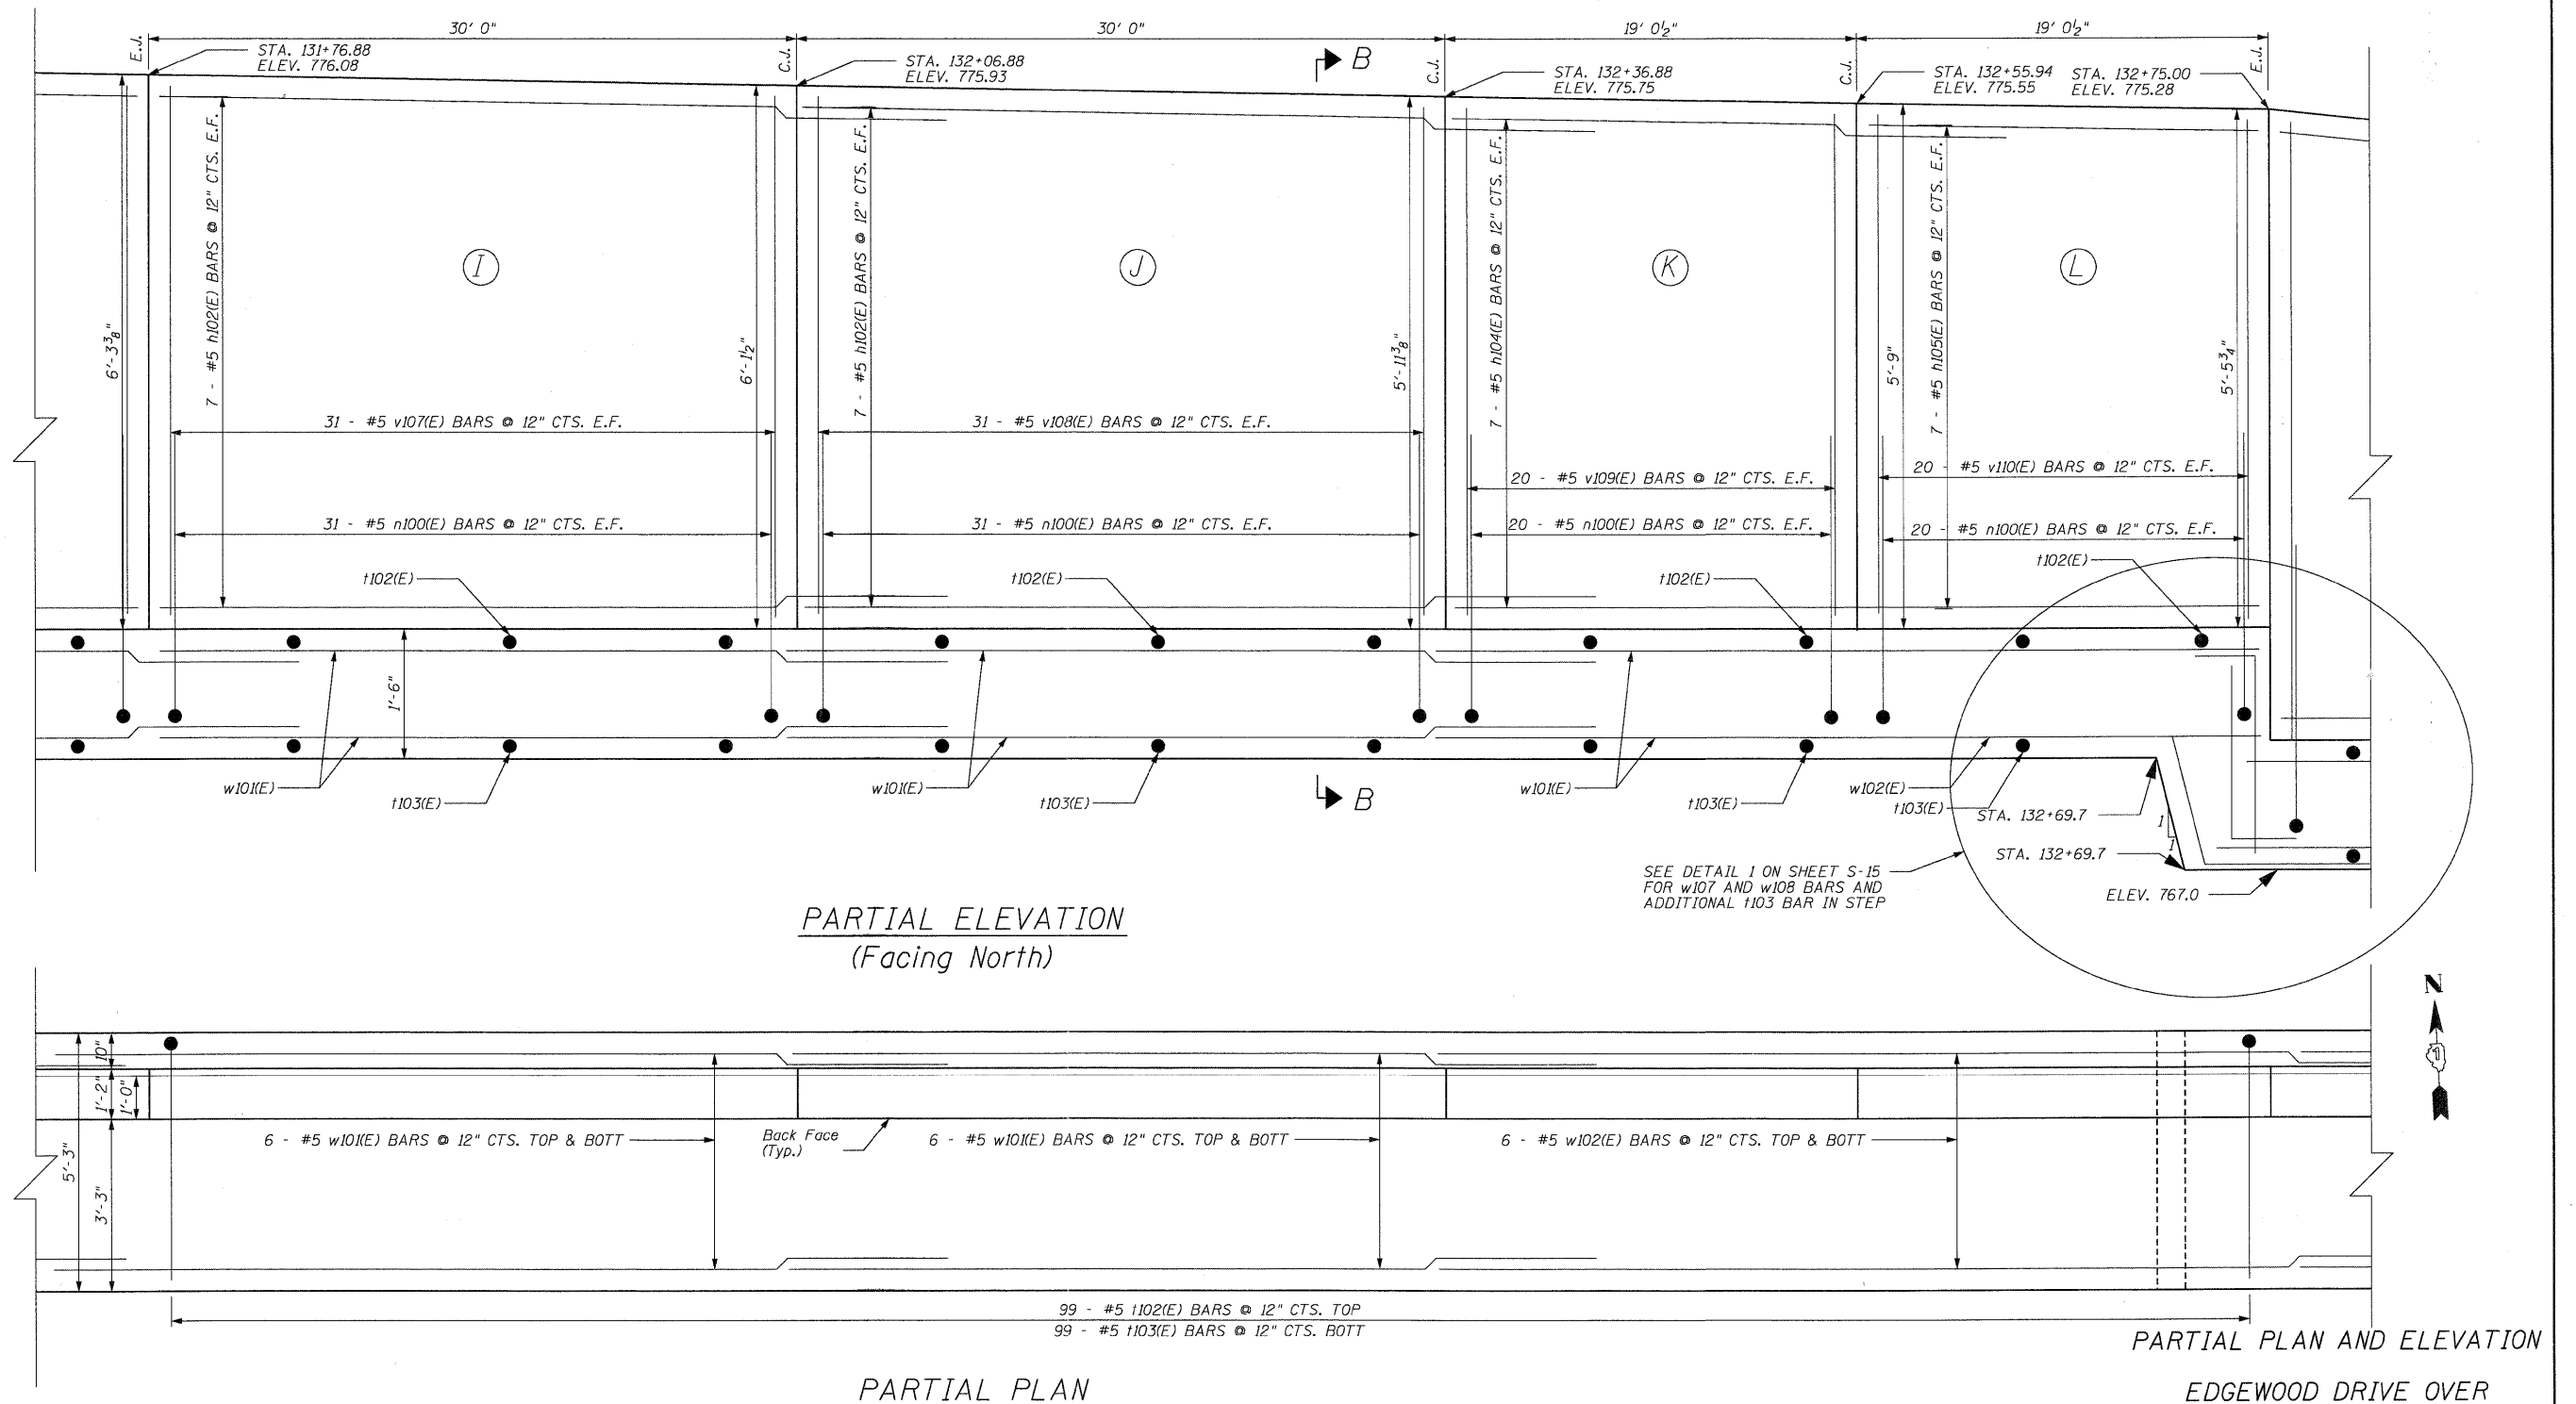

EDGEWOOD DRIVE OVER  
RATT CREEK TRIBUTARY  
F.A.U. RTE. 4010  
SECTION 09-00078-00-WR  
MCHENRY COUNTY  
STA. 129+00.00 TO STA. 134+00.00

DESIGNED -	200
CHECKED -	EXAMINED
DRAWN -	PASSED
CHECKED -	ENGINEER OF BRIDGE DESIGN
	ENGINEER OF BRIDGES AND STRUCTURES

SHEET NO. S-13 SHEETS	F.A. RTE.	SECTION	COUNTY	TOTAL SHEETS	SHEET NO.
	4010	09-00078-00-WR	MCHENRY	128	92
CONTRACT NO. 63655					
FED. ROAD DIST. NO.		ILLINOIS FED. AID PROJECT			