
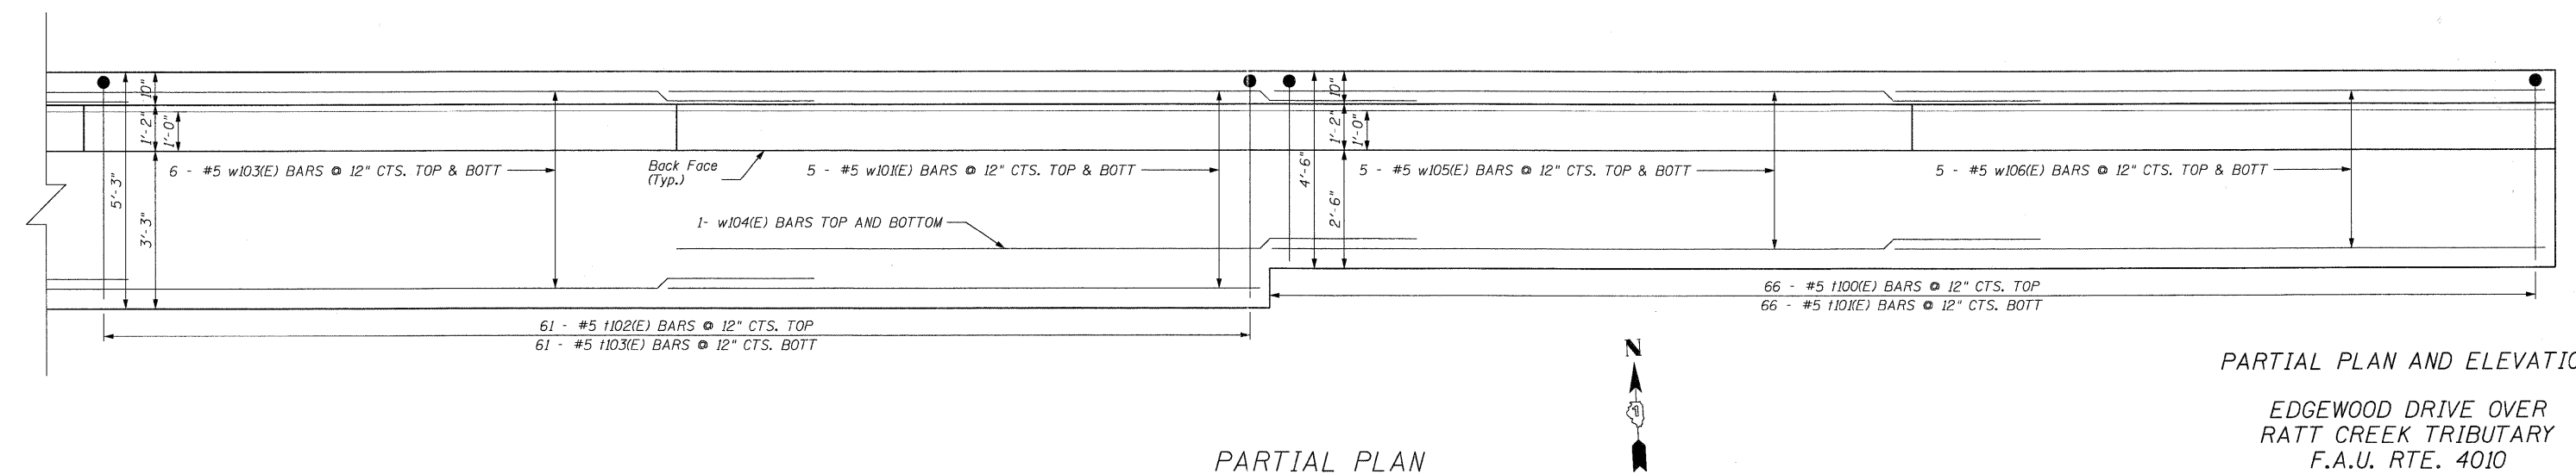


STATE OF ILLINOIS  
DEPARTMENT OF TRANSPORTATION

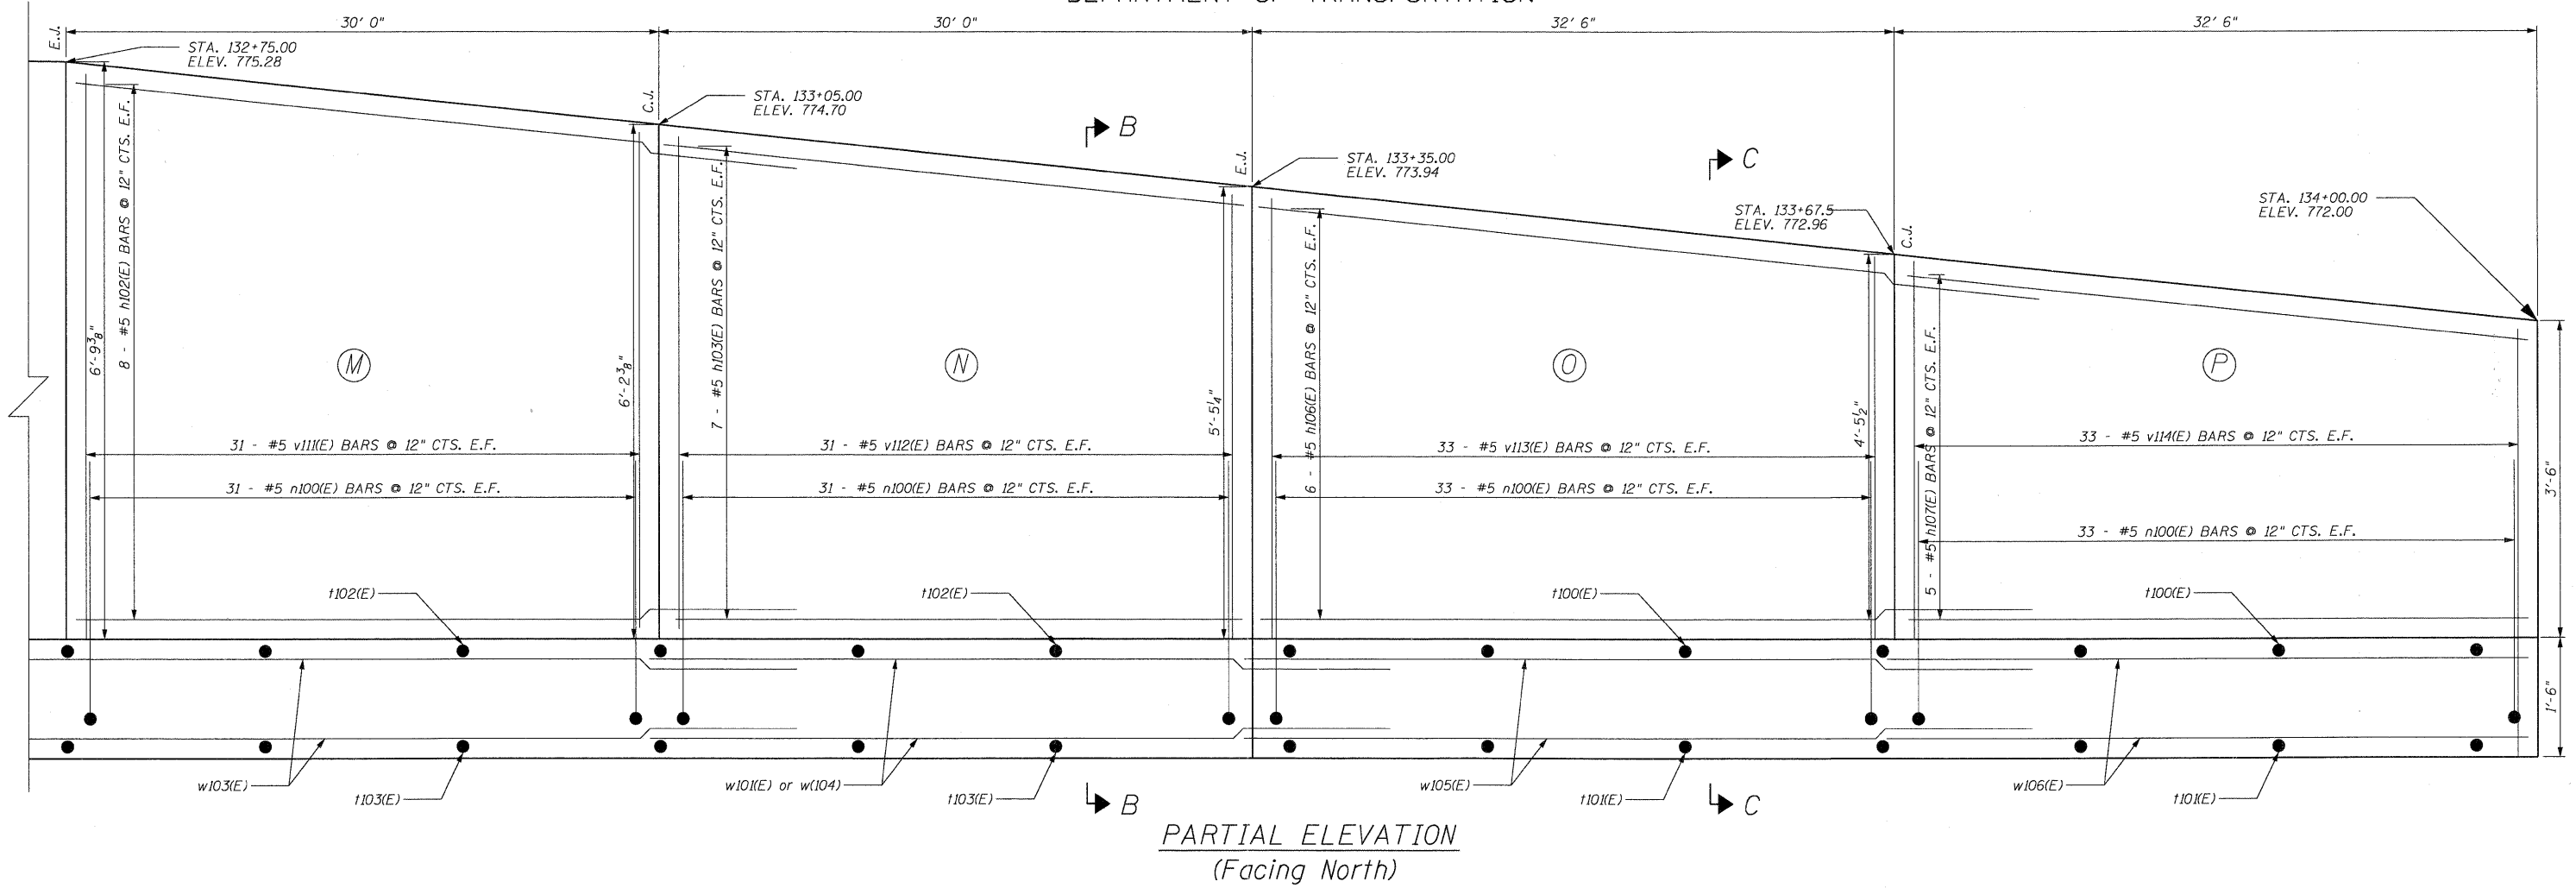

PARTIAL PLAN AND ELEVATION

EDGEWOOD DRIVE OVER  
RATT CREEK TRIBUTARY  
F.A.U. RTE. 4010  
SECTION 09-00078-00-WR  
MCHENRY COUNTY

STA. 129+00.00 TO STA. 134+00.00

DESIGNED	200
CHECKED	EXAMINED
DRAWN	PASSED
CHECKED	ENGINEER OF BRIDGE DESIGN
	ENGINEER OF BRIDGES AND STRUCTURES

SHEET NO. S-14 SHEETS	F.A. RTE.	SECTION	COUNTY	TOTAL SHEETS	SHEET NO.
	4010	09-00078-00-WR	MCHENRY	128	93
CONTRACT NO. 63655					
FED. ROAD DIST. NO.		ILLINOIS FED. AID PROJECT			