


PROFILE	REVIEWED	DATE	BY
NOTE BOOK	GRAVE'S CHECKED		
NO.	STRUCTURE NOTATION		
PLAN	REVIEWED	DATE	BY
NOTE BOOK	PLOTTED		
NO.	ALIGNMENT CHECKED		
	ADD FILE NAME		

CHRISTOPHER B. BURKE ENGINEERING LTD.
 3575 West Higgins Road, Suite 600
 Chicago, IL 60630
 (847) 823-0500

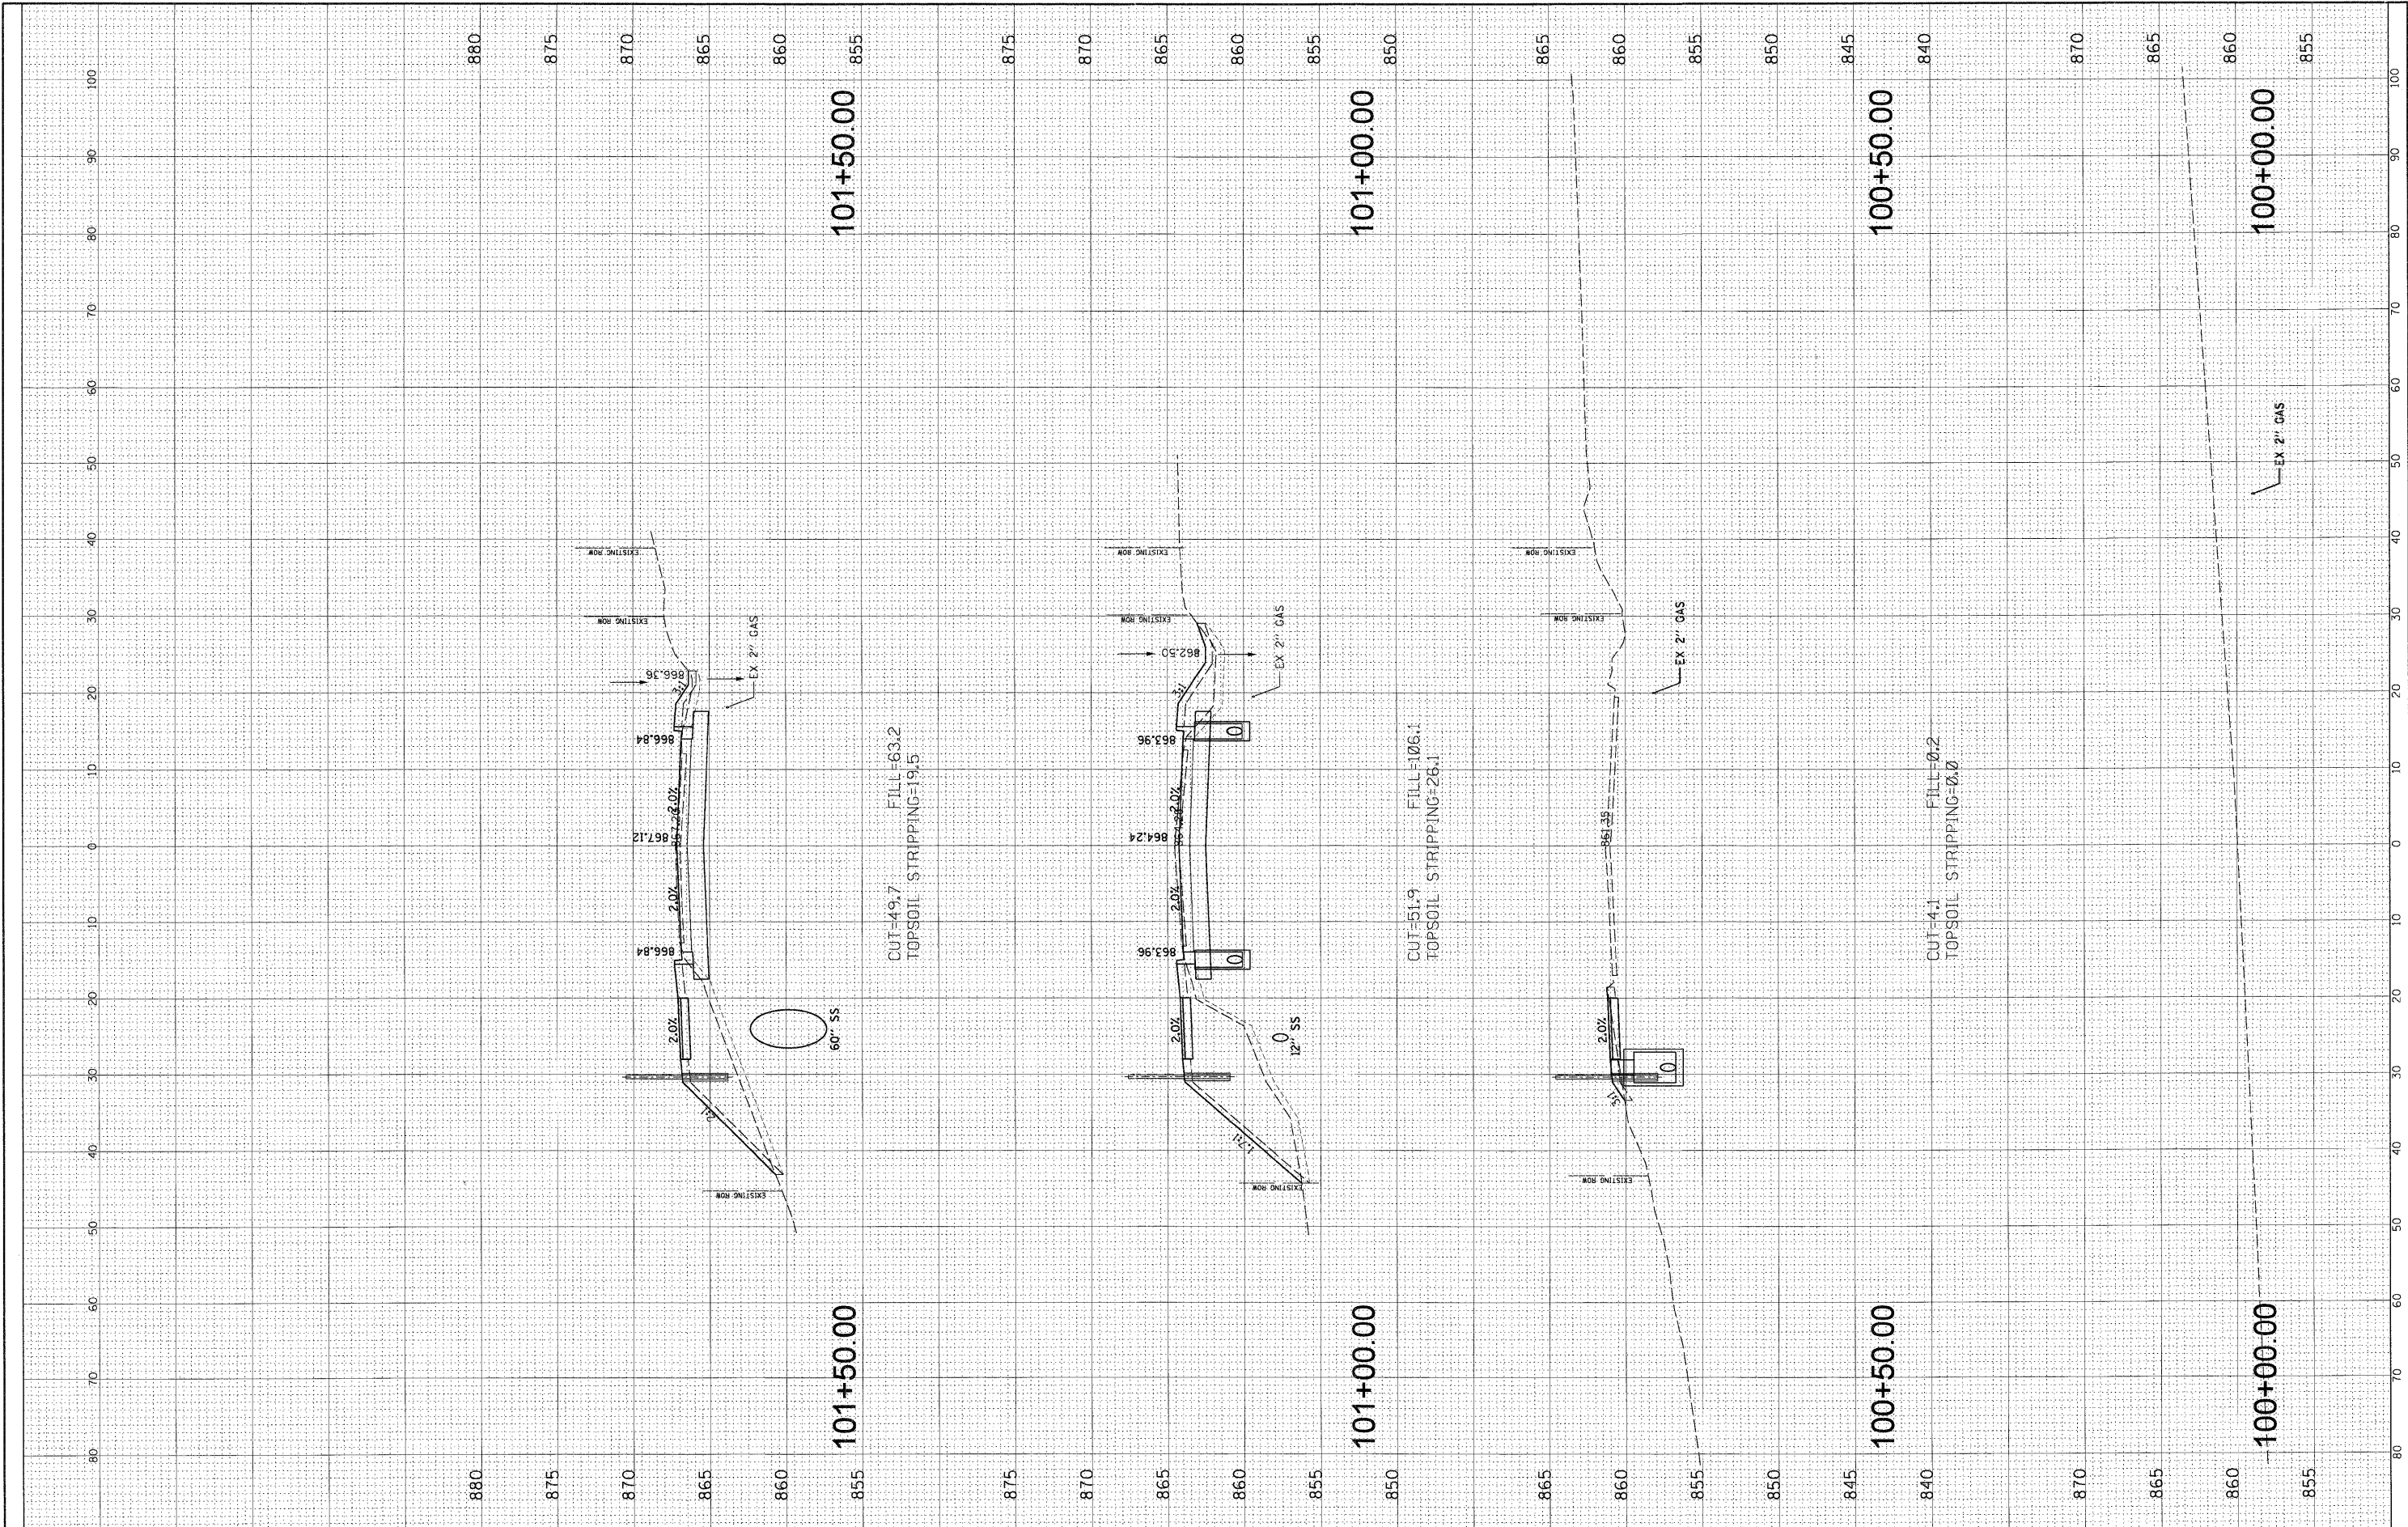

FILE NAME = N:\ALGONGQUIN\078273.00026\Civil\XS.070273.SHT	USER NAME = morman	DESIGNED - ABR	REVISED -	STATE OF ILLINOIS DEPARTMENT OF TRANSPORTATION	EDGEWOOD ROAD STA. 100 + 00.00 - STA. 101 + 50.00	F.A.P. RTE. 4010	SECTION 09-00078-00-WR	COUNTY McHENRY	TOTAL SHEETS 128	SHEET NO. 96	
PLOT SCALE = 10'	CHECKED - MJT	REVISIONS	SCALE:			SHEET NO. OF SHEETS	STA. TO STA.	FED. ROAD DIST. NO. ILLINOIS FED. AID PROJECT CONTRACT NO. 63655			
PLOT DATE = 11/15/2011	DATE -										