


PROFILE	DESIGNED	DATE	BY
NOTE BOOK NO.	GRADES CHECKED		
	STRUCTURE NOTATIONS CHECKED		
PLAN	CONVERTED	DATE	BY
NOTE BOOK NO.	PLOTTED		
	ALIGNMENT CHECKED		
	ADD. FILE NAME		

CHRISTOPHER B. BURKE ENGINEERING LTD.
 175 West Higgins Road, Suite 600
 Elmhurst, IL 60120
 (847) 823-0500

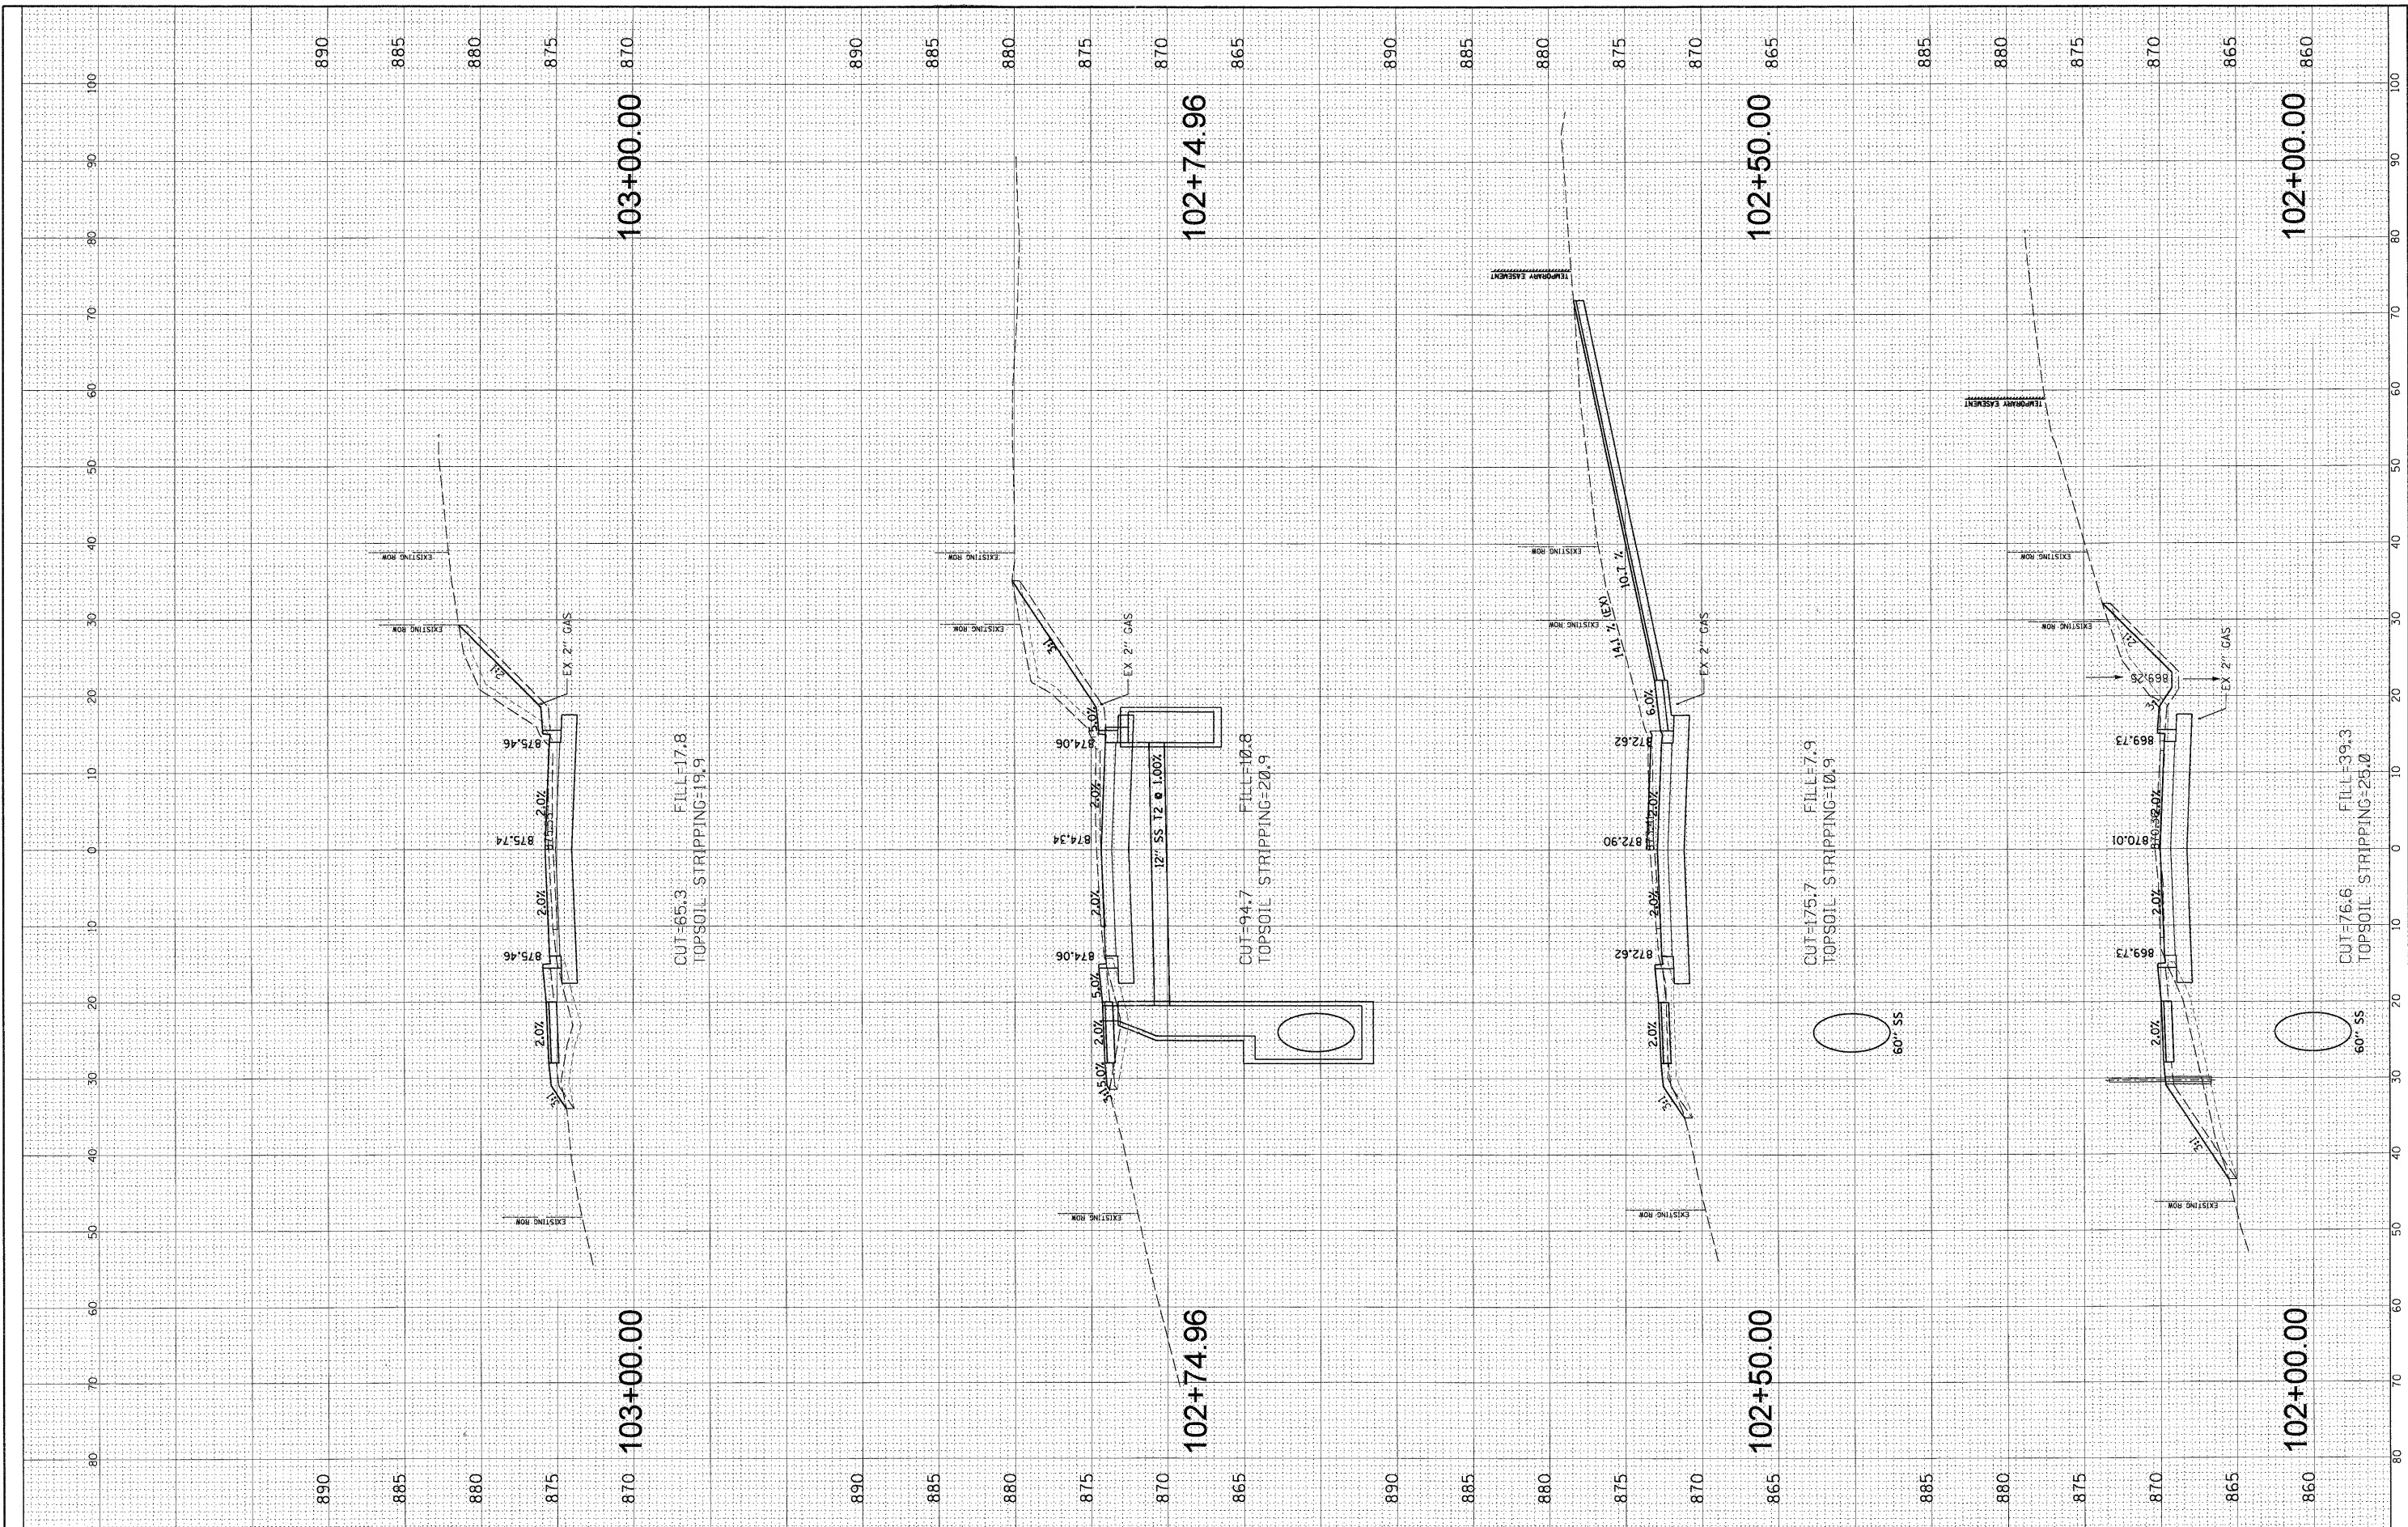

FILE NAME =	USER NAME = mworman	DESIGNED - ABR	REVISED -	STATE OF ILLINOIS DEPARTMENT OF TRANSPORTATION	EDGEWOOD ROAD STA. 102 + 00.00 - STA. 103 + 00.00	F.A.P. RTE. 4010	SECTION 09-00078-00-WR	COUNTY McHENRY	TOTAL SHEETS 128	SHEET NO. 97
SCALE:	SHEET NO. OF SHEETS	STA. TO STA.	FED. ROAD DIST. NO.			ILLINOIS FED. AID PROJECT	CONTRACT NO. 63655			