


CHRISTOPHER B. BURKE ENGINEERING LTD. 9575 West Higgins Road, Suite 600 Chicago, IL 60638 (847) 823-0500		REVIEWED PLAN CHECKED DATE
PROFILE SURVEYED GRADES CHECKED DATE	NOTE BOOK NO.	CHECKED DATE
EXISTING STRIPING CHECKED DATE	EXISTING ROW CHECKED DATE	EXISTING ROW CHECKED DATE

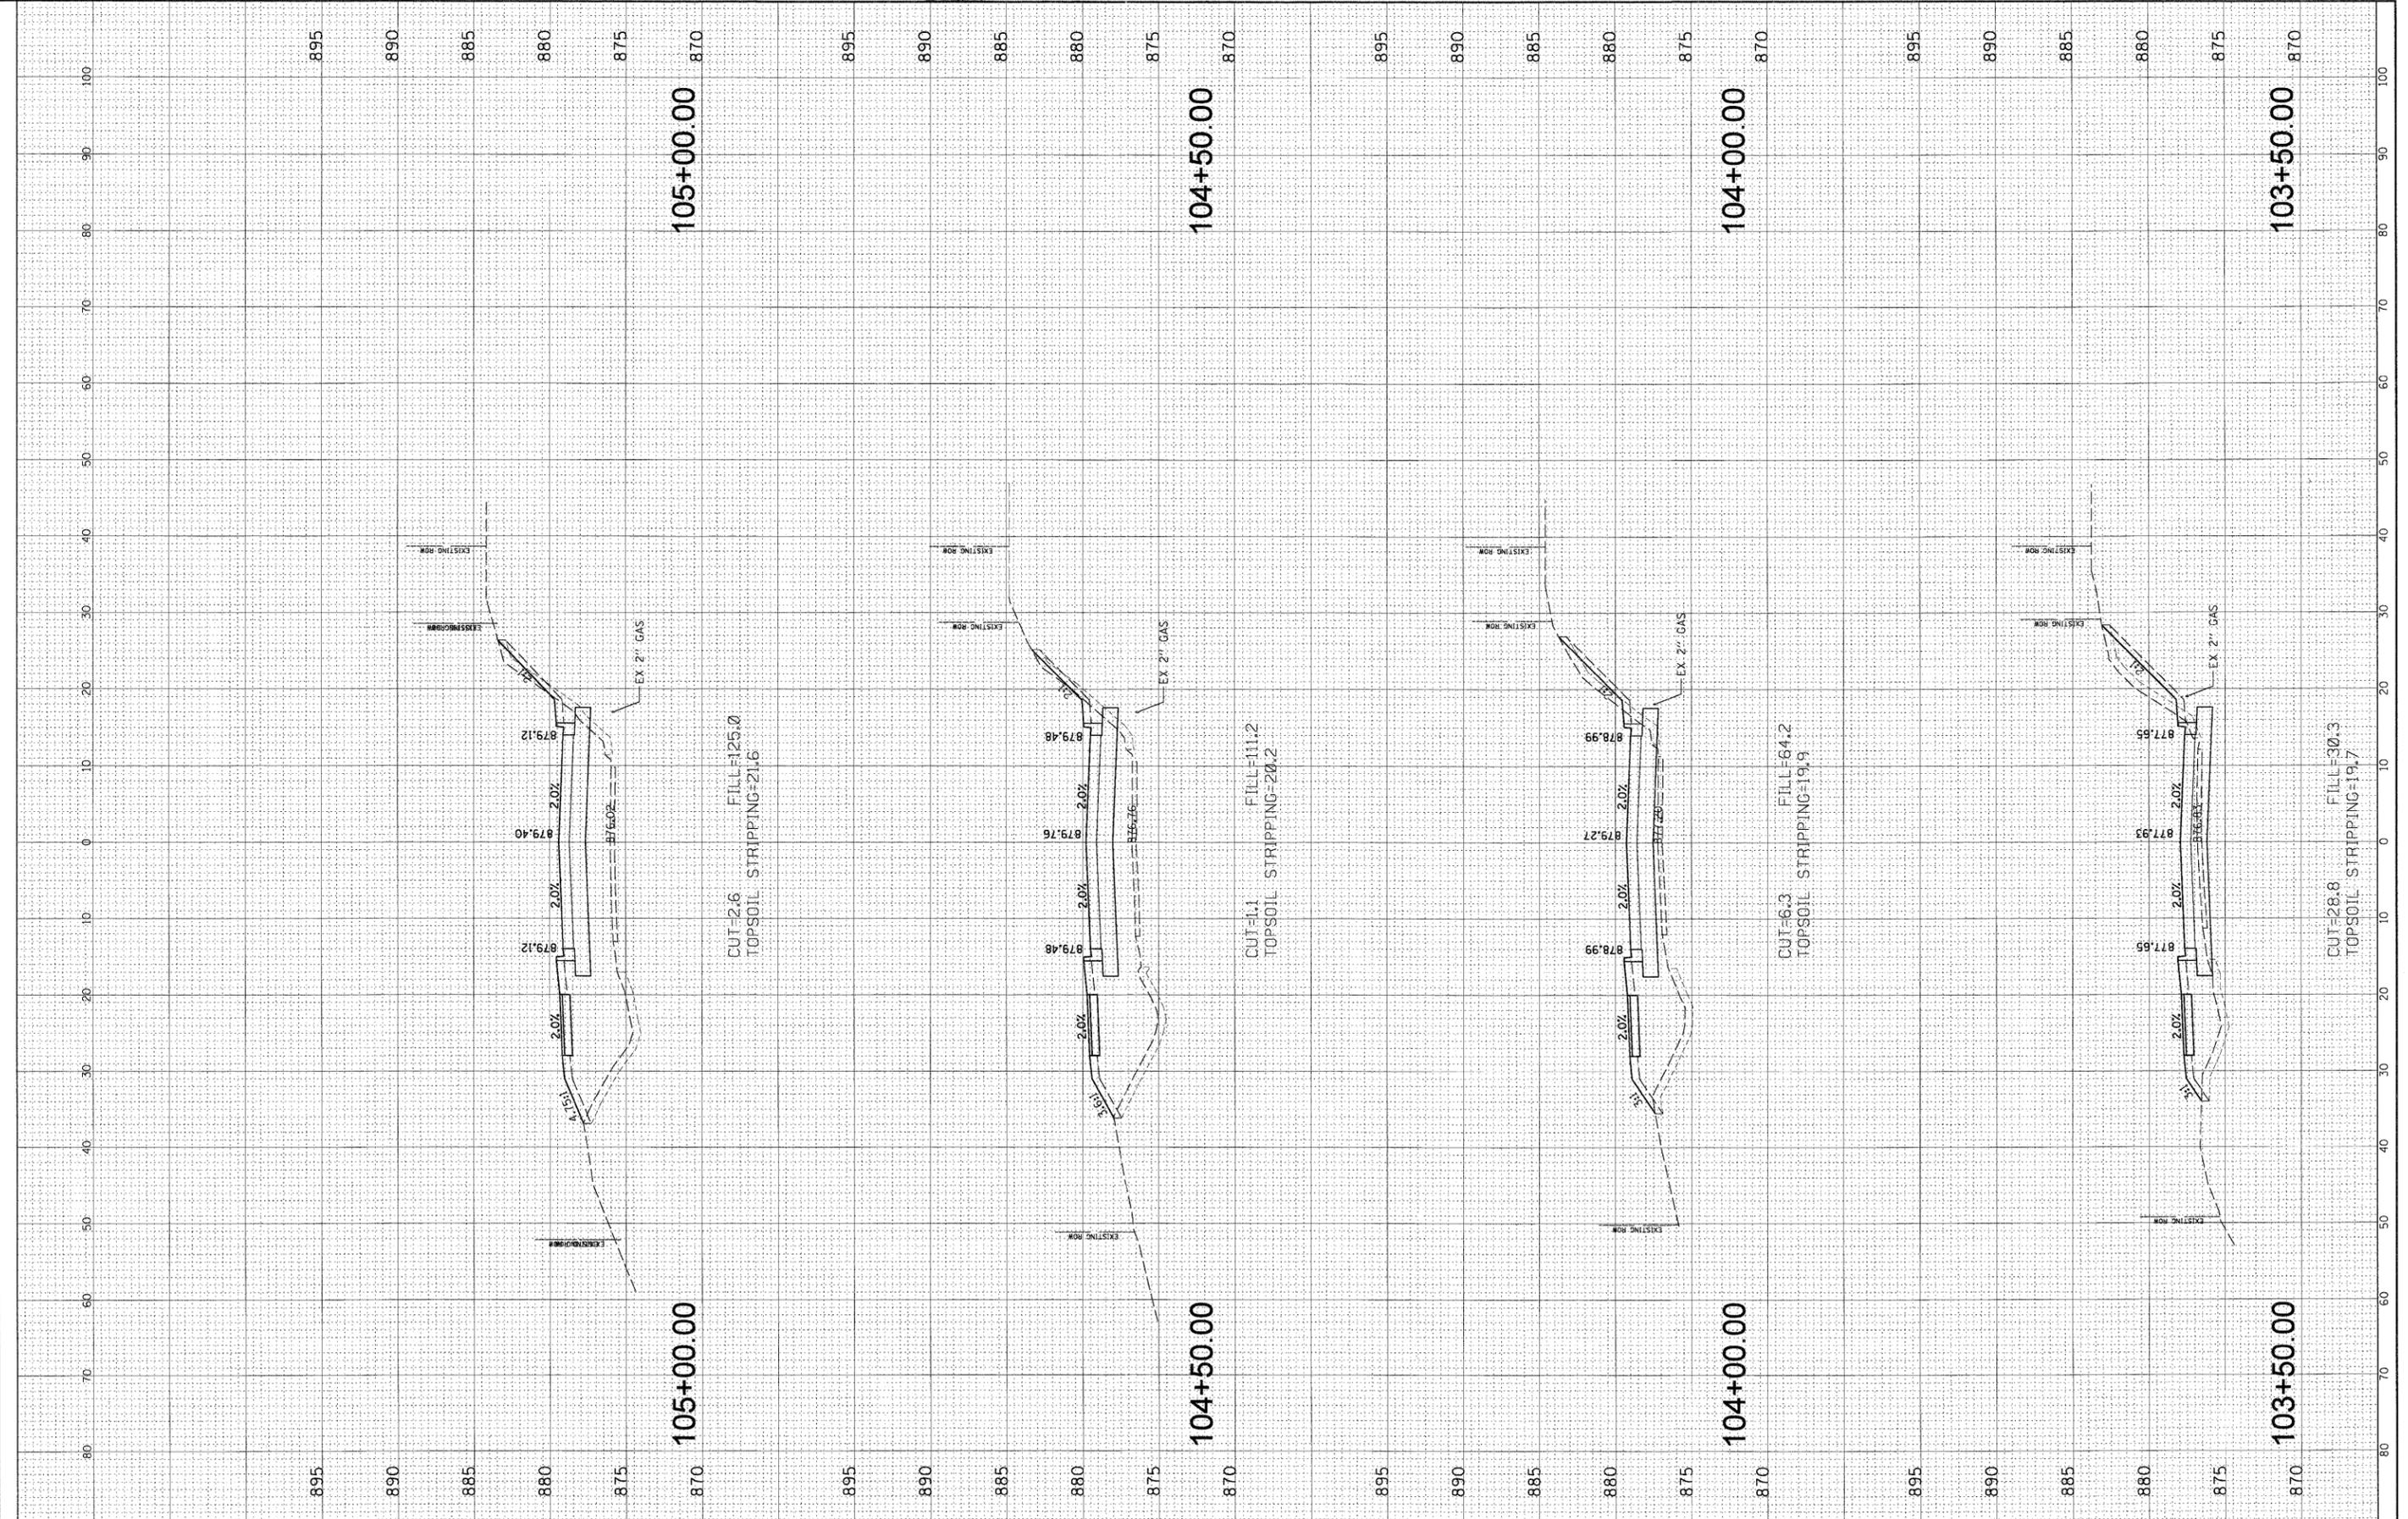

FILE NAME = N:\ALCONQUIN\070273.00026\Civil\XS.070273.SHT USER NAME = morman DESIGNED - ABR DRAWN - FPB CHECKED - MJT DATE -	REVISED - REVISED - REVISED - REVISED -	STATE OF ILLINOIS DEPARTMENT OF TRANSPORTATION	EDGEWOOD ROAD STA. 103 + 50.00 - STA. 105 + 00.00	F.A.P. RTE. 4010 SECTION 09-00078-00-WR COUNTY McHENRY TOTAL SHEETS 128 SHEET NO. 98 CONTRACT NO. 63655
PLOT SCALE = 10' PLOT DATE = 11/15/2011	DATE -	SCALE:	SHEET NO. OF SHEETS STA. TO STA.	FED. ROAD DIST. NO. ILLINOIS FED. AID PROJECT