


PROFILE	DESIGNED	BY	DATE
GRADES CHECKED	NOTED		
STATUS	DATE		
NO.			
CHRISTOPHER B. BURKE ENGINEERING LTD. 9575 West Higgins Road, Suite 600 Chicago, IL 60638 (847) 823-0500			
PLAN	REVIEWED	BY	DATE
NO.	NOTED		
	DATE		

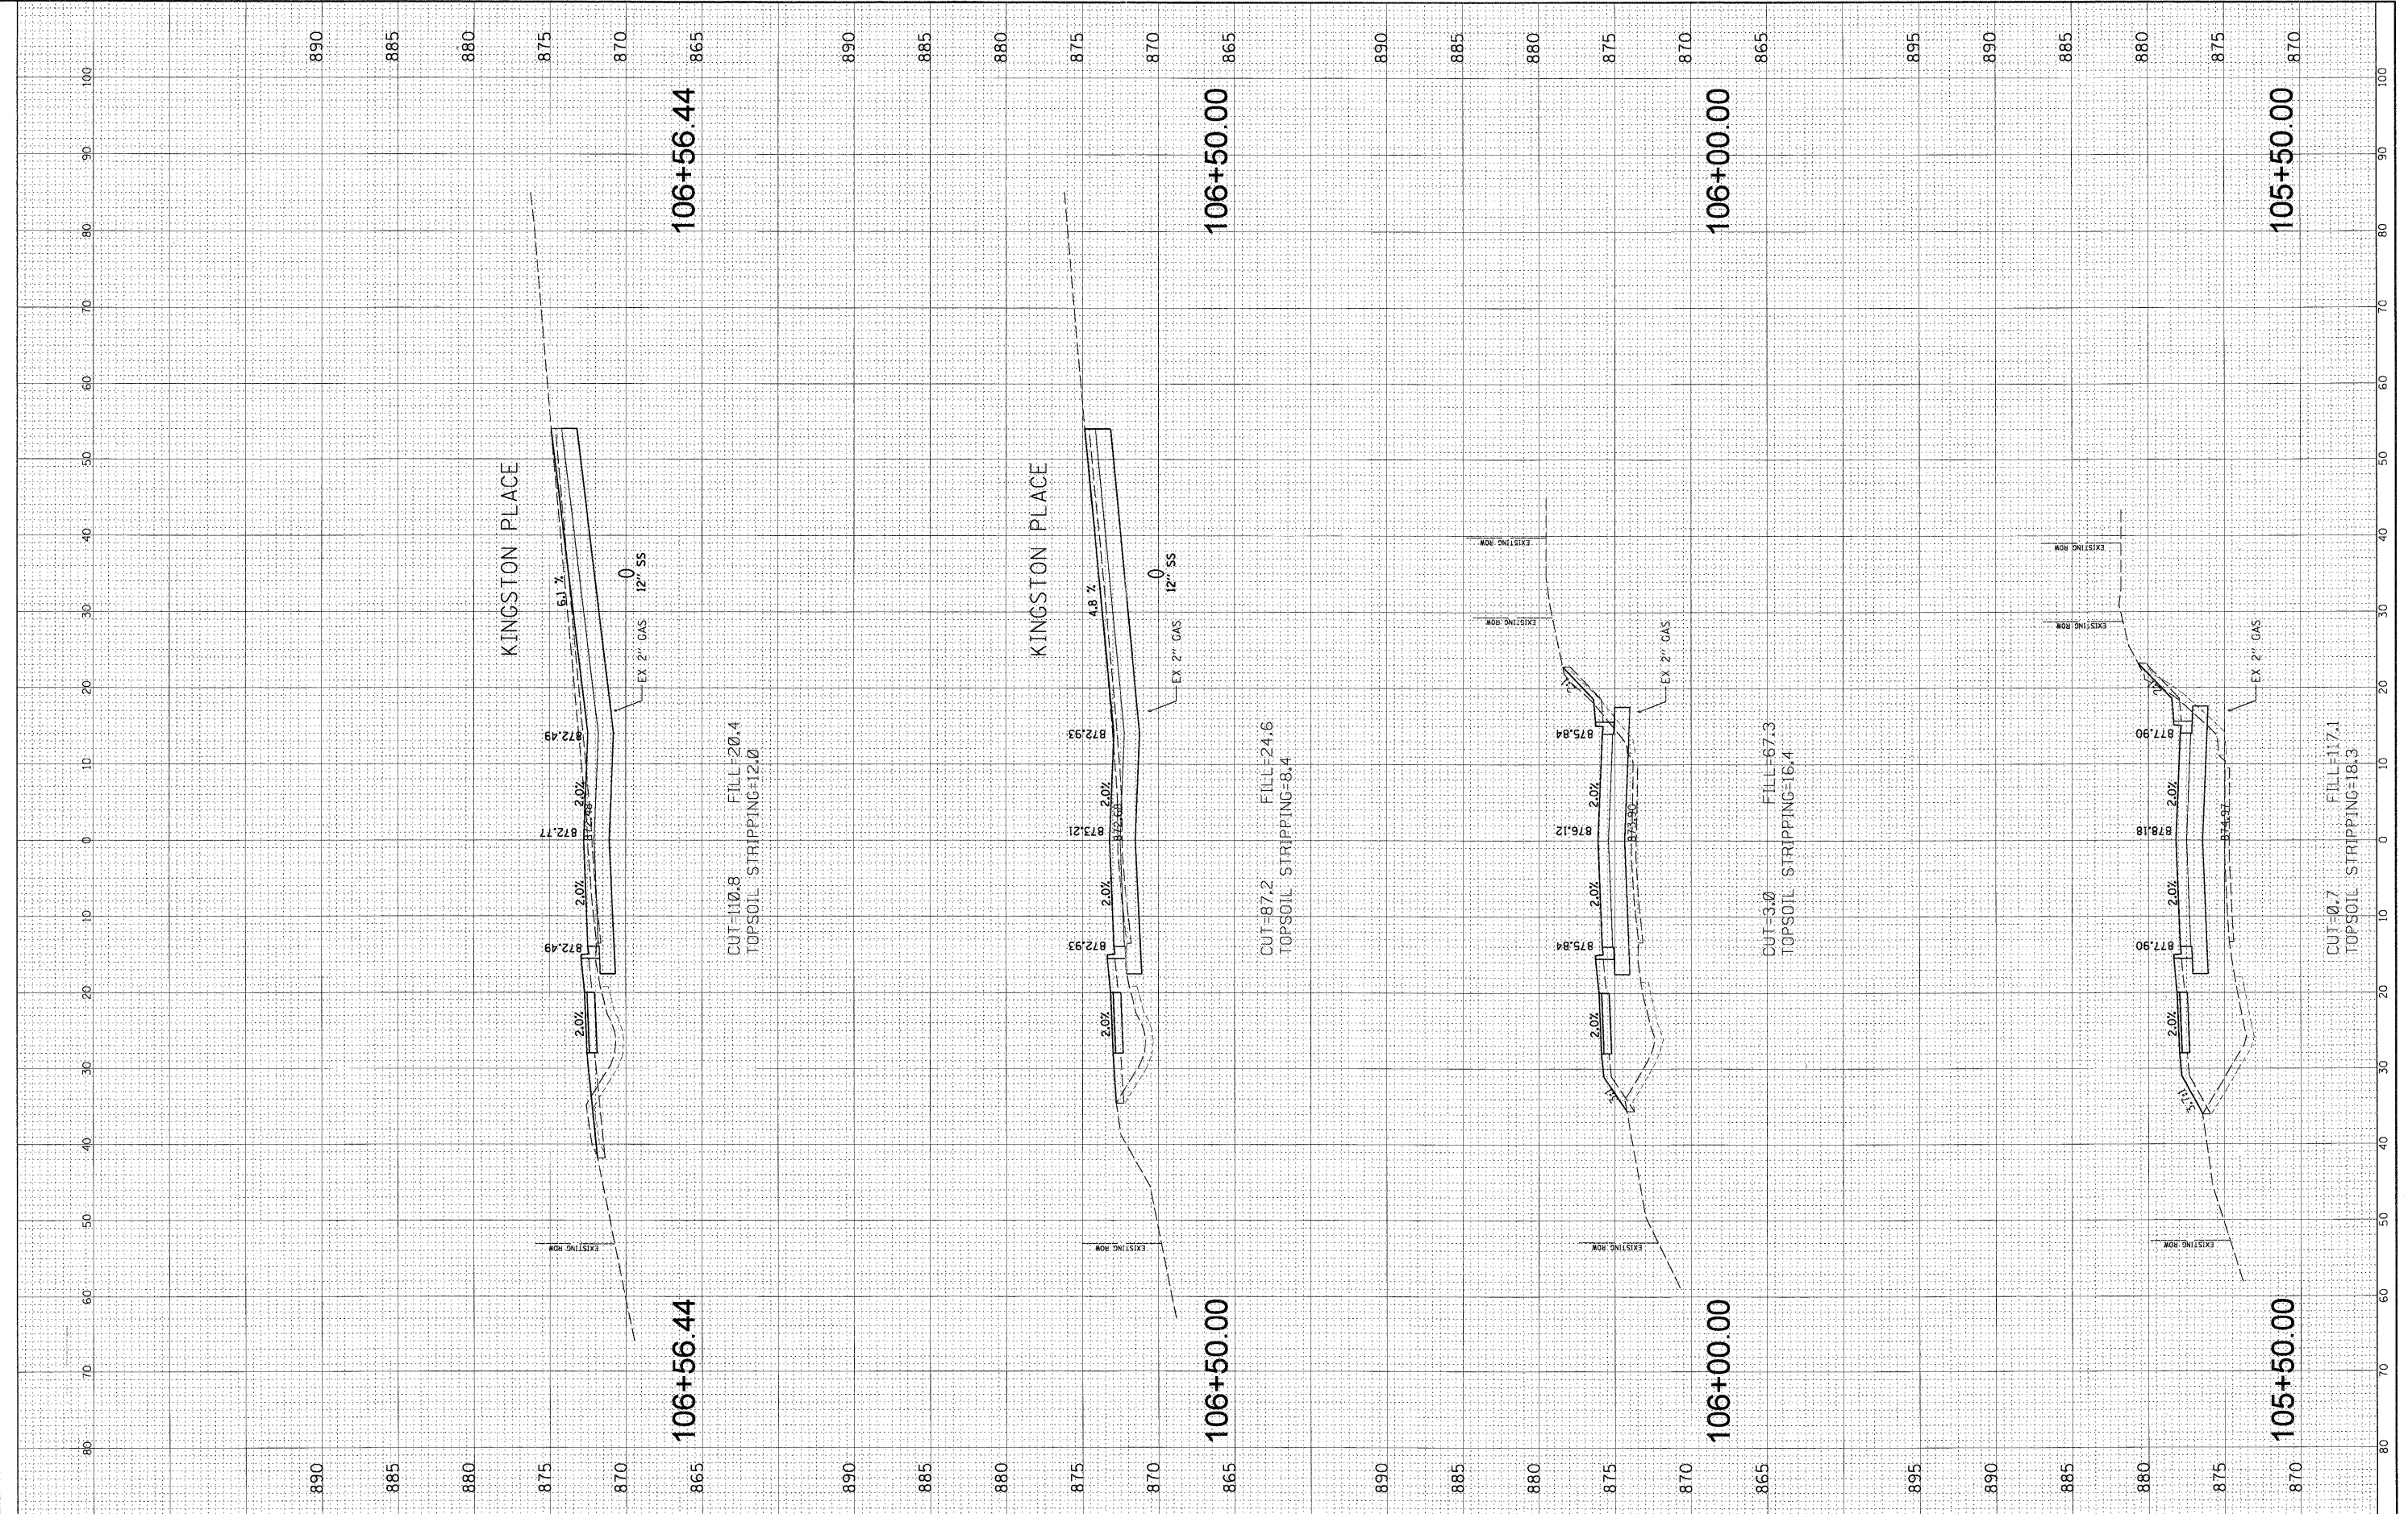

FILE NAME =	USER NAME = mwarman	DESIGNED - ABR	REVISED -
N:\ALGONGQUIN\070273.00026\Civil\XS.070273.SHT		DRAWN - FPB	REVISED -
		CHECKED - MJT	REVISED -
		DATE	REVISED -

PLOT SCALE = 10'	
PLOT DATE = 11/15/2011	

**STATE OF ILLINOIS
DEPARTMENT OF TRANSPORTATION**

EDGEWOOD ROAD
STA. 105 + 50.00 - STA. 106 + 56.44

F.A.P. RTE.	SECTION	COUNTY	TOTAL SHEETS	SHEET NO.
4010	09-00078-00-WR	McHENRY	128	99
CONTRACT NO. 63655				
FED. ROAD DIST. NO. ILLINOIS FED. AID PROJECT				

SCALE: SHEET NO. OF SHEETS STA. TO STA.