


REVIEWED GRADES CHECKED NOTE BOOK NO.	BY	DATE
REVIEWED PLOTTED ALIGNMENT CHECKED NO.	BY	DATE

**CHRISTOPHER B. BURKE ENGINEERING LTD.**  
 3100 S. WOODLAND BLVD., SUITE 600  
 ROCKFORD, ILLINOIS 61108  
 (847) 822-0500

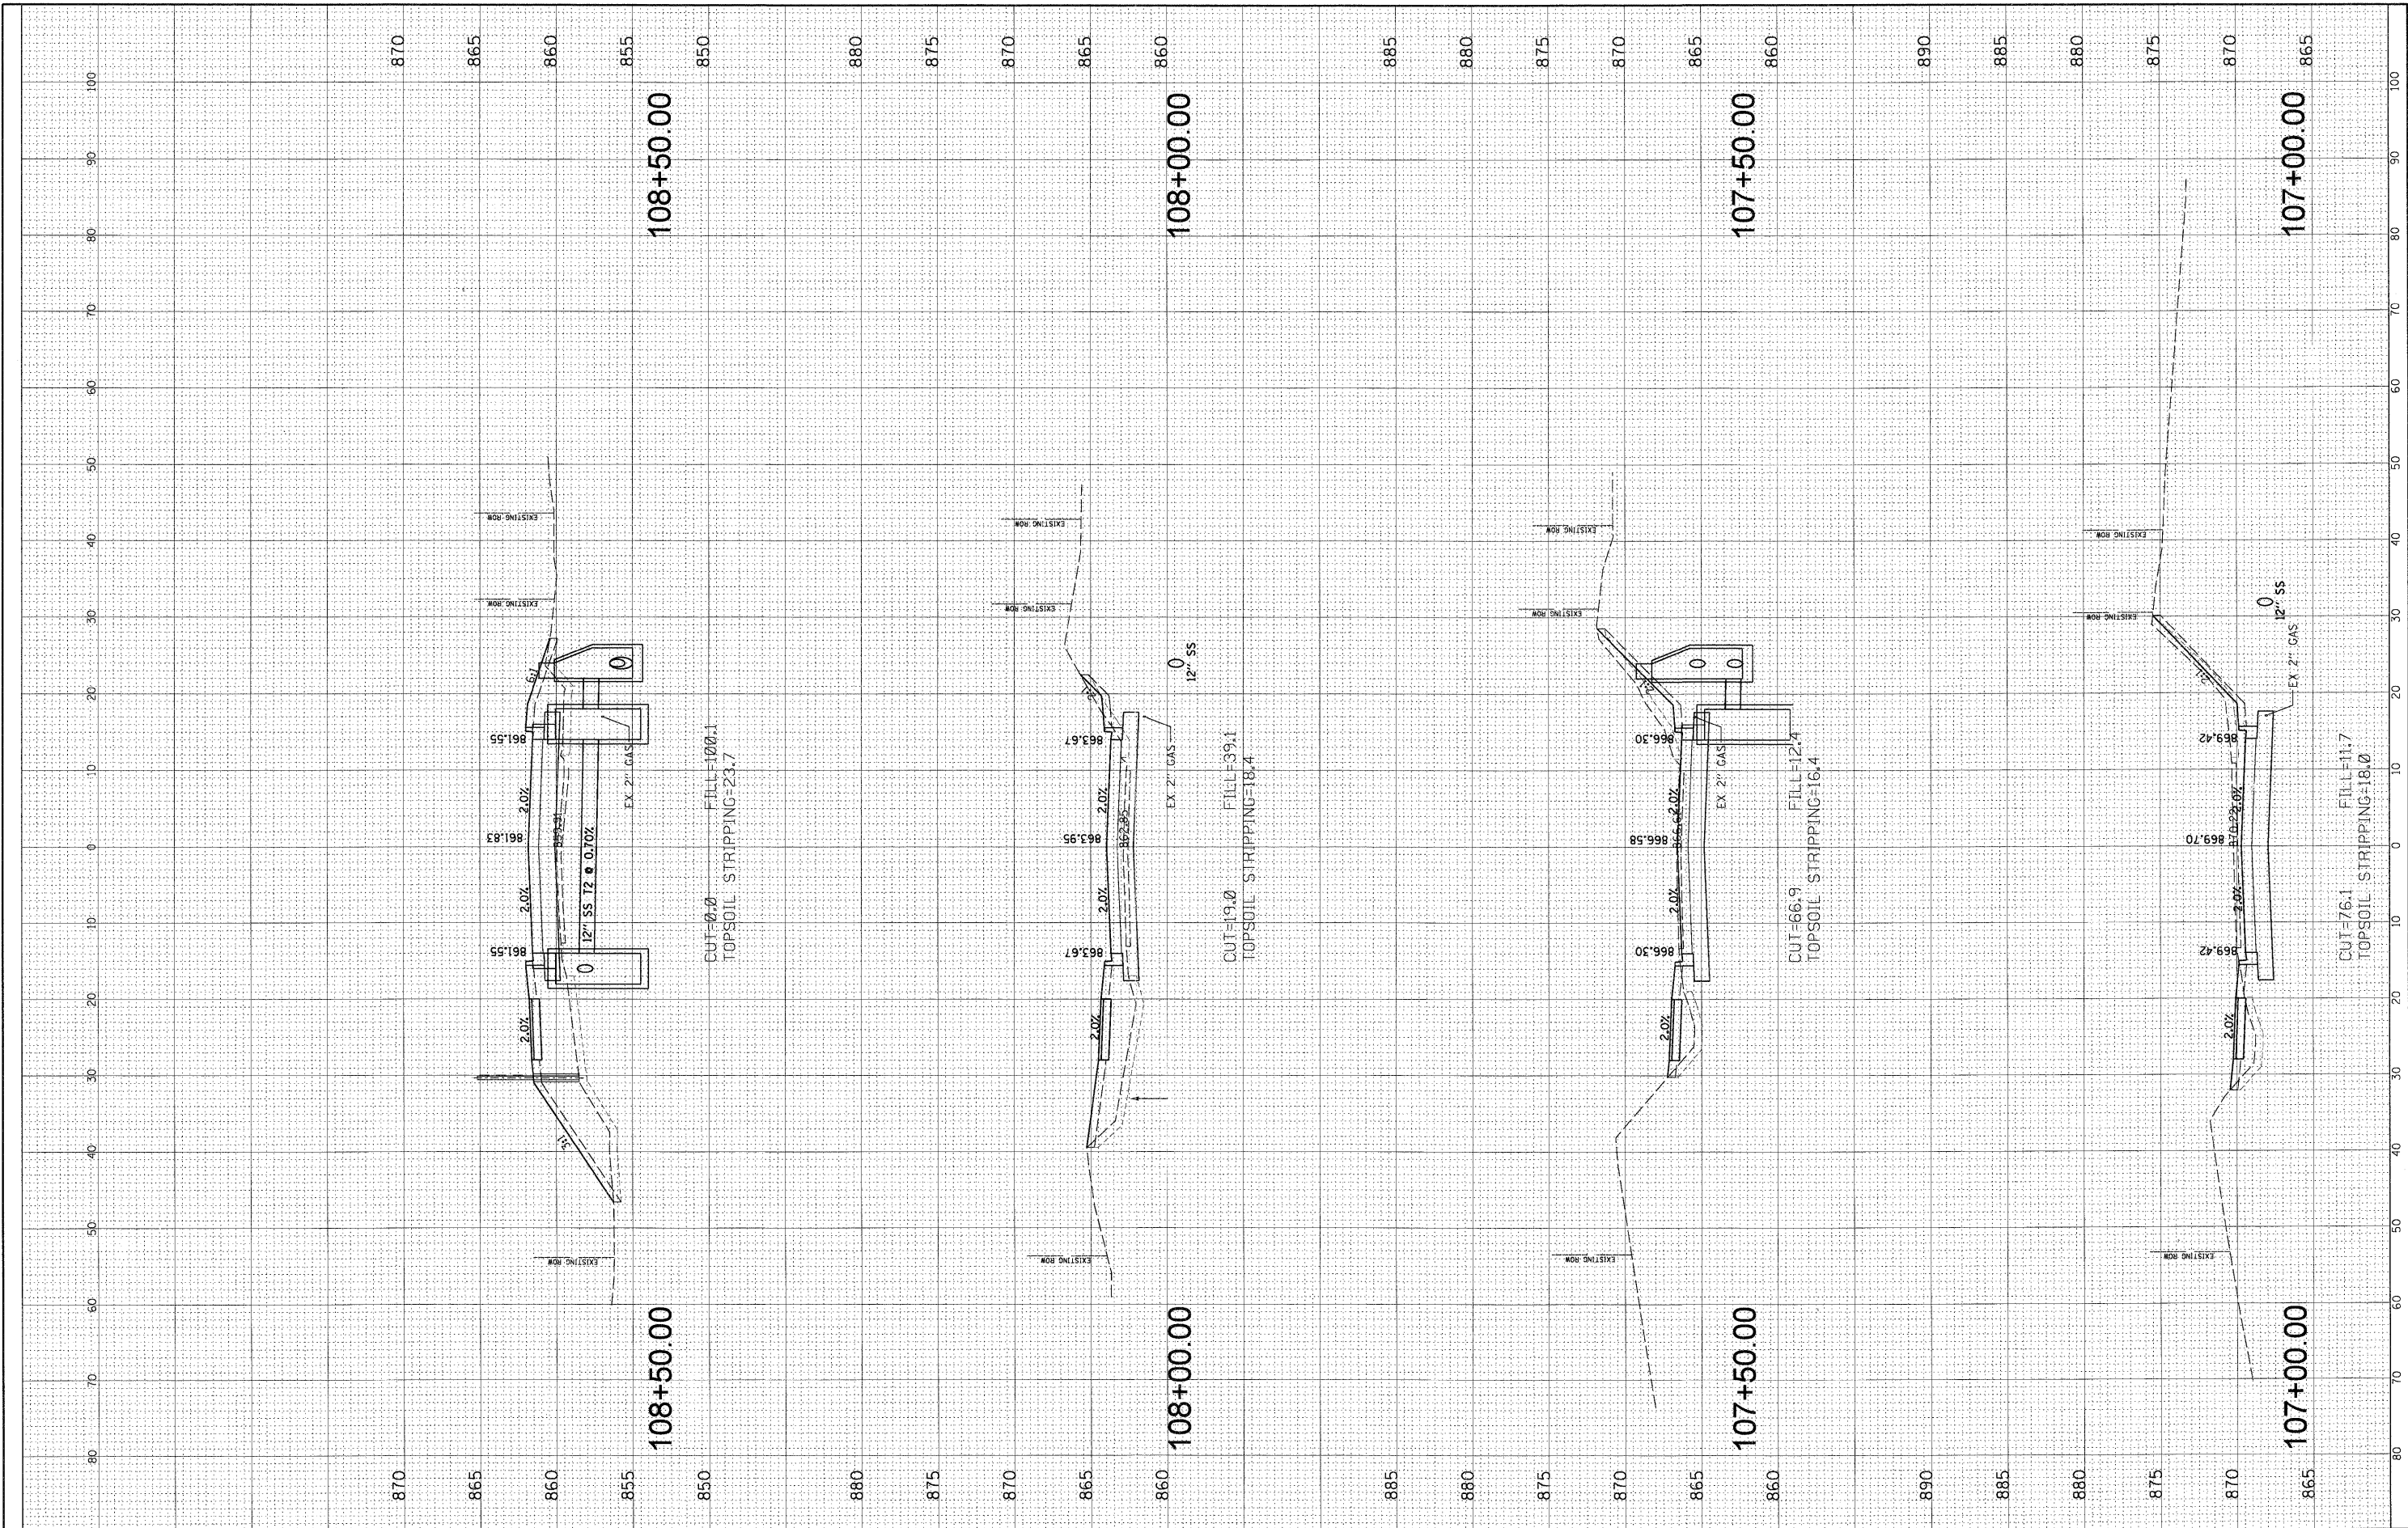

FILE NAME = N:\ALGONGQUIN\070273.00\26\Civil\XS_070273.SHT	USER NAME = mwa-mwa	DESIGNED - ABR	REVISED -	<b>STATE OF ILLINOIS DEPARTMENT OF TRANSPORTATION</b>	<b>EDGEWOOD ROAD STA. 107 + 00.00 - STA. 108 + 50.00</b>			F.A.P. RTE. 4010	SECTION 09-00078-00-WR	COUNTY McHENRY	TOTAL SHEETS 128	SHEET NO. 100
PLOT SCALE = 10'		DRAWN - FPB	REVISED -		SCALE:	SHEET NO.	OF SHEETS	STA.	TO STA.	CONTRACT NO. 63655		
PLOT DATE = 11/15/2011		CHECKED - MJT	REVISED -		FED. ROAD DIST. NO. ILLINOIS FED. AID PROJECT							
		DATE -	REVISED -									